

plotted 66

PLAN NO. 34564

Deposited in the Land Title Office at Prince George, B.C. this 16 day of May 1990.

W.G.S. Registrar

PLAN OF SUBDIVISION OF PART OF REMAINDER OF LOT 2, PLAN 10543, DISTRICT LOT 2003, CARIBOO DISTRICT.

B.C.G.S. 93G. 087


Scale: 1: 750 (All distances are in metres.)



LEGEND

Bearings are astronomic, derived from Plan 32200 - S. Bdy. L. 1, = 00° 02' 25"

- IP.....denotes standard Iron Pin
- O.....denotes Old

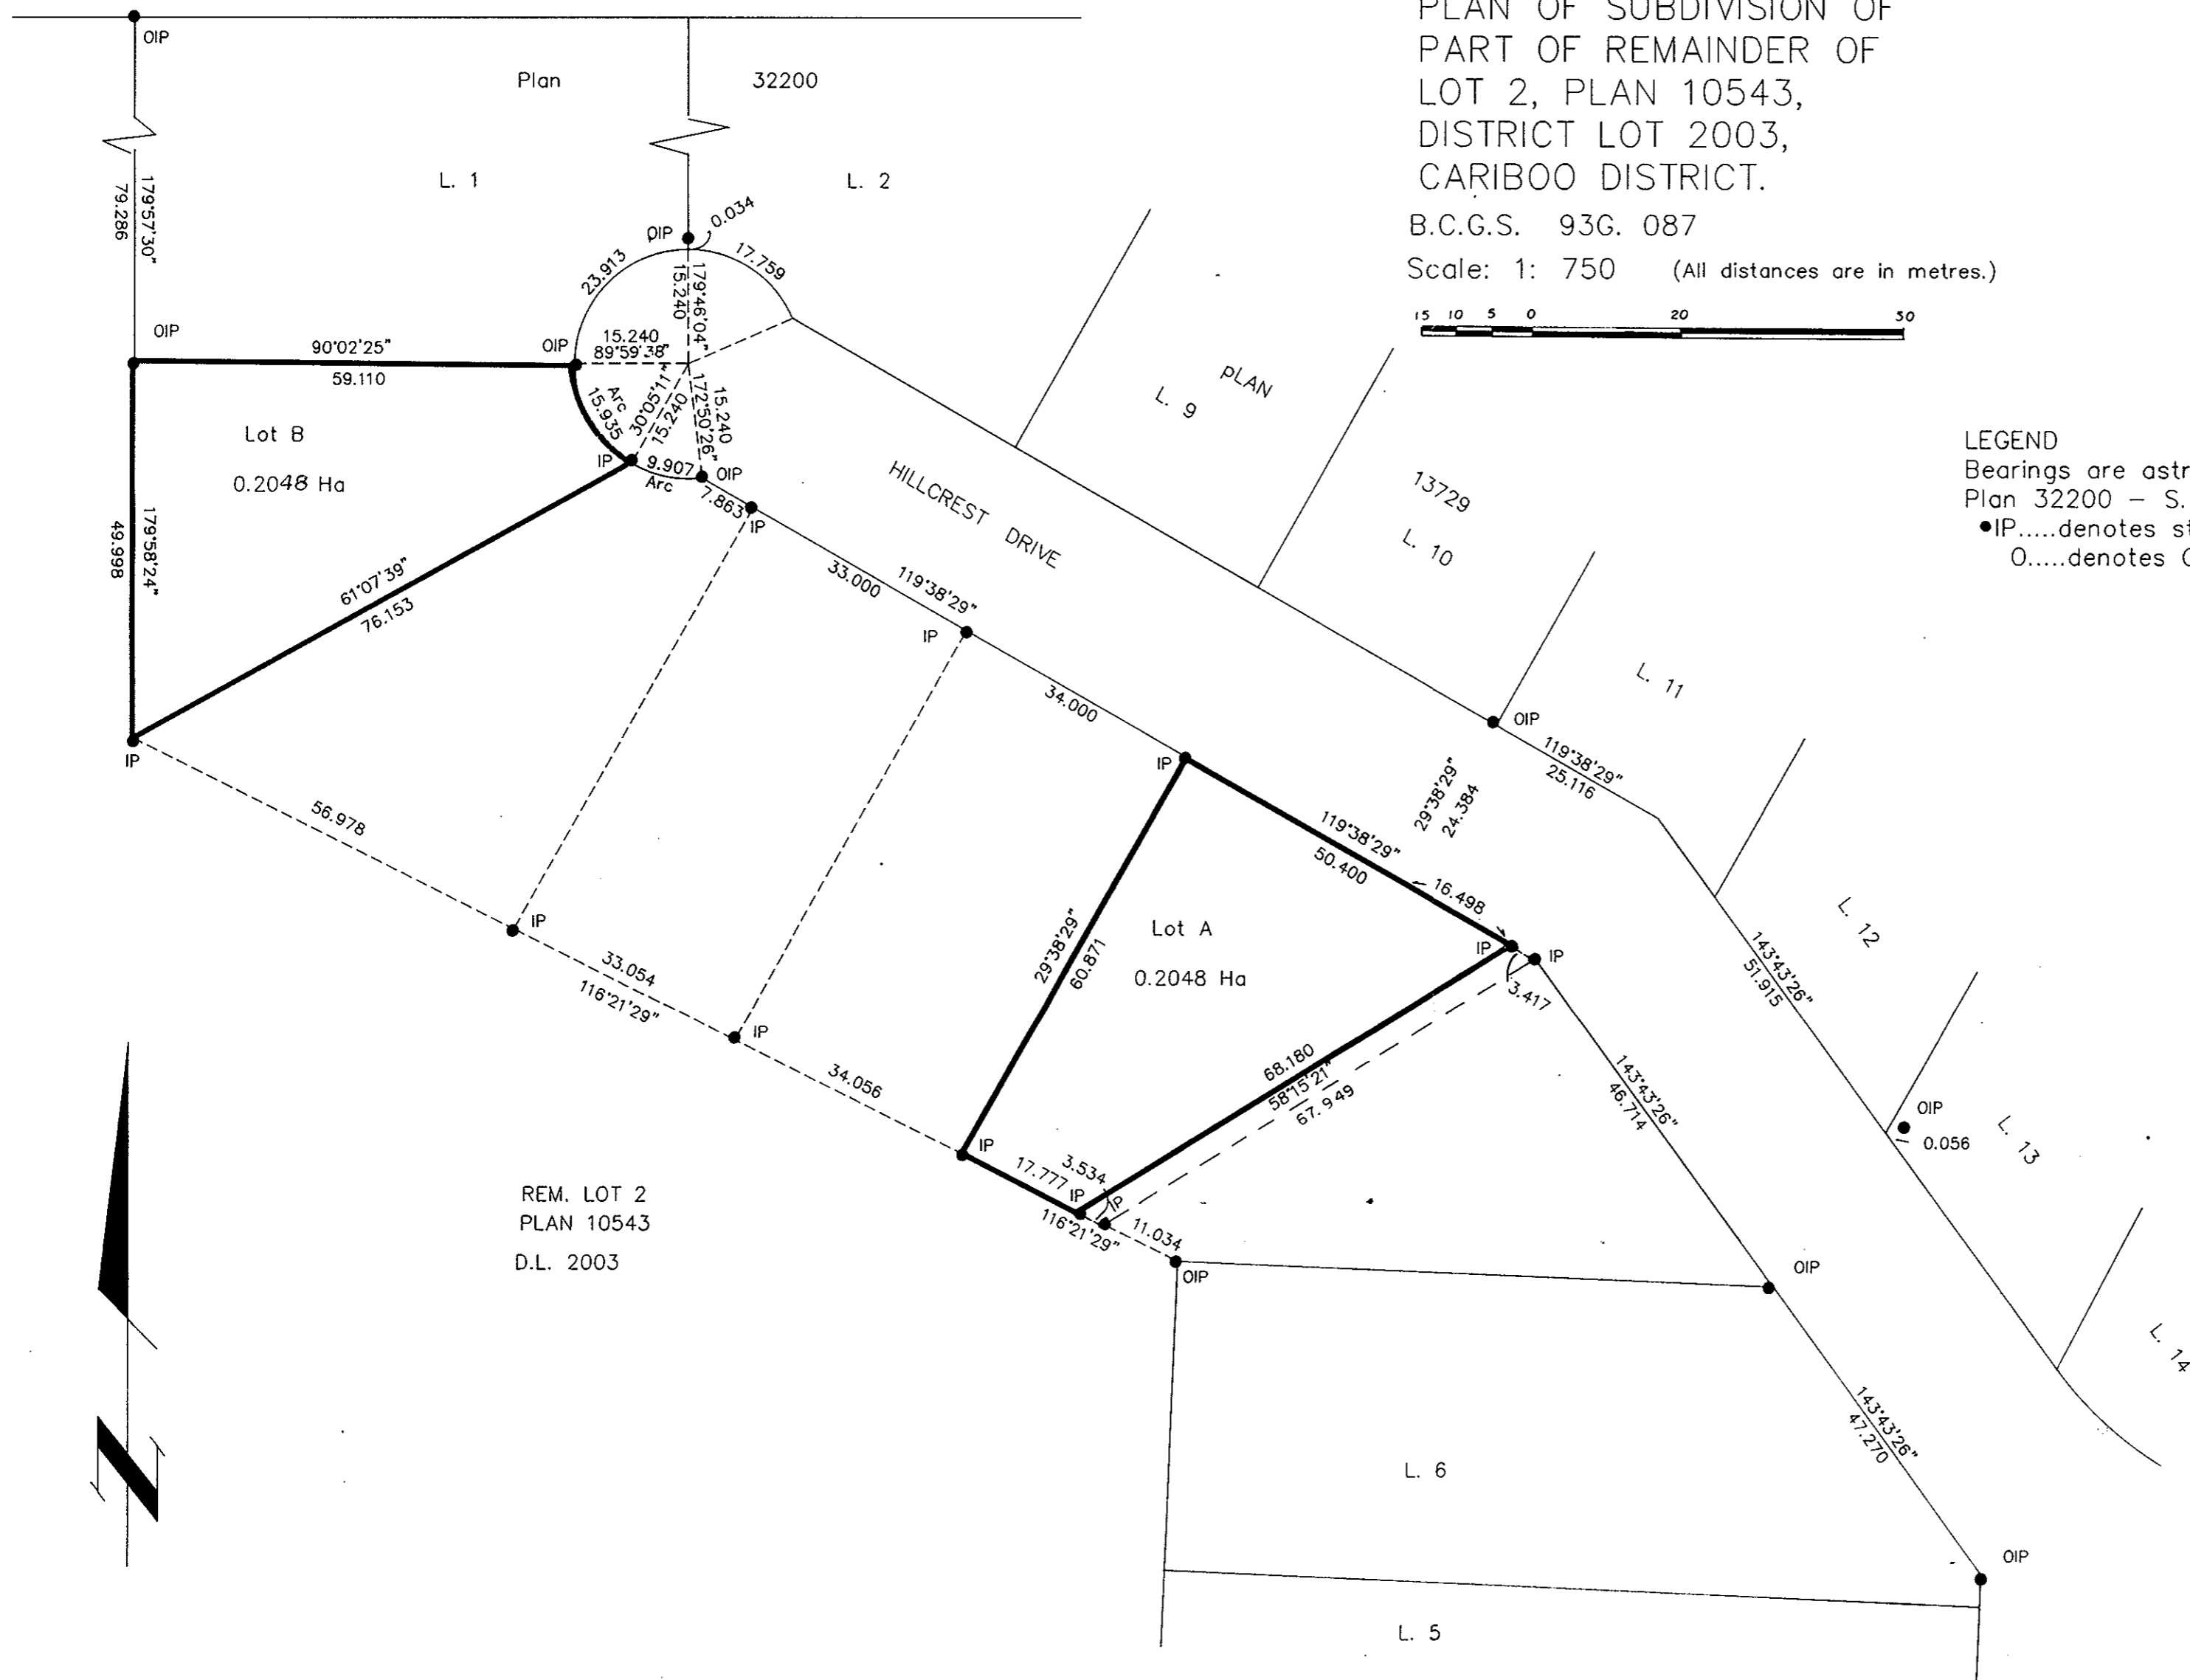

REM. LOT 2  
PLAN 10543  
D.L. 2003

I, Gordon Kilbride, a British Columbia Land Surveyor of Prince George in British Columbia, certify that I was present at and personally superintended the survey represented by this plan and that the survey and plan are correct. The survey was completed on the 11 day of April, 1990.

*Gordon Kilbride*  
Gordon Kilbride, B.C.L.S.

This plan lies within the Fraser Fort George Regional District.

OWNER: The Roman Catholic Episcopal Corporation of Prince Rupert

*Hubert O'Conner*  
Hubert O'Conner

Authorized Signatories

Witness *Cliff Springer*

Address: *8252 St. John's Cr.* Approved under the Land Title Act this *2nd* day of *May* 19 *90*

Postal Code *Y2H 4H8* Occupation *Bus. Mgr.* Approving Officer *C. J. West* City of Prince George.

McWilliam, Whyte, Goble & Associates  
B.C. Land Surveyors, Prince George  
(604) 562-1196 & 564-5322 (fax 562-3656)  
Kamloops - Smithers - Williams Lake

F.B.- SD 19 | D.L.- 2003 | REF. NO.- 89487