



PLAN OF SUBDIVISION OF PARTS OF FRACTIONAL N. W. 1/4 DISTRICT LOT 2421 AND REMAINDER OF S. 1/2 DISTRICT LOT 2113 CARIBOO DISTRICT - BRITISH COLUMBIA B. C. G. S. 93 J. 001

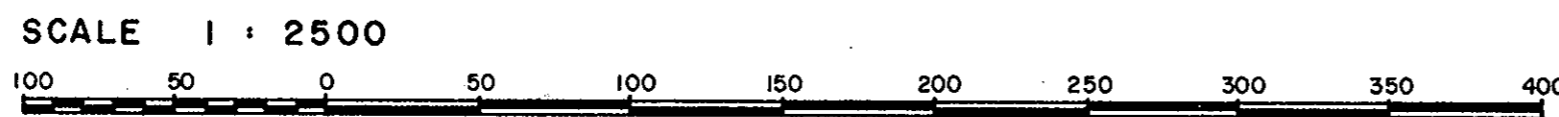

BEARINGS ARE ASTRONOMIC, DERIVED FROM THE SOUTH BOUNDARY OF THE S. 1/2 OF DISTRICT LOT 2113 AS SHOWN ON PLAN 22501.

LEGEND

- TH DENOTES A TRAVERSE HUB.
• OIP DENOTES AN OLD IRON PIN FOUND.
• IP DENOTES AN IRON PIN SET.
• OCIP DENOTES AN OLD CAPPED IRON PIN FOUND.

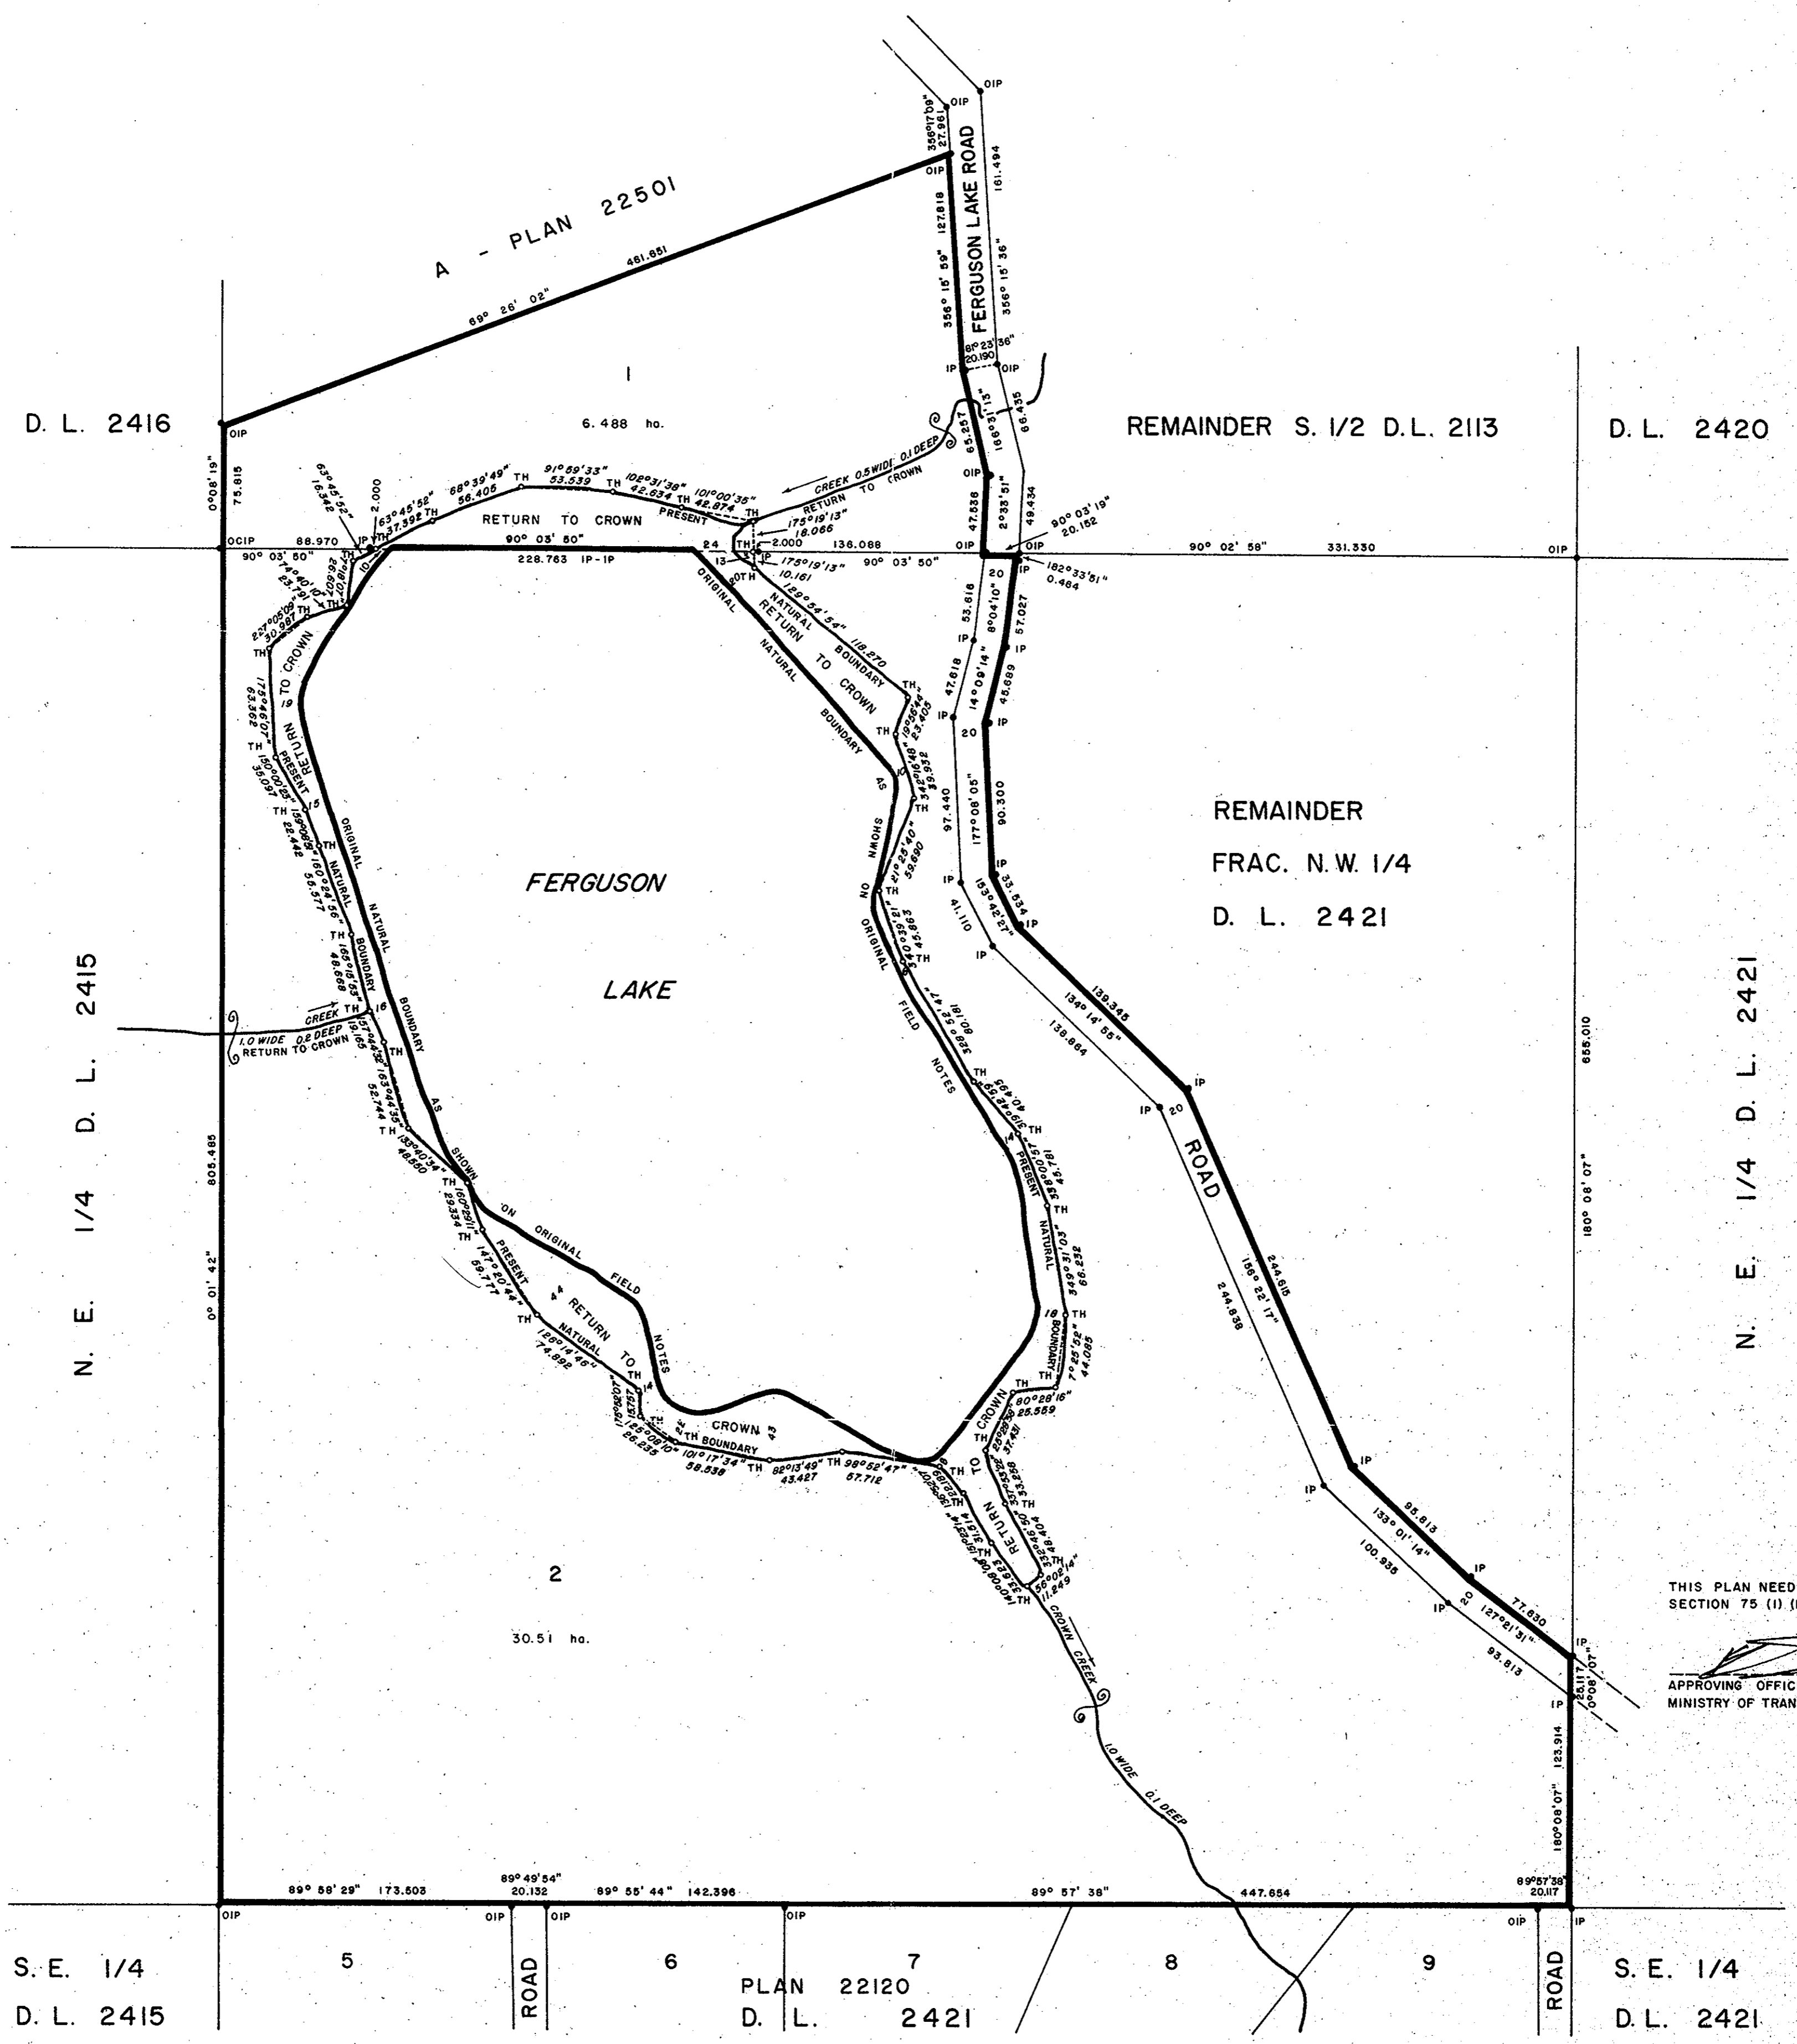

THIS PLAN NEED NOT COMPLY WITH SECTION 75 (1) (b) OF THE LAND TITLE ACT.

APPROVING OFFICER MINISTRY OF TRANSPORTATION AND HIGHWAYS

APPROVING OFFICER MINISTRY OF TRANSPORTATION AND HIGHWAYS

APPROVING OFFICER MINISTRY OF TRANSPORTATION AND HIGHWAYS

APPROVING OFFICER CITY OF PRINCE GEORGE

APPROVED UNDER THE LAND TITLE ACT THIS 12th DAY OF JANUARY 1970

APPROVED UNDER THE LAND TITLE ACT THIS 16th DAY OF JANUARY 1970

APPROVED UNDER THE LAND TITLE ACT THIS 12th DAY OF JANUARY 1970

APPROVED UNDER THE LAND TITLE ACT THIS 12th DAY OF JANUARY 1970

THE REGISTERED OWNERS DESIGNATED HEREON DECLARE THAT THEY HAVE ENTERED INTO A COVENANT IN FAVOR OF HER MAJESTY THE QUEEN IN RIGHT OF THE PROVINCE OF BRITISH COLUMBIA AS REPRESENTED BY THE MINISTER OF THE ENVIRONMENT, UNDER SECTION 215 OF THE LAND TITLE ACT.

MONTREAL TRUST COMPANY.

Authorized signatories for Montreal Trust Company.

BRITISH COLUMBIA TELEPHONE COMPANY.

Authorized signatories for British Columbia Telephone Company.

RE-APPROVED THIS 17 DAY OF JAN 1970

Authorized signatories for re-approval.

THE ROYAL BANK OF CANADA BY ITS LAWFUL ATTORNEYS.

Authorized signatories for The Royal Bank of Canada.

LAKELAND MILLS LTD.

Authorized signatories for Lakeland Mills Ltd.

R. L. JOHNS, B.C.L.S. Surveyor information and signature.

GARY D. BROWN, Surveyor information and signature.

Witness to above noted signatures.

R. L. JOHNS & ASSOCIATES LEGAL AND ENGINEERING SURVEYS information.