



JJ

PLAN OF SUBDIVISION OF  
LOTS 3 TO 8 INCLUSIVE OF BLOCK 23 AND  
LOTS 2 TO 4 INCLUSIVE OF BLOCK 29,  
PLAN 727 D.L. 933, CARIBOO DISTRICT.

34711  
PLAN NO. ~~SD-1428~~  
Deposited in the Land Title Office at Prince  
George this ..... day of ..... 1984.

----- Registrar

SCALE: 1:750 (DISTANCES ARE IN METRES)

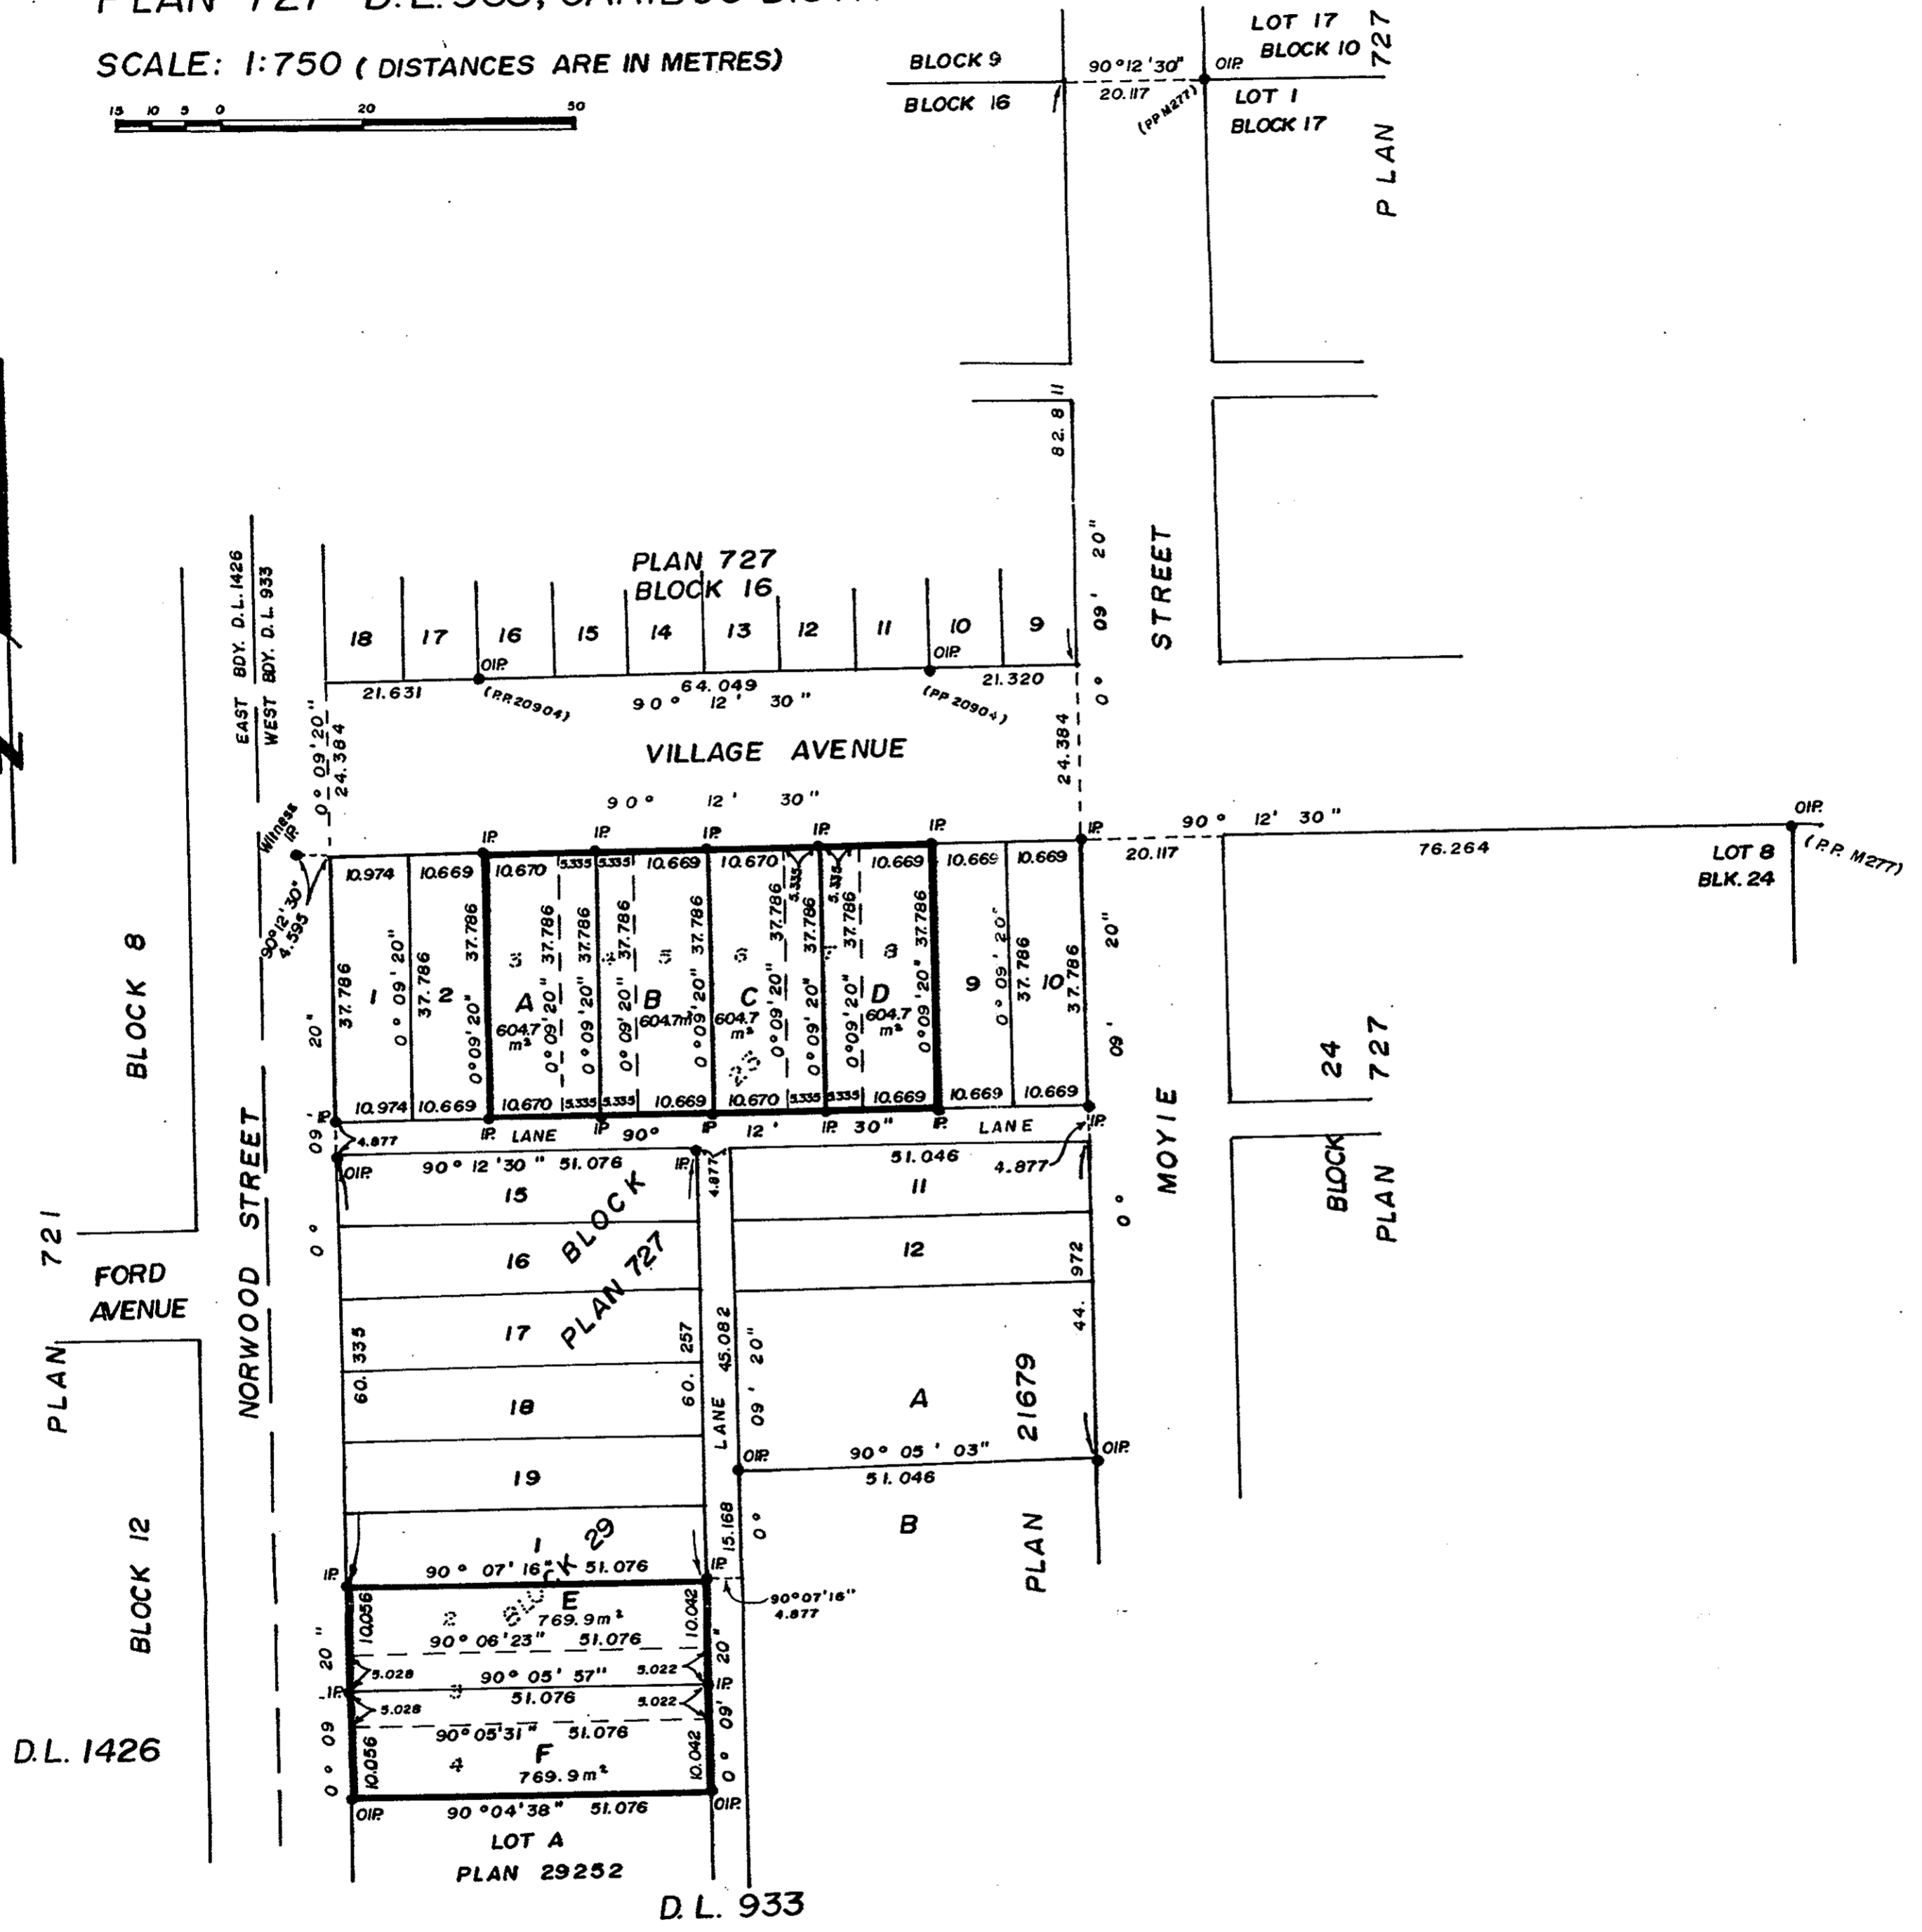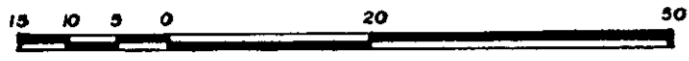

I, A. Daniluck a British Columbia Land Surveyor of  
Prince George in British Columbia certify that I  
was present at and personally superintended the  
survey represented by this plan and that the  
survey and plan are correct. The survey was  
completed on the 8<sup>th</sup> day of June 1984.

*A. Daniluck*  
A. Daniluck, B.C.L.S.

Bearings are astronomic derived from  
Plan 29252..

●IP.....Standard Iron Post  
○..... Denotes old

Approved under the Land Title Act by  
this 14<sup>th</sup> day of June 1984 *chw*

*Probst*  
Approving Officer  
City of Prince George

This plan lies within the Fraser Fort George  
Regional District.

A. DANILUCK,  
B.C. LAND SURVEYOR,  
PRINCE GEORGE - CHETWYND  
REF. NO. 84-008