

MAP No. 3994
Deposited 26th Sept 1947

PLAN
showing part of

BLOCK W

REGISTERED PLAN N^o 1268

CARIBOO DISTRICT,

BRITISH COLUMBIA.

SCALE: 100' TO 1"

[Signature]
Registrar


I, F. P. Burden, a British Columbia Land Surveyor, make oath and say that I was present at and did personally superintend the survey represented by this plan, and that the survey and plan are correct.

The said survey was completed on the 30th of Aug, 1947.

Sworn before me
this 2nd day of Sept, 1947.

[Signature]
A Notary Public in and for
British Columbia.

F. P. Burden
B.C.L.S.

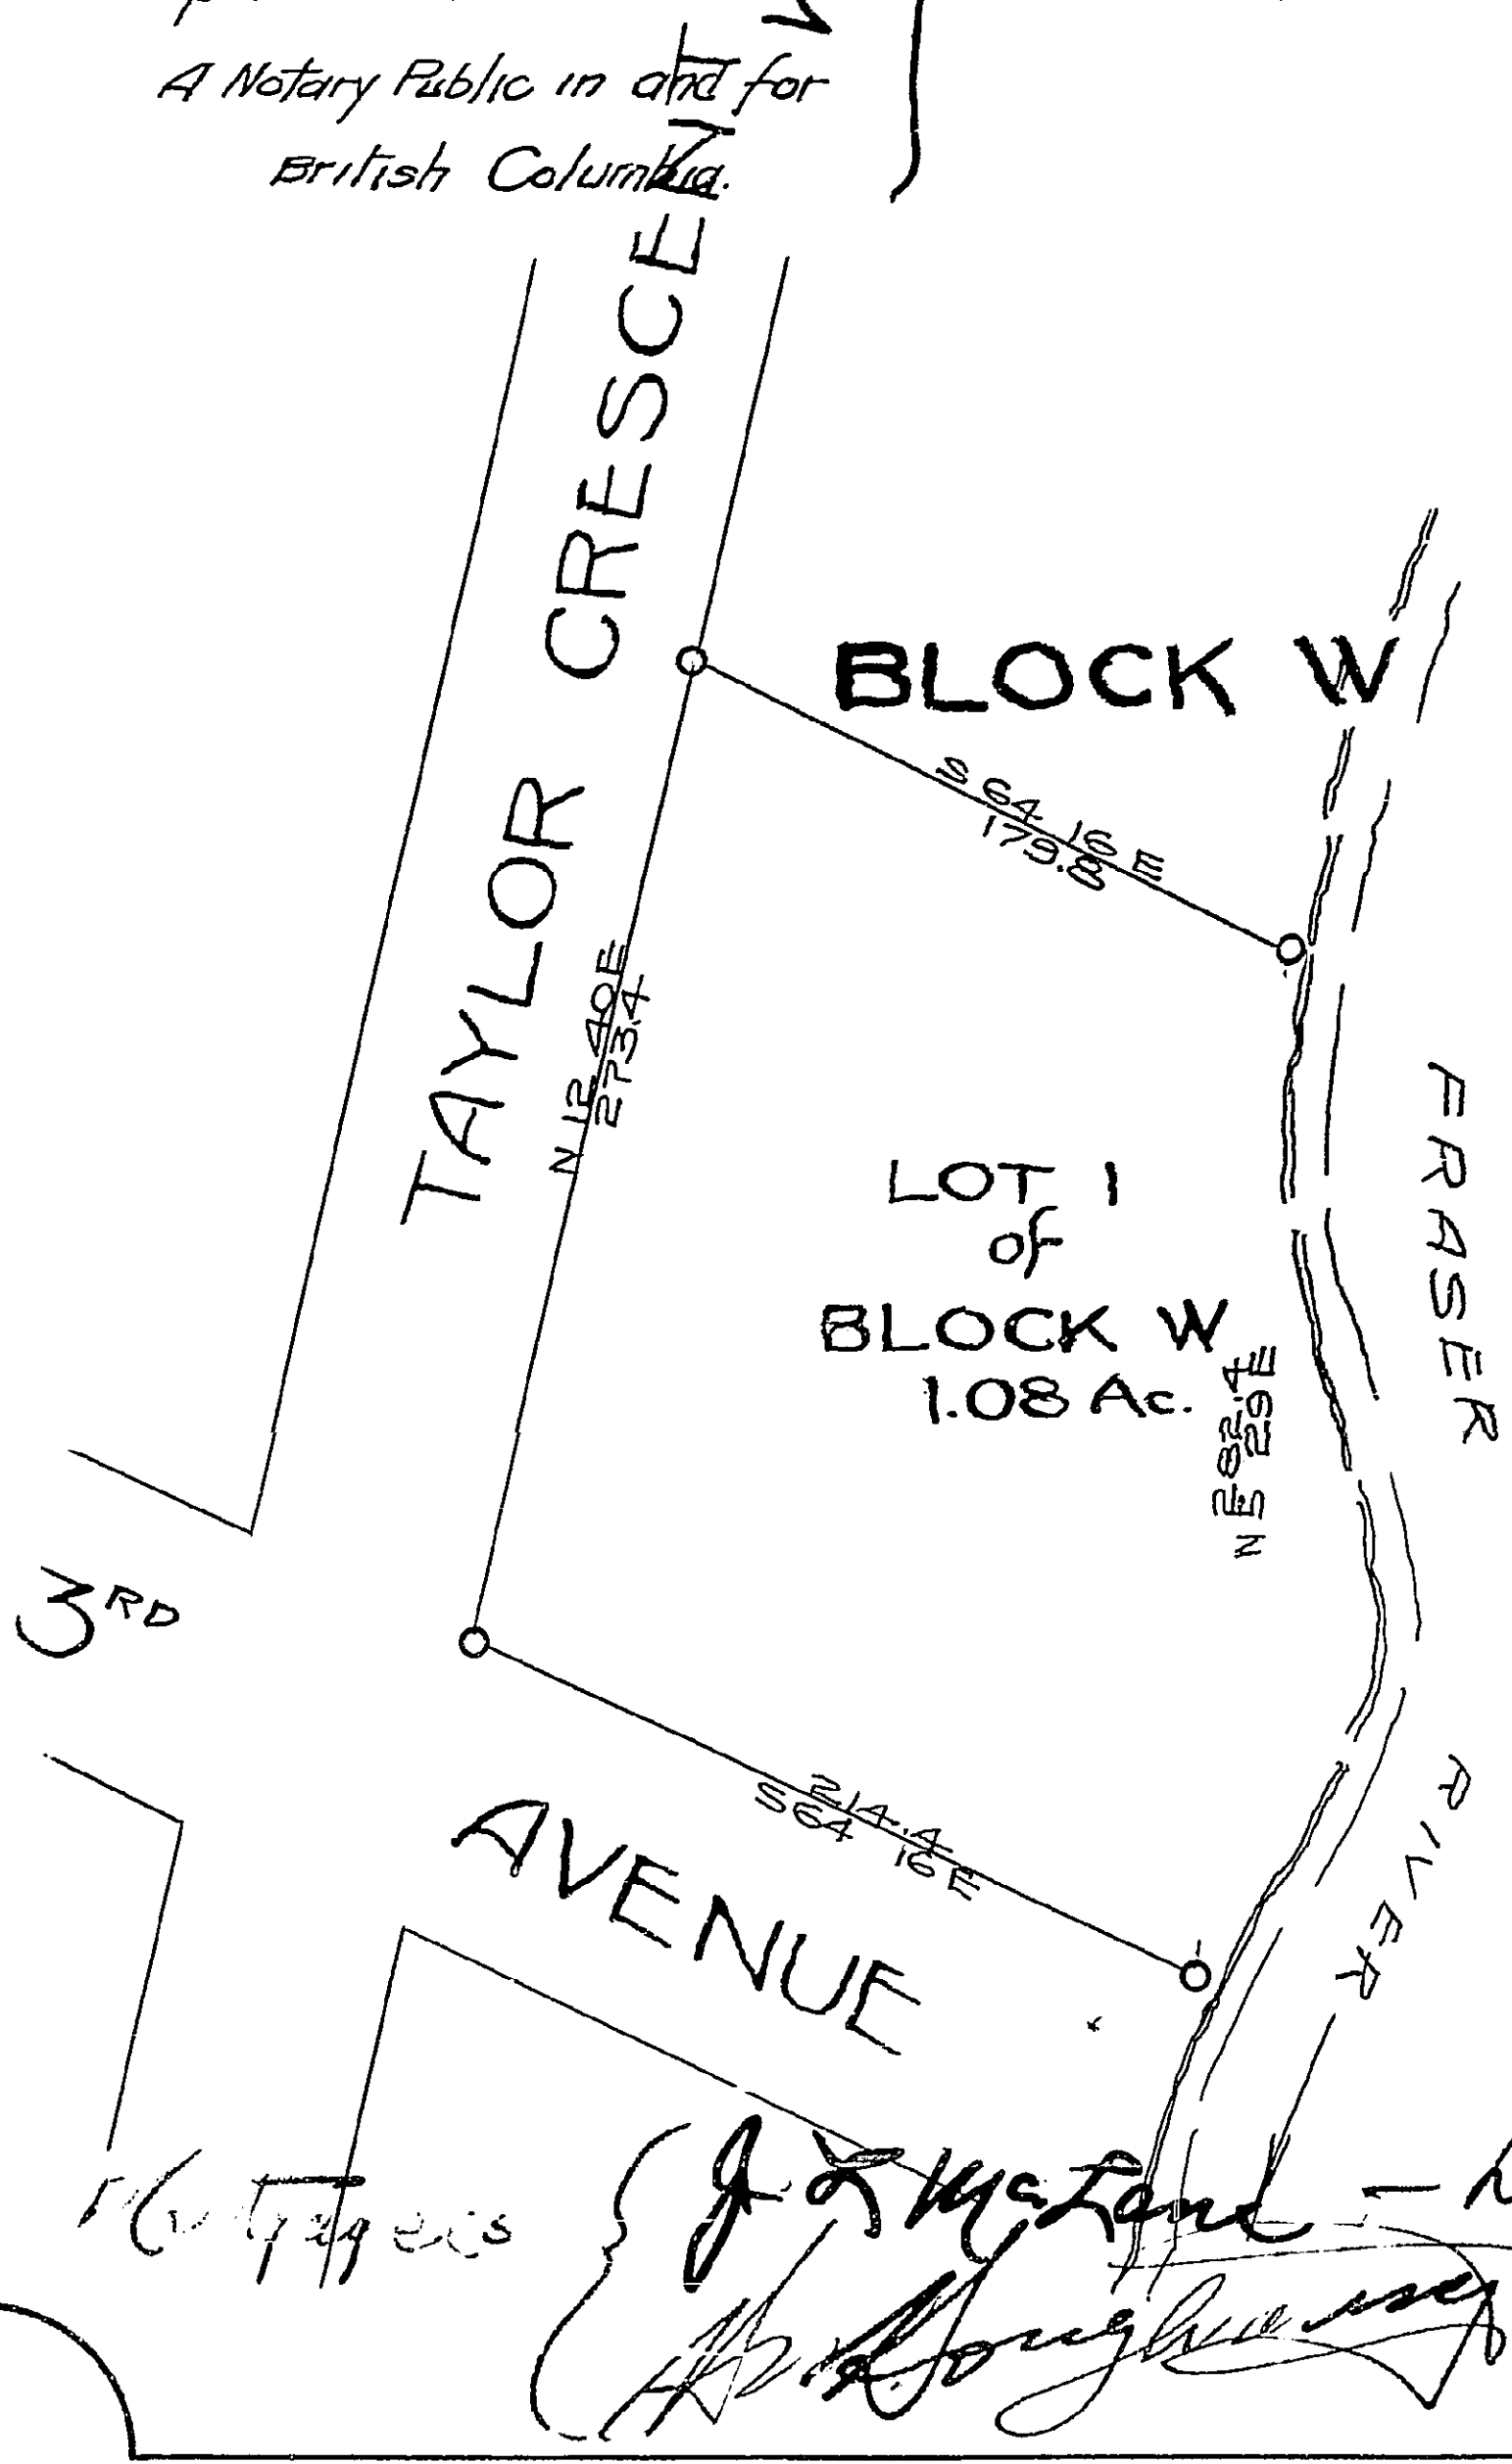

Legend:

Bearings are Astronomic,
derived from the West Boundary of
Taylor Crescent.
Corners marked on ground by Wood Posts.

OWNER :

WITNESS :

[Signature]
[Signature]

APPROVED:

[Signature]
[Signature]

[Signature]

Department of Public Works.
Duly Authorized
Approving Officer,
The City of Prince George