


PLAN N° 4748

DEPOSITED - 29TH JULY, 1949

C. F. MacLean

REGISTRAR

L. 4051

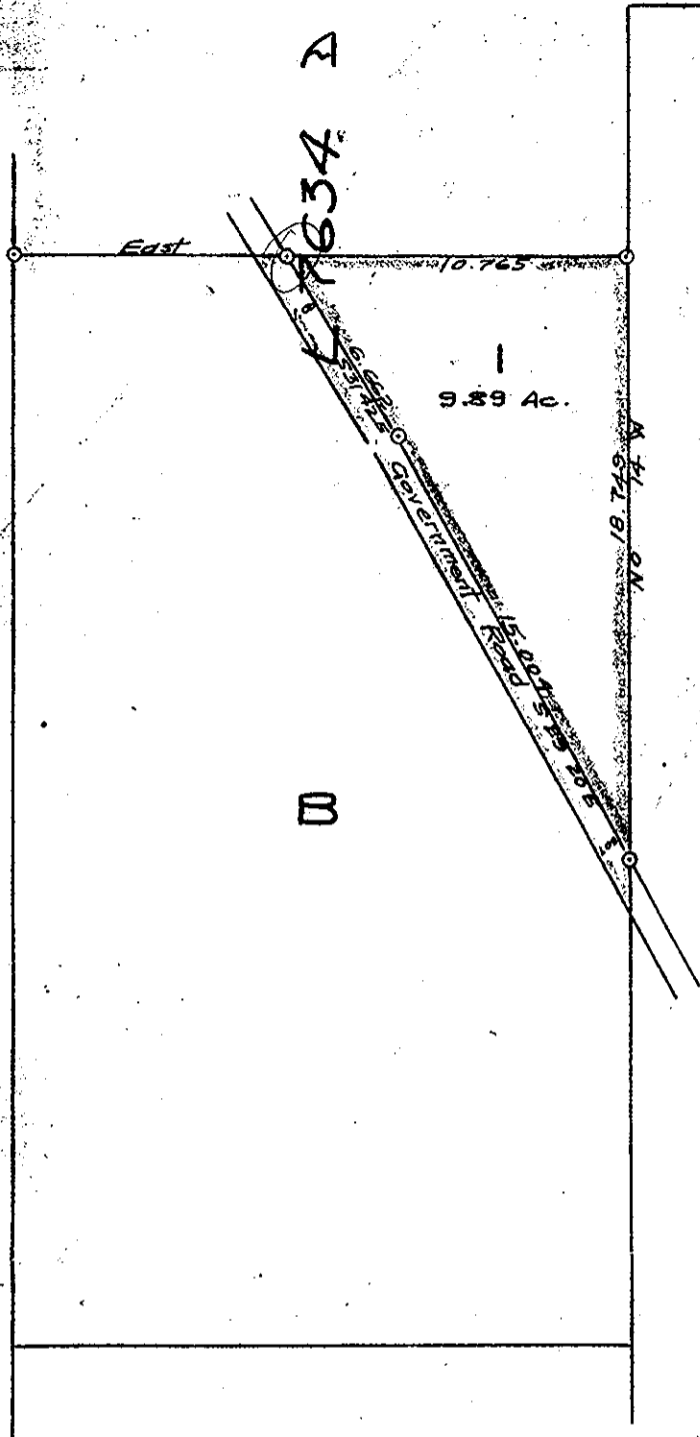

L. 4376

PLAN
OF SUBDIVISION OF
LOT 1 of BLOCK B, D.L. 7634
REGISTERED PLAN N° 1986
CARIBOO DISTRICT
BRITISH COLUMBIA.
SCALE : 6 CHS. TO 1 IN.

I, F. P. Burden, a British Columbia Land Surveyor, make oath and say that I was present at and did personally superintend the survey represented by this plan and that survey and plan are correct.

The said survey was completed on the 8th day of June, 1948.

Sworn before me this 10th day of June

[Signature]

F. P. Burden
B.C.L.S.

A Commissioner for taking affidavits within the Province of British Columbia.

Legend: Bearings are Astronomic, derived from the North Body of Block B.
 Corners marked on ground by Wood Posts.

OWNER : *[Signature]*

WITNESS : *[Signature]*

Inspected June 9th 1949

[Signature]
B.C.L.S.

REAPPROVED

[Signature]
ASST. CHIEF ENGINEER
8TH JULY 1949

APPROVED

[Signature]

CHIEF ENGINEER
Dept. of Public Works
13TH JULY 1949