

PLAN No 4961

DEPOSITED UNDER SEC. 79
OF THE LAND REGISTER ACT
THIS 23 DAY OF JAN, 1950

C. J. MacLean
REGISTRAR.


PLAN
SUBDIVISION
OF LOT 18 - BLOCK 134
DISTRICT LOT 343
CARIBOO DIST.
LRO. PLAN 1268

Bearings are astronomic
derived from Northern boundary
of Block 134 as shown on LRO Plan 1268

Corners defined on ground
by iron stakes shown •

OWNER *[Signature]*
OWNER *R. Ferguson*
WITNESS _____

PROVISIONAL PLAN No P 3831

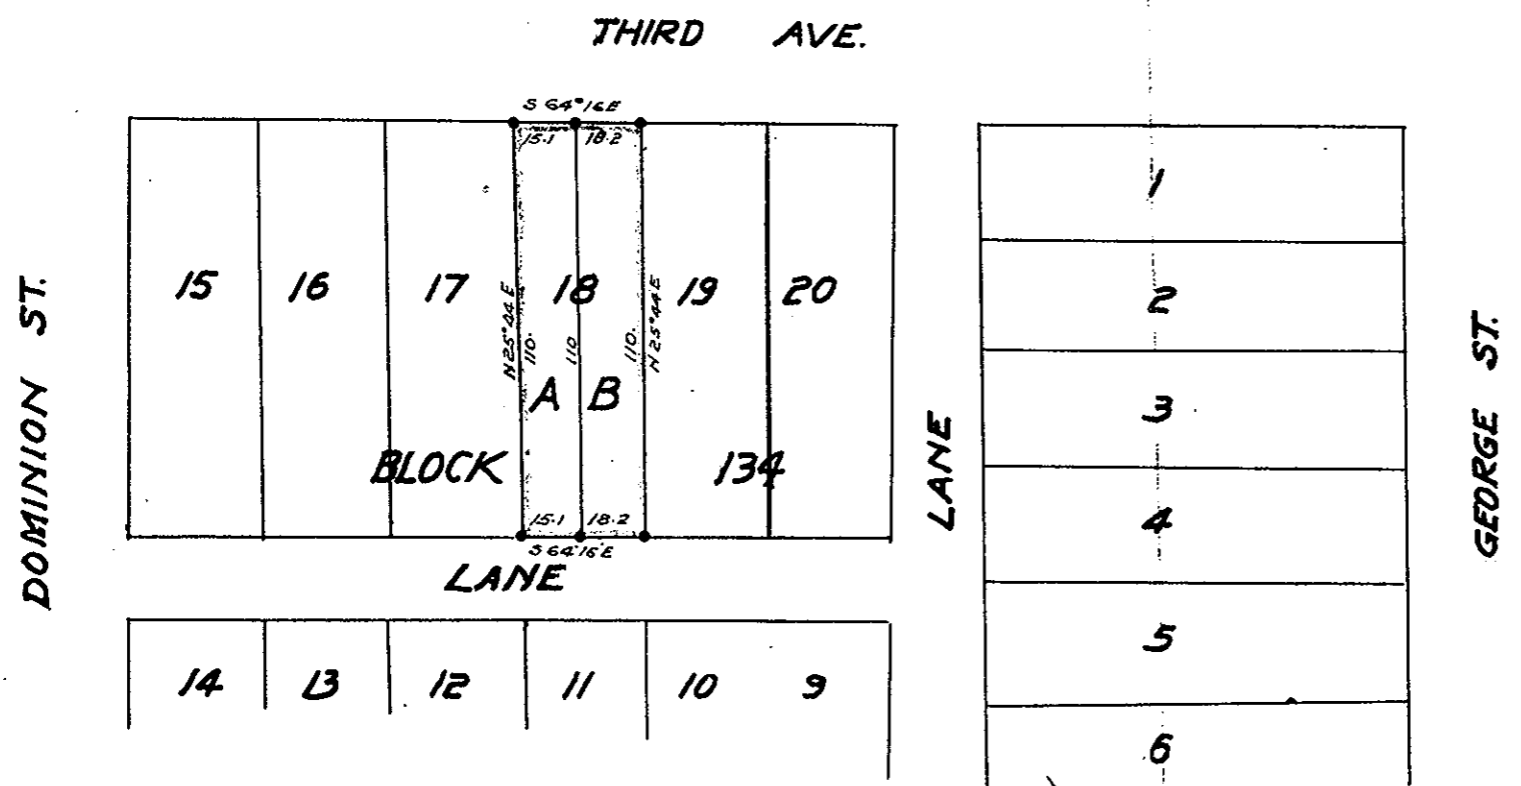

I, J. O. F. Campbell of city of Prince George
a British Columbia land surveyor make
oath and say that I was present at
and did personally superintend the
survey represented by this plan and that
the survey and plan are correct. The said
survey was completed on the 25th day
of Nov. 1949.
J. O. F. Campbell
B.C.L.S.

Sworn before me
this 1st day of Dec. 1949
[Signature]
A Notary Public in & for Prov. of B.C.

Approved under the
Land Registry Act
this 19th day of December
1949 -
[Signature]
City Clerk Approving Officer
City of Prince George

Scale: 50 ft - 1 inch