


PLAN N^o 5588

Deposited in the Land Registry Office
of Kamloops BC this 19th day of Nov,
1951.

C. J. Madden
Registrar.

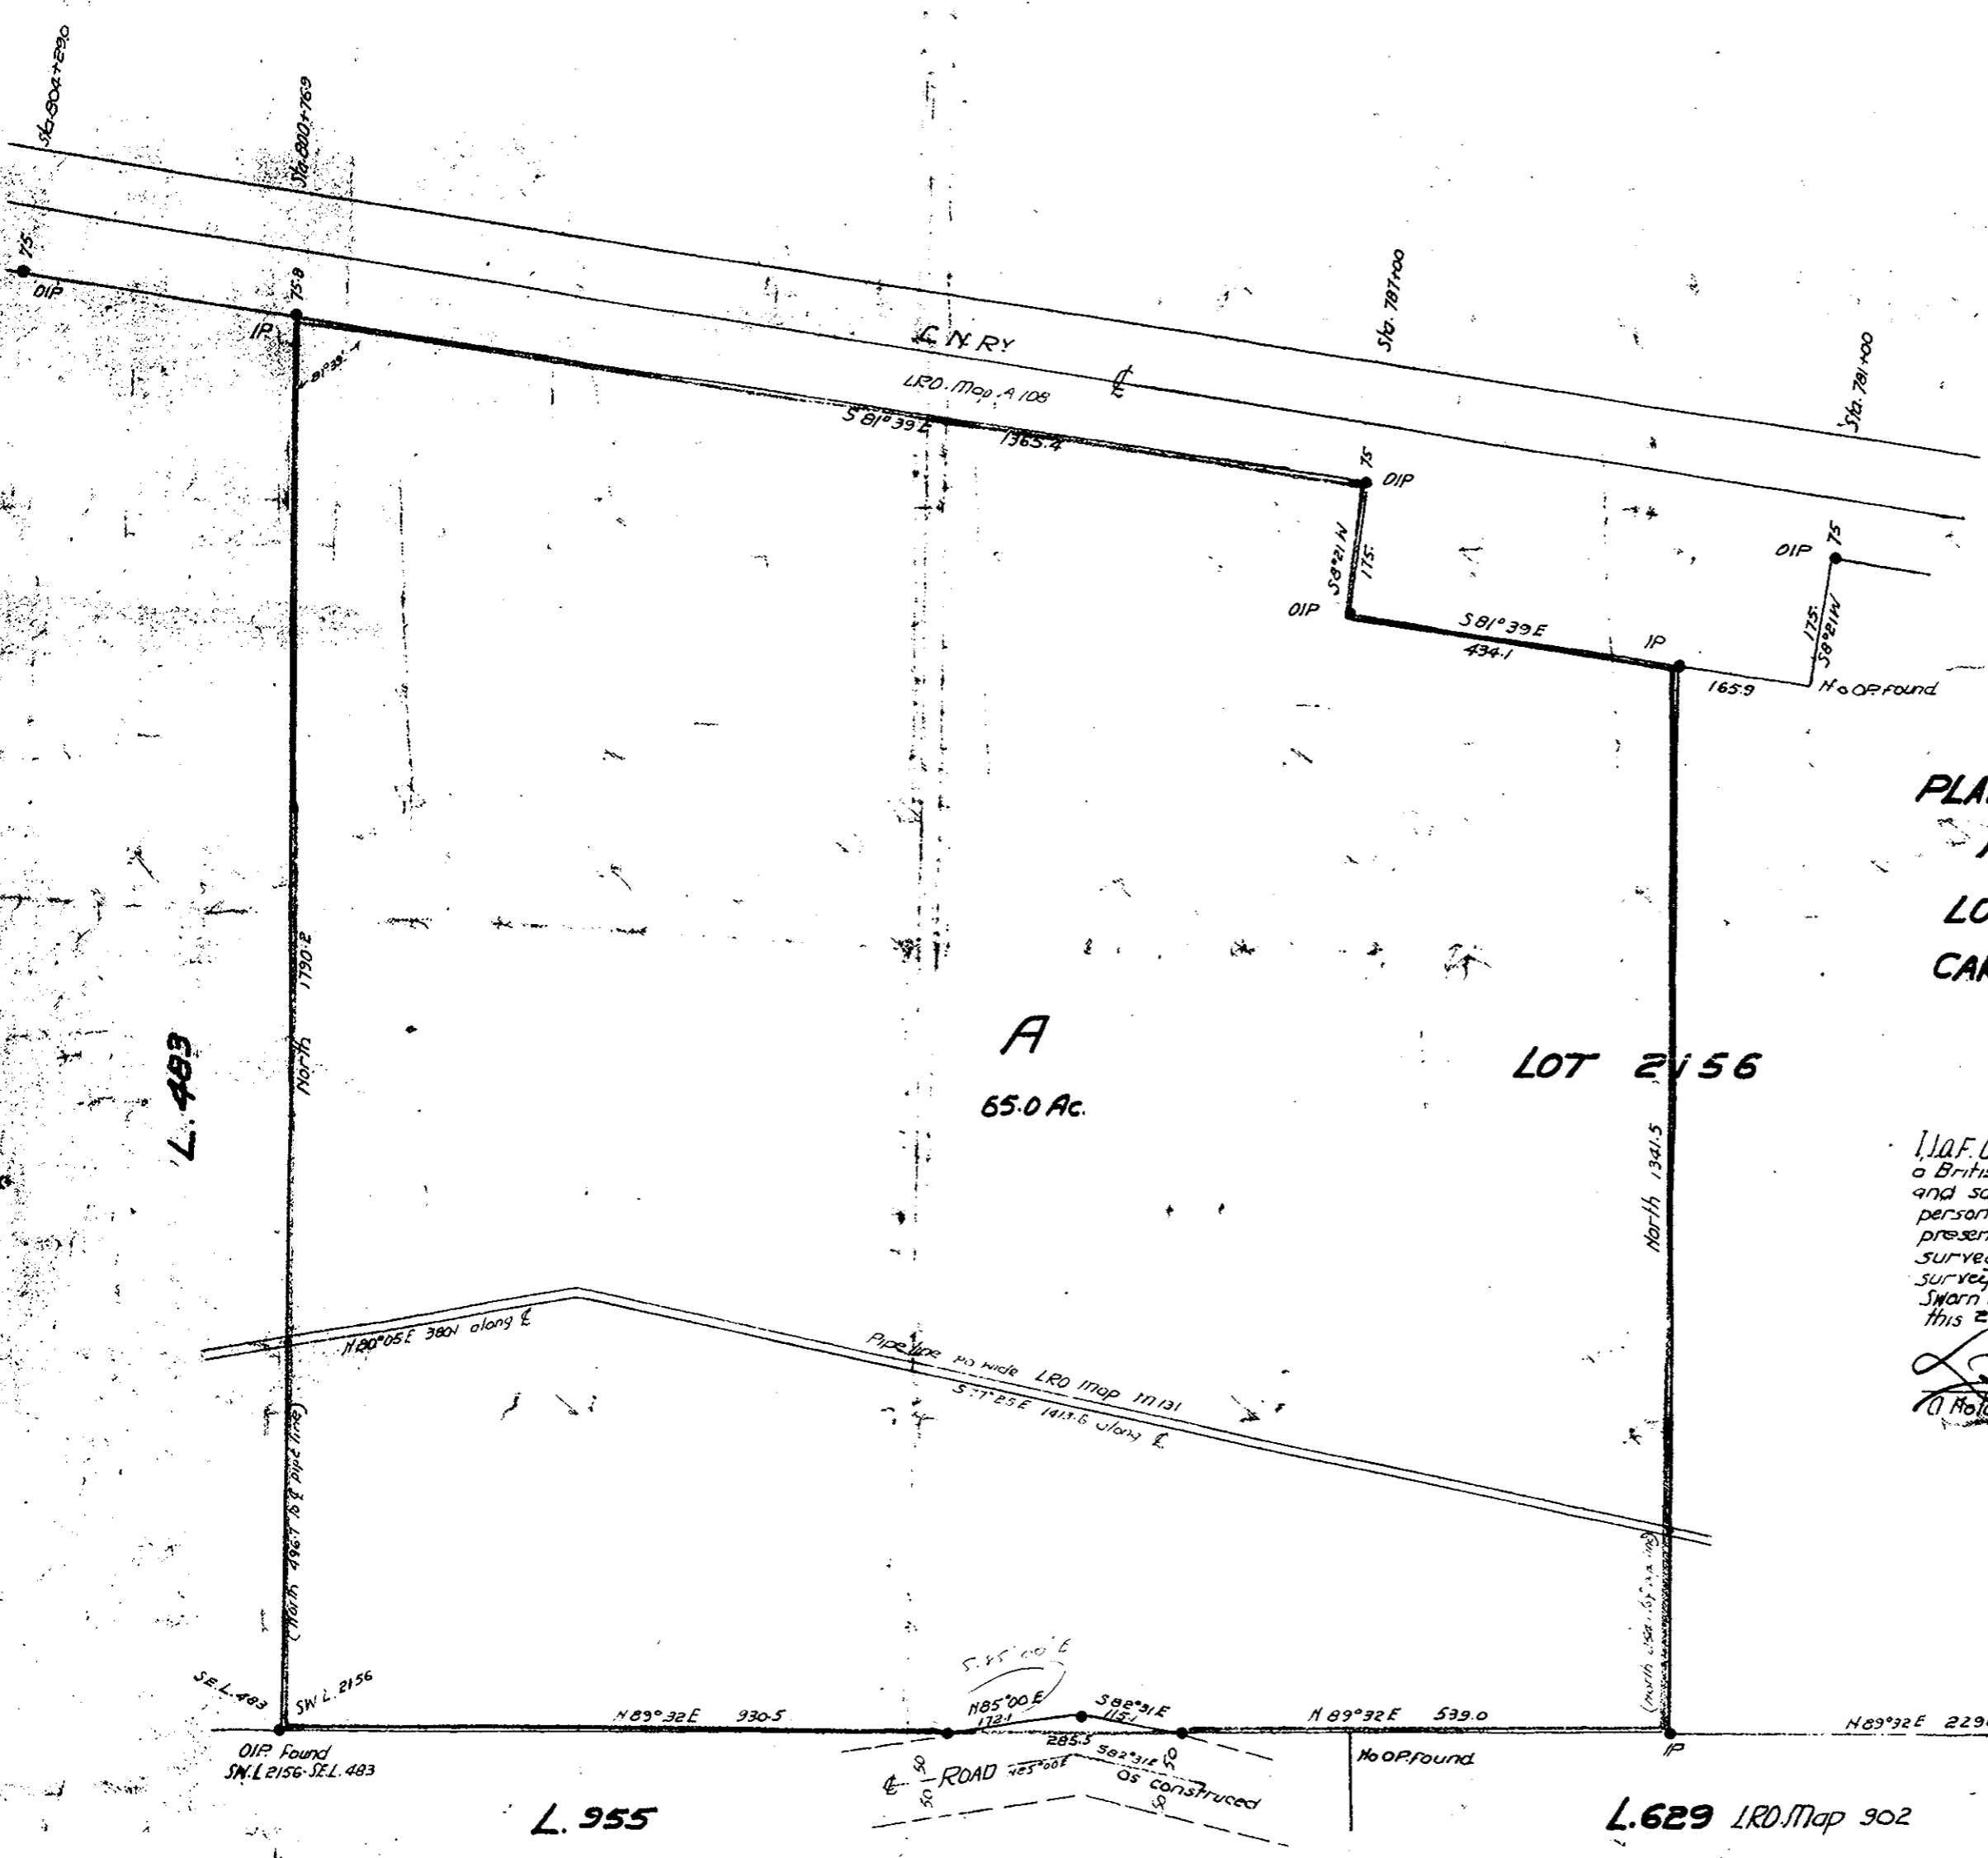

PLAN OF SUBDIVISION
PART OF
LOT 2156
CARIBOO DIST.

Scale: 200 ft - 1 inch

A
65.0 Ac. LOT 2156

I, J. A. F. Campbell of city of Prince George
a British Columbia land surveyor make oath
and say that I was present at and did
personally superintend the survey re-
presented by this plan and that the
survey and plan are correct. The said
survey was completed on 20th day of June 1951
Sworn before me
this 20th day of June 1951 *J. A. F. Campbell*
J. A. F. Campbell
Notary Public in & for Prov. of B.C.

Bearings are astronomic
derived from solar observation
for azimuth, near SW L. 2156

Galvanized iron stakes set
Old iron stakes found
Old wooden posts found

Shown ● IP
Shown ● DIP
Shown ○ OP

Approved under Land Registry
Act this 27th day of July 1951
J. A. F. Campbell
Asst. Chief Engineer
Dept. of Public Works

John J. ...
OWNER
H. ...
WITNESS.

J. W. ...

E. ...
Secretary Department Of Transport