


MAP NO. **5659**
 Deposited in the Land
 Registry Office at Kamloops B.C.
 this 21st day of FEB. 1952.
C. F. Mackenzie
 Registrar

**PLAN OF SUBDIVISION
 OF PART OF
 LOT 1574
 CARIBOO DIST.**

Scale: 200 ft - 1 in.

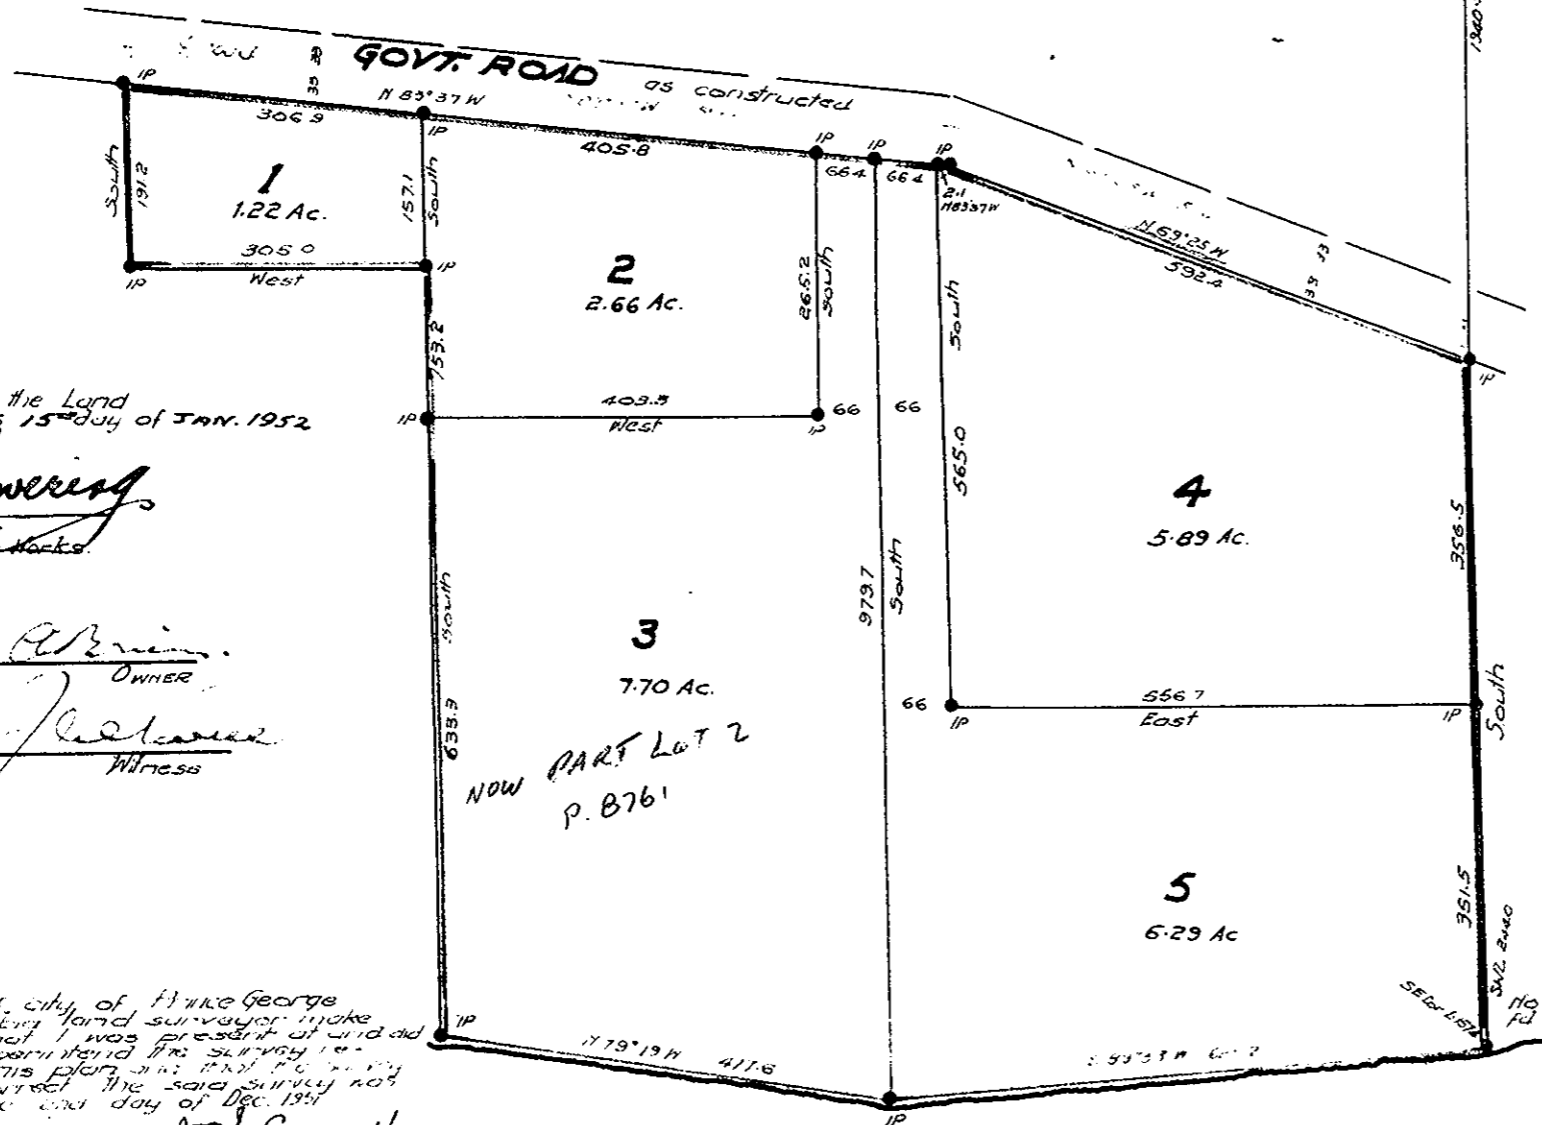

Approved under the Land
 Registry Act this 15th day of JAN. 1952

A. J. Downing
 Asst. Chief Engineer
 Dept. of Public Works

L. B. ...
 OWNER
H. B. ...
 Witness

I, J. O. Campbell of city of Prince George
 a British Columbia land surveyor, make
 oath and say that I was present at and did
 personally supervise the survey re-
 presented by this plan and that the same
 and files are correct. The said survey was
 completed on the said day of Dec. 1951
 I swear before me
 this 4th day of Dec. 1951
J. O. Campbell
 B.C.L.S.

L. J. ...
 Notary Public in & for Prov. of B.C.

Bearings are astronomic
 derived from East boundary
 Lot 1574 - West boundary Lot 2440
 1870. Map 1338

Galvanized iron stakes set shown ● IP
 Old iron stake found shown ● OIP

NECHACO RIVER