

Plan no. 5965


DEPOSITED IN THE
LAND REGISTRY OFFICE AT
KAMLOOPS B.C. THIS 5th DAY
OF Mar. 1953
C.F. Campbell
REGISTRAR

PLAN OF SUBDIVISION
OF PART OF PARCEL C
OF PARCEL Z LOT 343
CARIBOO DIST.
MAP B. 5978

Scale: 100 ft. = 1 inch

Bearings are astronomic
derived from southerly
boundary of Parcel Z

Old iron stakes found shown
Iron stakes (advanced) set shown

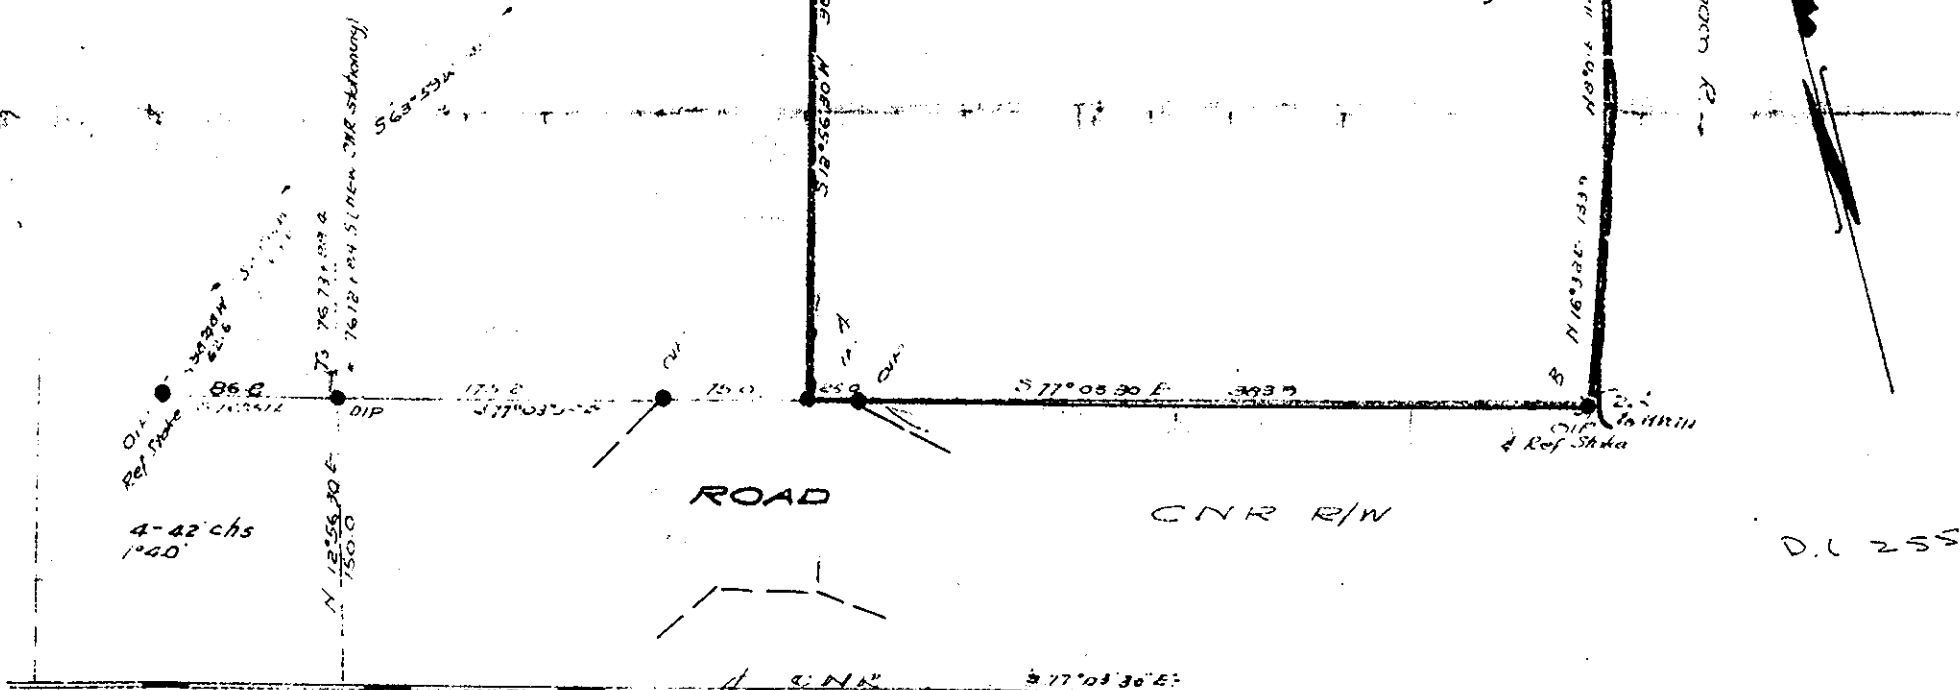

Roy T. Matheson
Phyllis Ford
OWNER

J.J. Campbell of city of Prince George
a British Columbia land surveyor make
oath and say that I was present at and
did personally superintend the survey
represented by this plan and that the
plan and survey are correct. The said
survey was completed on the 31st day
of October 1952.
Sworn before me
this 4th day of Nov. 1952
J.J. Campbell
B.C.L.S.

Approved under the Land
Registry Act this 19th day
of Nov. 1952

A. Wilson
Approving Officer
City of Prince George

George A. Jennings
WITNESS

L. A. Jennings
A. Notary Public in & for Prov. of B.C.

Inspected 4th Feb. 1953
J.J. Campbell
B.C.L.S.

PREV DRG # 5978

5965