


Plan of Subdivision of Part of D.L. 8837 Cariboo District

D.L. 8836

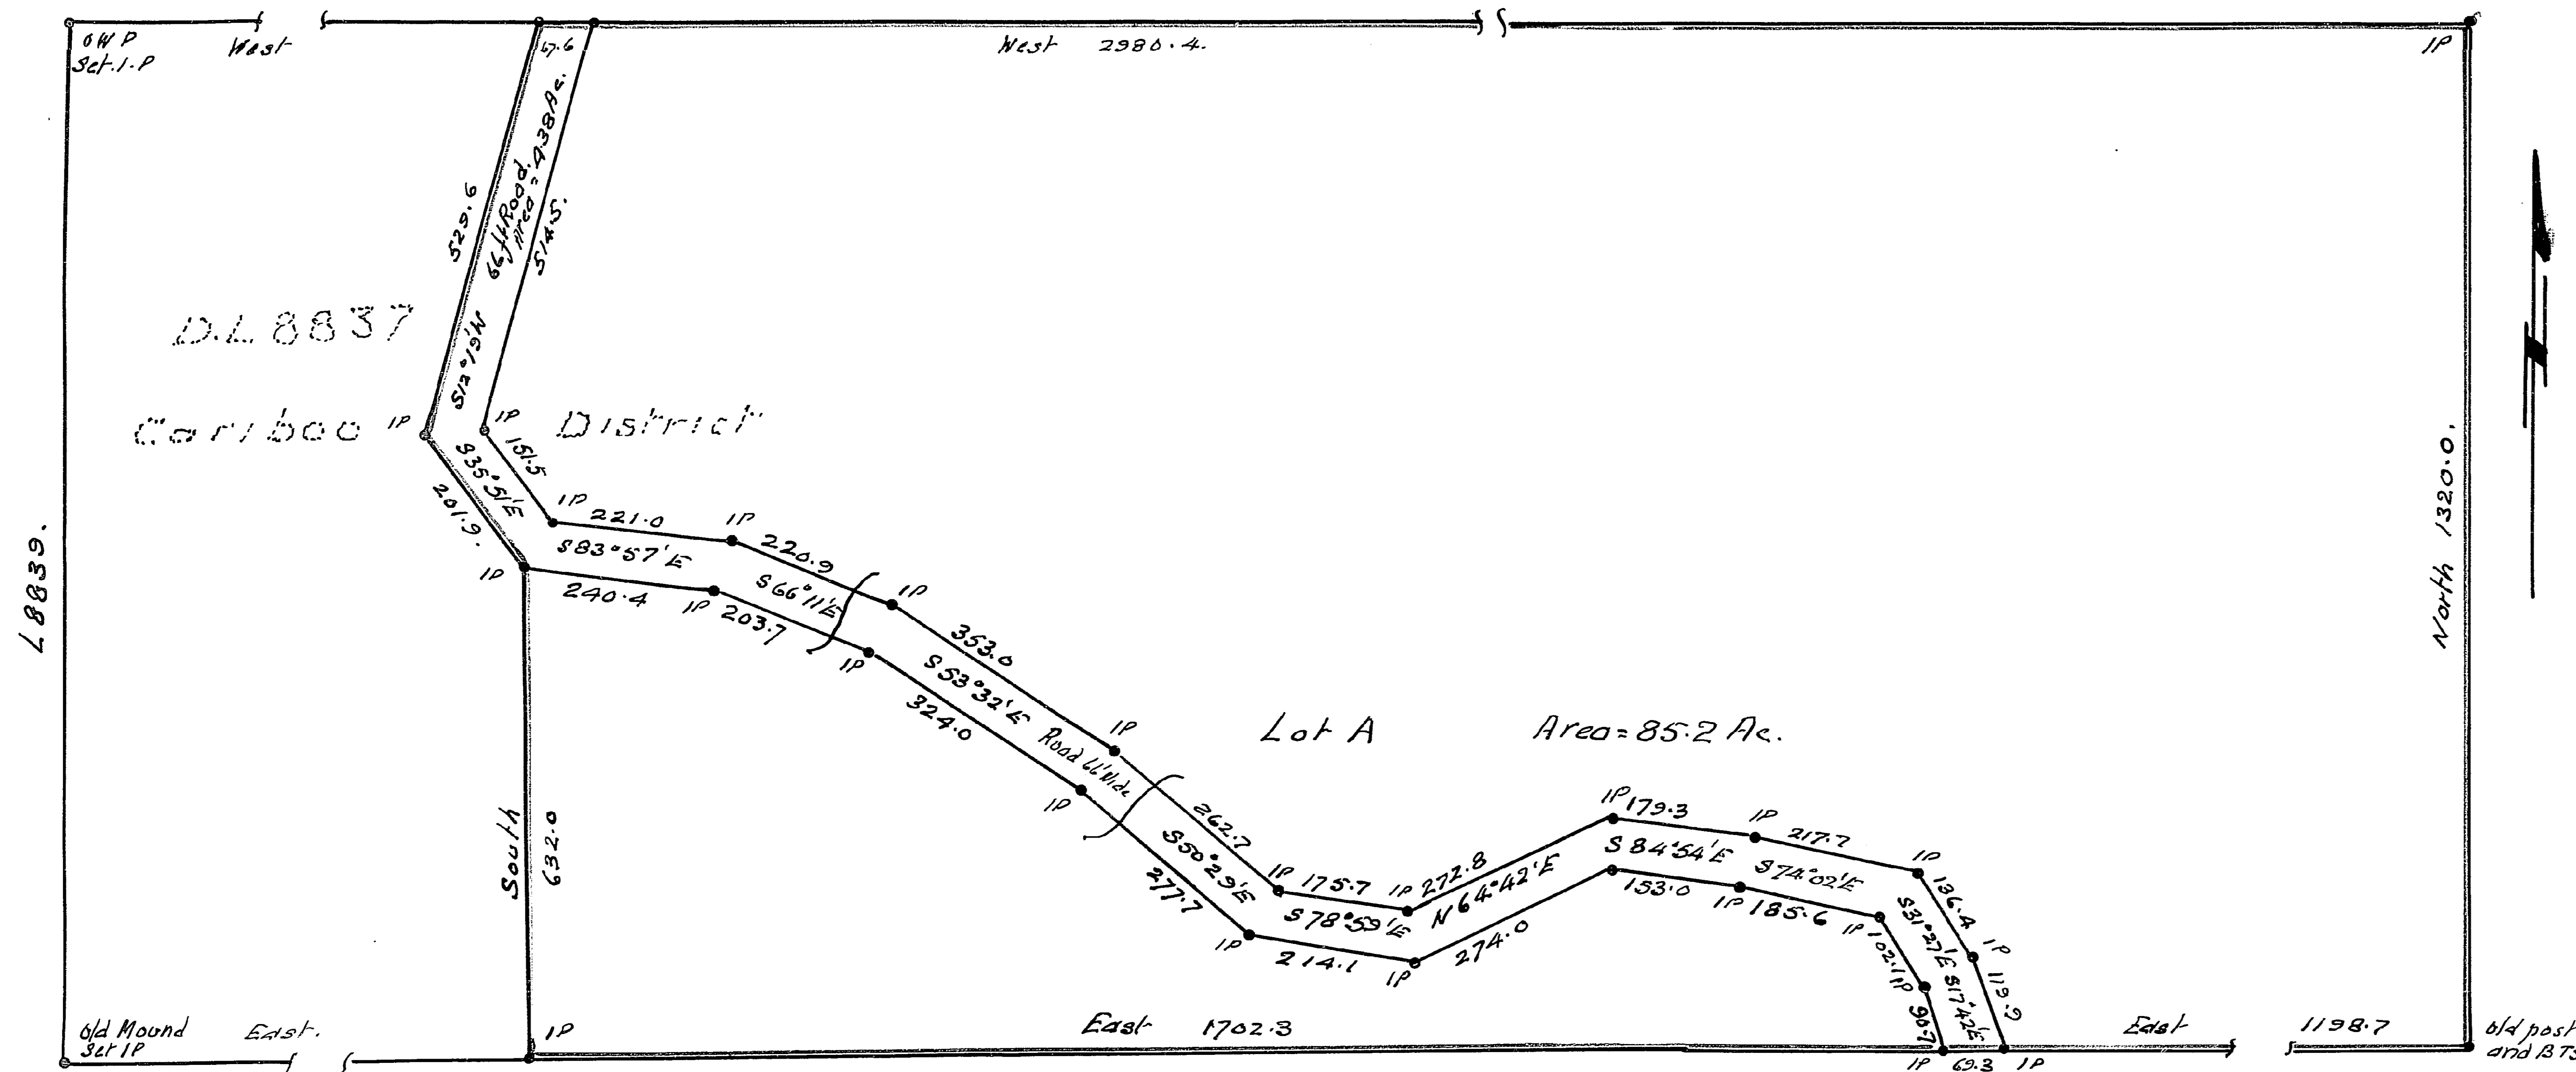

Plan no. 5997

Deposited in the Land Registry at Kamloops B.C. this 8th day of April, 1953

C.F. McLean
Registrar



Wood post found shown thus \odot OWP
 Iron post types set shown thus \odot IP.
 Scale 1 inch = 200 feet
 Bearings Astronomic from North Bdy L8837.

I B.C. Lewall of Salmon Arm, British Columbia Land Surveyor make oath and say that I was present at and did personally superintend the survey represented by this plan and that the survey and plan are correct. The said survey was completed on the 7th day of November 1952.

Sworn before me this 28th day of January 1953.
 W. T. McShuder
 A Commissioner for taking Affidavits within the Province of British Columbia.

Approved under the Land Registry Act this 12th day of MARCH, 1953
 Asst. Chief Engineer Dept. of Public Works Victoria B.C.

Peter Miller
REGISTERED OWNER.

Reauehamp
WITNESS.

31-4/951820