


Old iron stake found shewn ● OIP
 Galvanized iron stake set shewn ● IP
 Wood post set shewn ○ OP
 Old wood post found shewn ○ OP

Bearings are astronomic
 derived from Ellison St.
 as shewn on Map 1268

Map No. **6135**
 Deposited in the Land Registry
 Office at Kamloops B.C. this 14 day
 of July 1953

C. F. ...
 REGISTRAR.

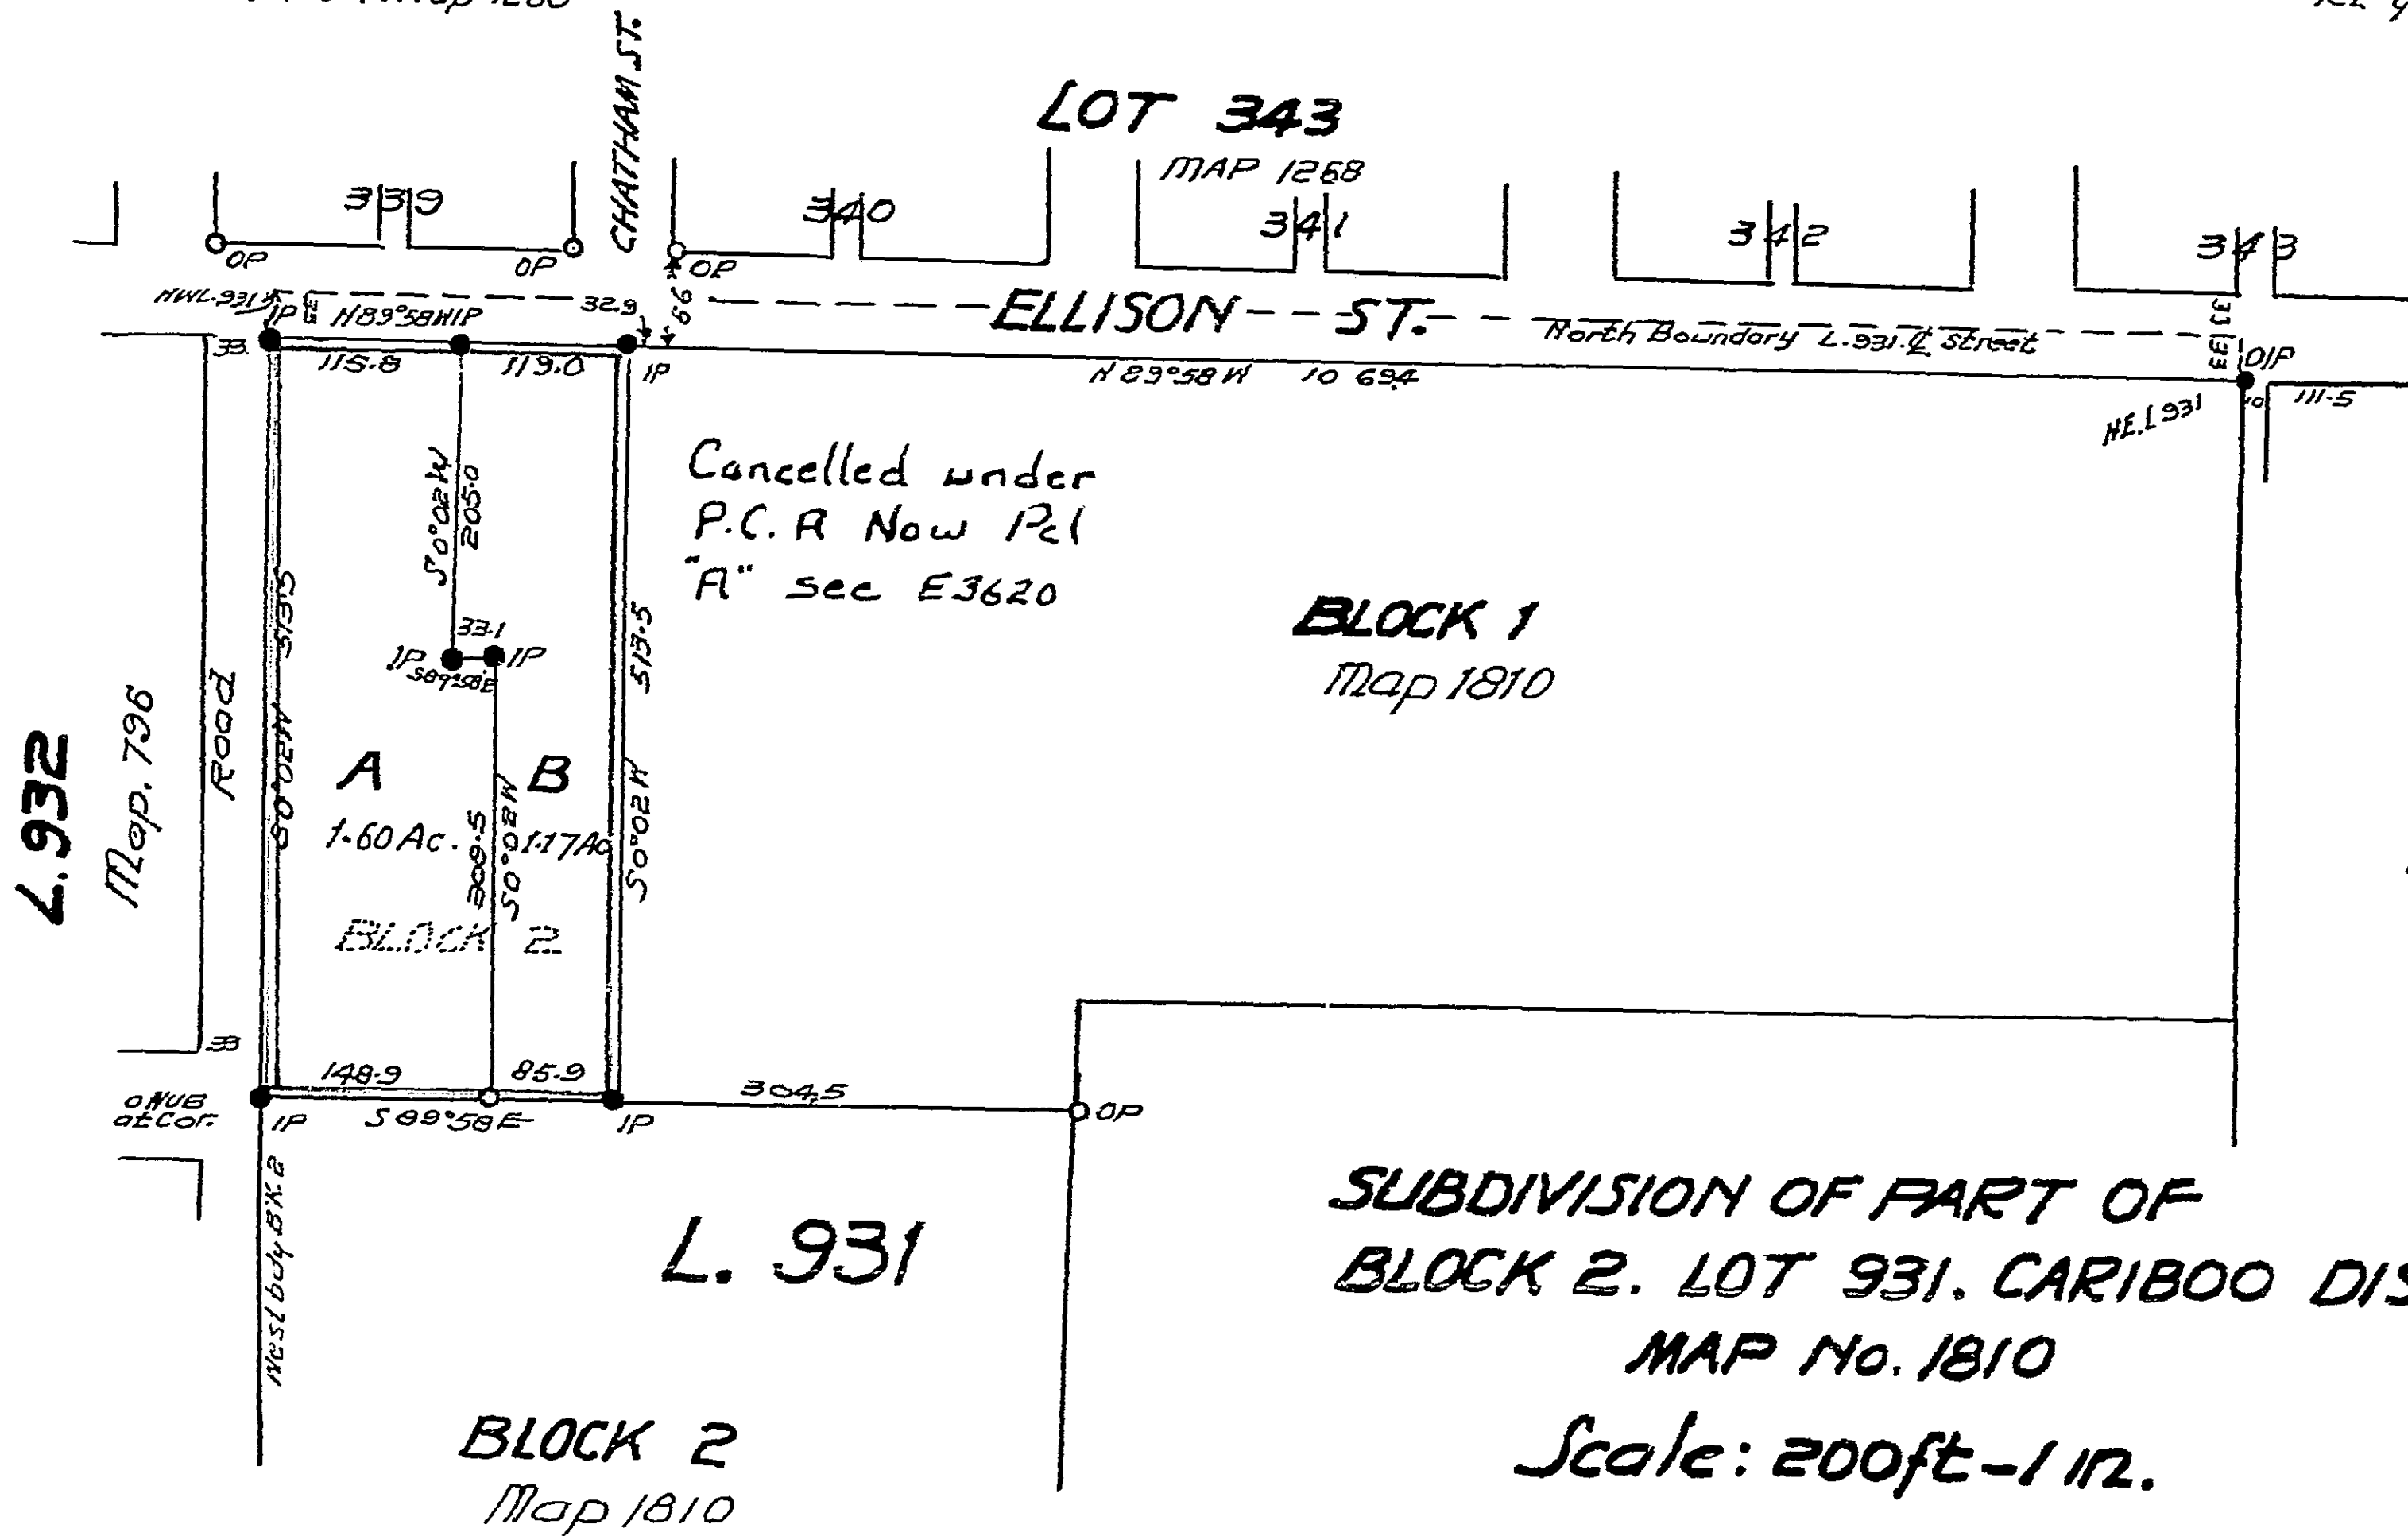

Cancelled under
 P.C.R Now P.C.I
 "A" sec E3620

BLOCK 1
 Map 1810

J. Eisenman
 OWNER
J. ...
 WITNESS

**SUBDIVISION OF PART OF
 BLOCK 2. LOT 931. CARIBOO DIST
 MAP No. 1810
 Scale: 200ft-1 in.**

Approved under the
 Land Registry Act
 this 19th day of JUNE 1953
A. J. Bowring
 Asst. Chief Engineer
 Dept. of Public Works

I, J. A. F. Campbell of city of Prince George
 a British Columbia land surveyor, make oath
 and say that I was present at and did
 personally superintend the survey represented
 by this plan, and that the survey and plan
 are correct. The said survey was completed
 on 30th day of April 1953
 Sworn before me
 this 14th day of May 1953
J. A. F. Campbell
 B.C.L.S.
[Signature]
 a Notary Public in & for Prov. of B.C.