


6427

Map No. 6427
Deposited in the Land Registry Office
at Kamloops B.C. this 19 day of Feb 1954

NW 1/4 L. 4040
Map 1298

K.G. Macdonald
REGISTRAR.

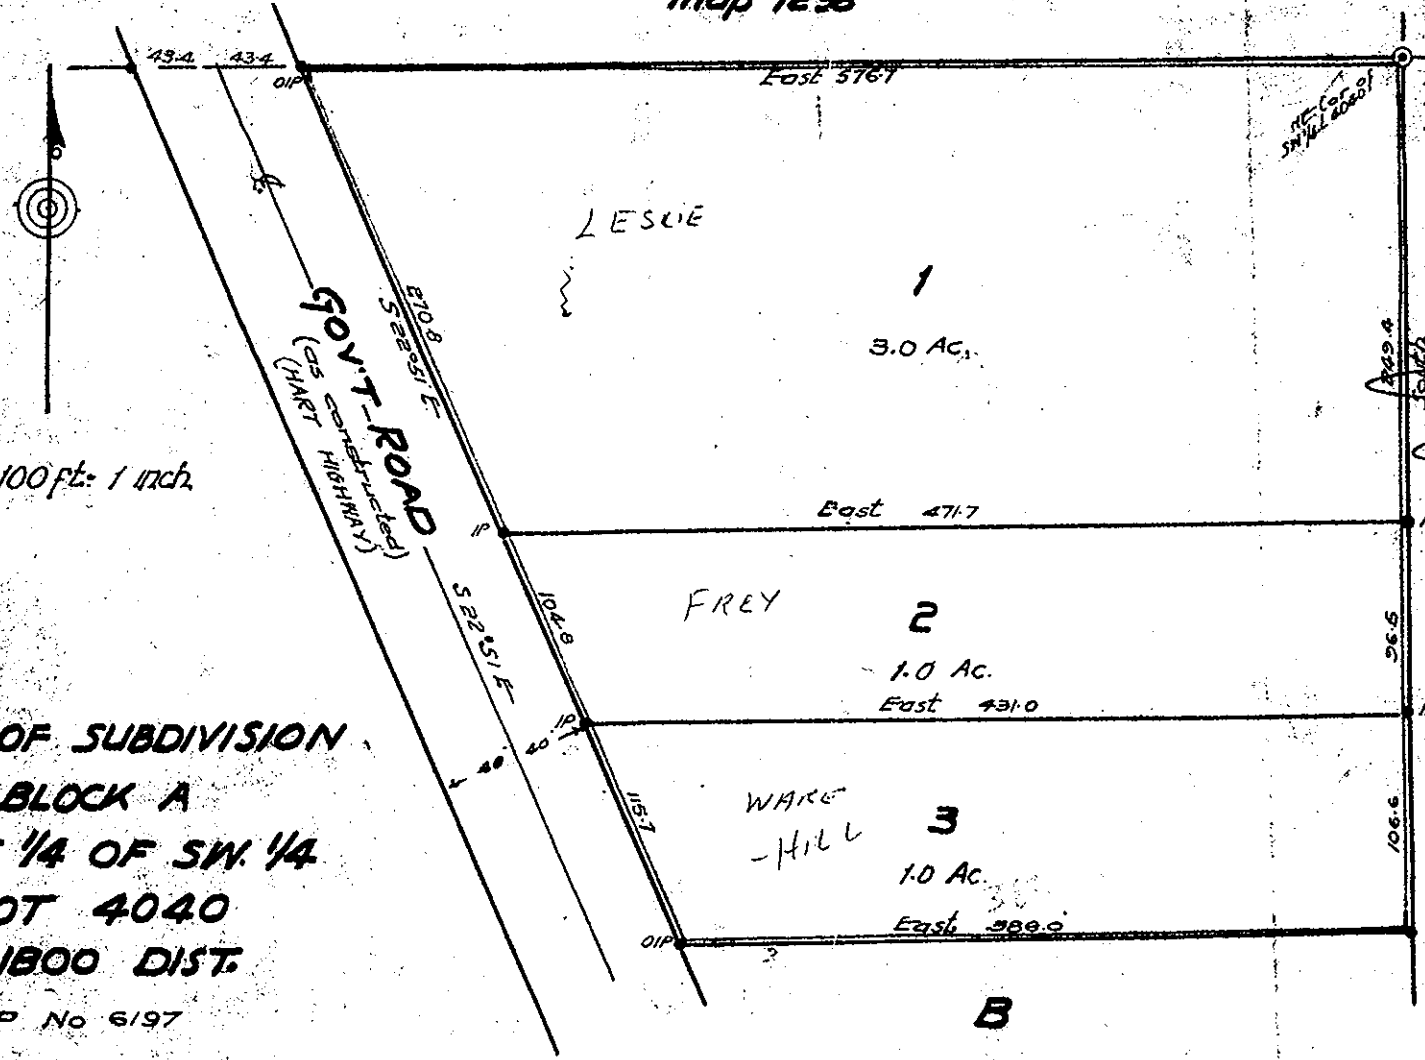

Found standard
survey pipe post
Earth mound & B.Ts.

Victor H. Lagam
Owner

[Signature]
WITNESS.

Approved under the Land
Registry Act this 25 day of
JANUARY 1954.

[Signature]
Asst. Chief Registrar
Dept. of Public Works.

**PLAN OF SUBDIVISION
OF BLOCK A
OF NE 1/4 OF SW 1/4
OF LOT 4040
CARIBOO DIST.
MAP No 6197**

Bearings are astronomic
derived from [Reference] No. 6197
Boundary Block A Map.

Old iron stakes shown ● DIP
Iron stakes set shown ● IP

I, J.A.F. Campbell of city of Prince George
a British Columbia land surveyor make oath
and say that I was present at and did
personally superintend the survey re-
presented by this plan and that the survey
and plan are correct. The said survey
was completed on the 21st day of Oct. 1953.
Sworn before me
this 26 day of Oct. 1954
[Signature]

[Signature]
A Notary Public in & for Prov. of B.C.

1980/190254