

*Handwritten notes:*  
Nelson, B.C. 1/1/1909  
J. A. McCulloch  
Surveyor  
Owner

# TOWNSITE OF CENTRAL FORT GEORGE

Being Subdivision of Lot 1429, Group 1.

# 646

CARIBOO DISTRICT

B. C.

J. A. McCulloch, a surveyor authorized to make surveys of Provincial Lands, certify that this plan is a correct representation of the survey which has been made by me upon the ground and is prepared under the provisions of the Land Registry Act.


Dated at Nelson, B.C.  
this 18<sup>th</sup> day of September, 1909.

J. A. McCulloch  
D.C.L.S.

Note: Street intersections are marked by 1/4" posts, centered with copper backs. Lot corners are marked by 2" posts.

Scale - 100ft. 1 in.

For *Notes of Posting* See 259-115

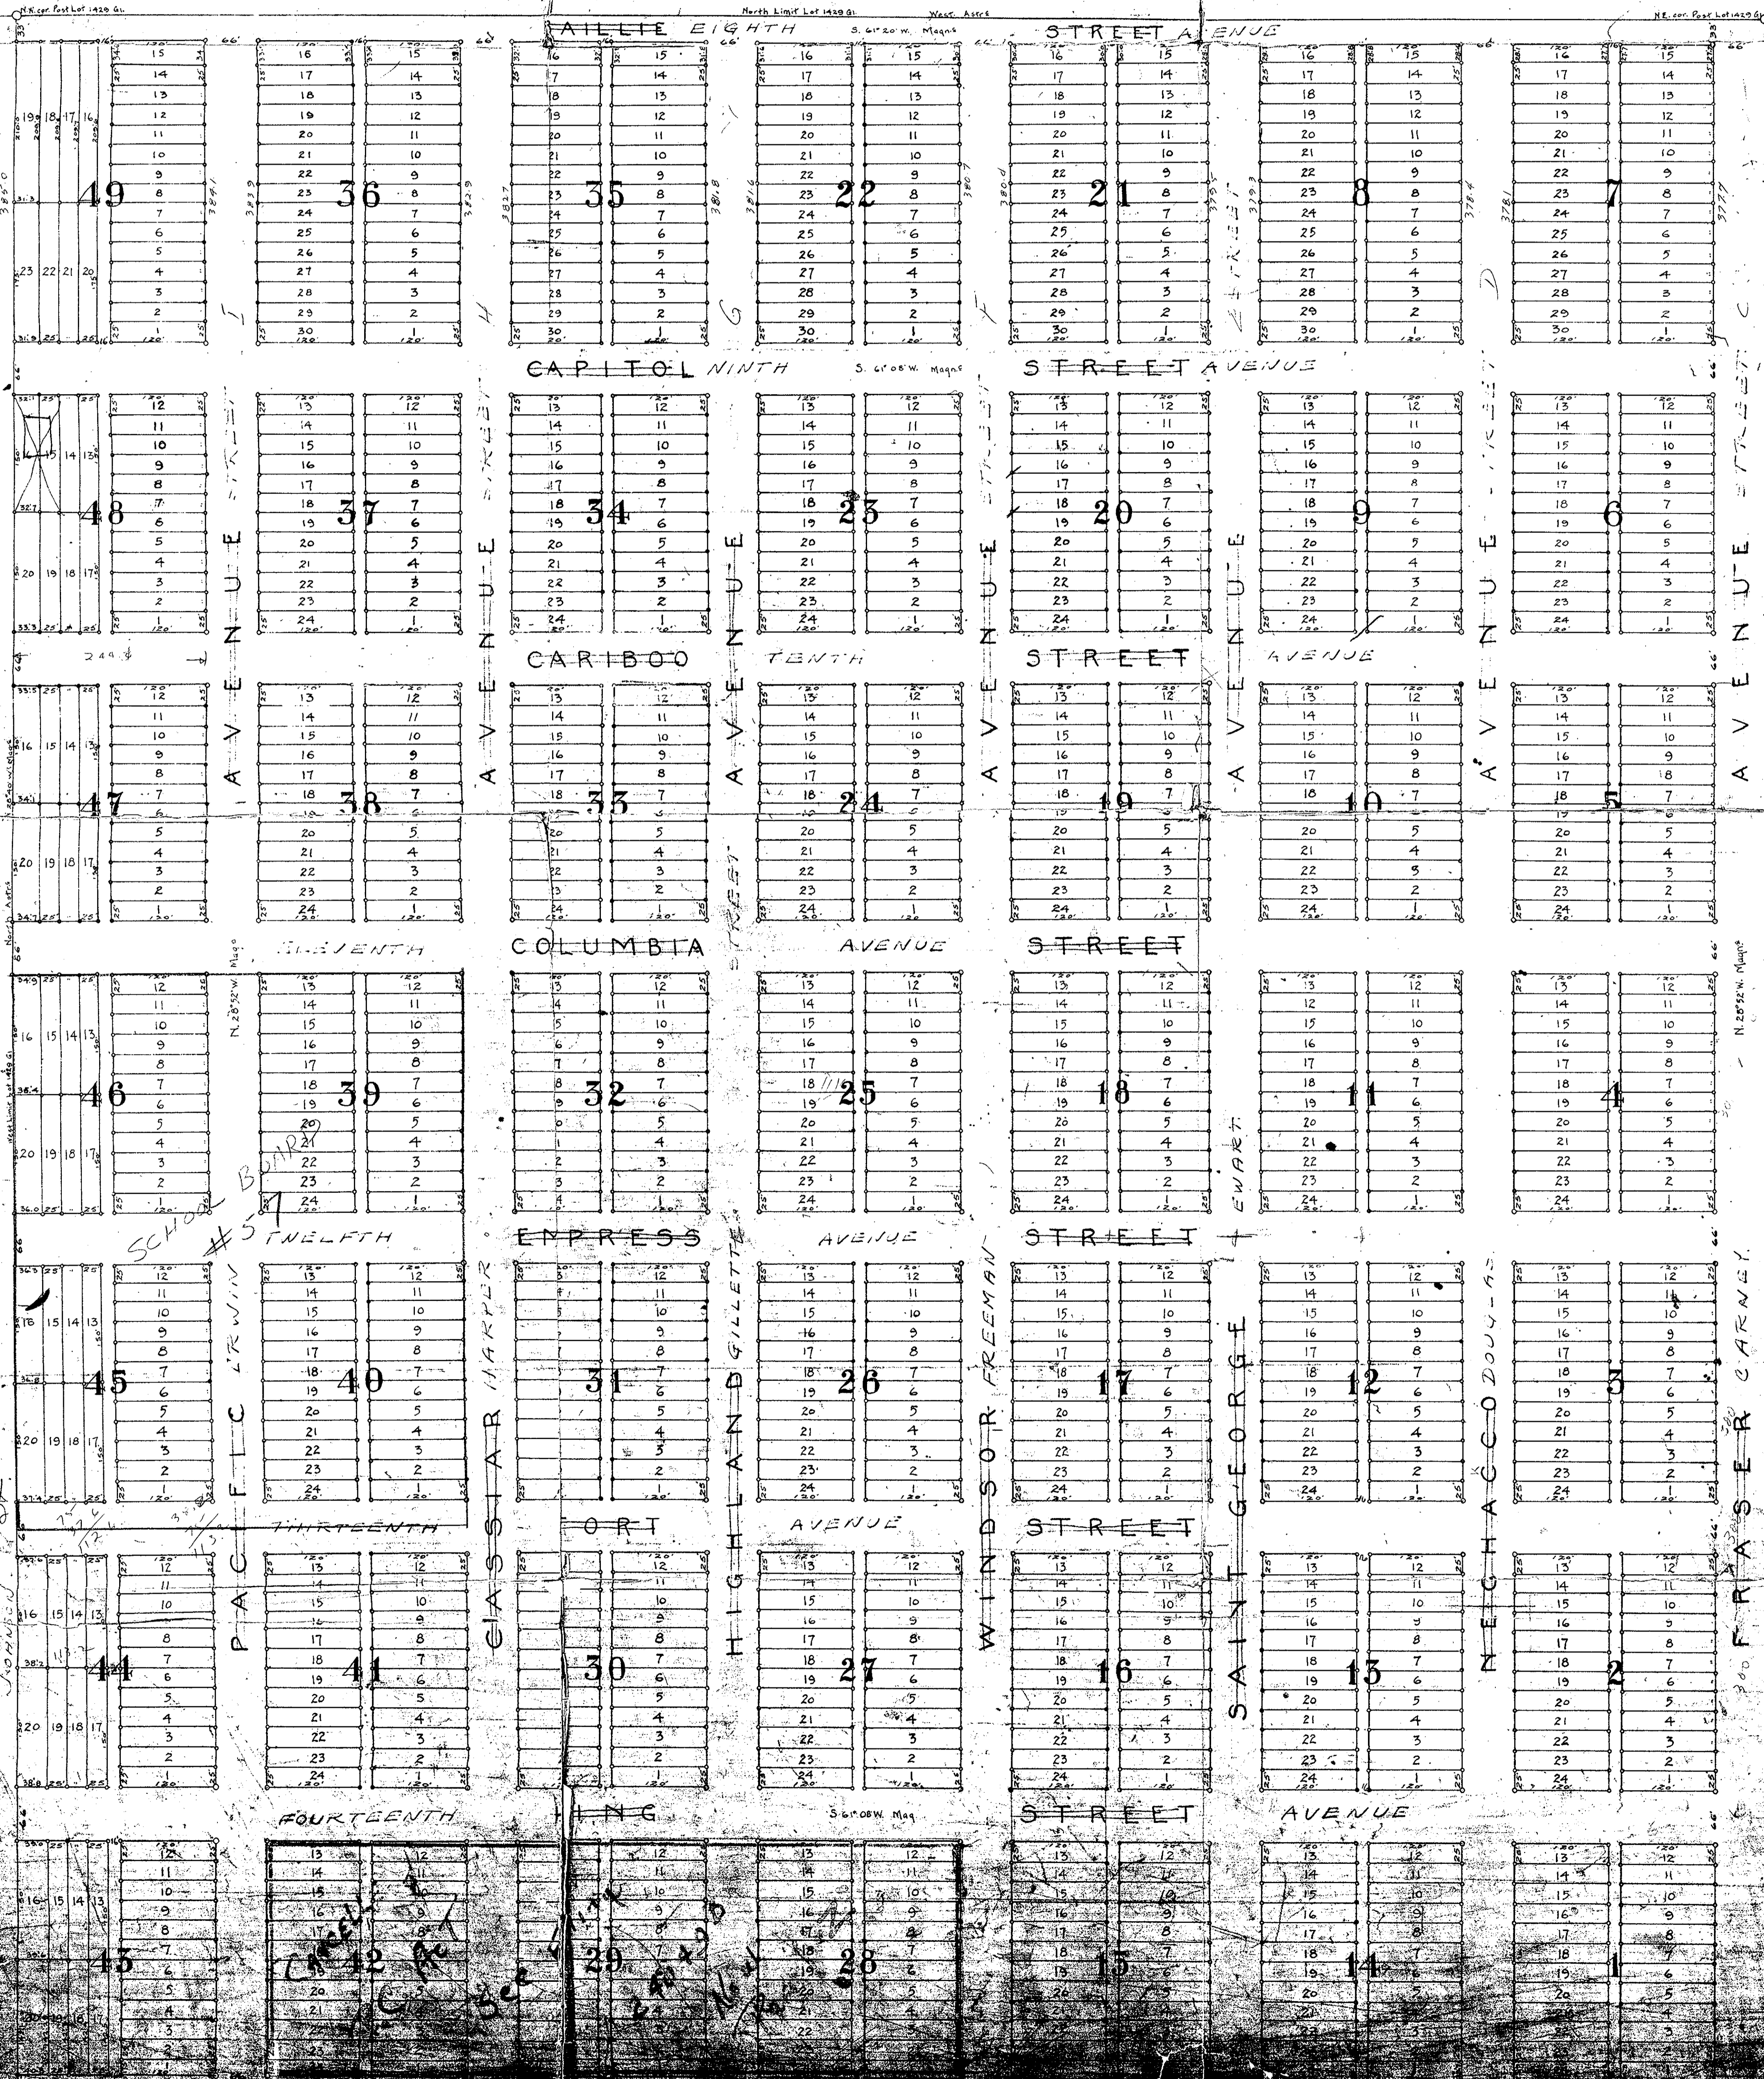

*Handwritten notes:*  
100  
25  
30

INDIAN RESERVE

FRASER CANYON