

PLAN
SHOWING
SUBDIVISION OF BLOCK "A"
(Registered Plan No. 6456)
LOT 4377
CARIBOO DISTRICT BRITISH COLUMBIA
SCALE 1 IN = 200 FT.

PLAN NO. 6583


Deposited in the Land Registry Office
at Kamloops, B.C., this 17 day of
June 1954.

K.C. Amundson
Registrar

LEGEND:

Bearings are Astronomic, derived from East Building of Lots No. 52 & 57 Plan No 1329.

- ⊙ OPCon. denotes an old concrete monument found.
- OIP. denotes a 1/2" x 1/2" x 30" iron bar found.
- IP. denotes a 1/2" x 1/2" x 30" iron bar placed.
- OP denotes an old wood post found.

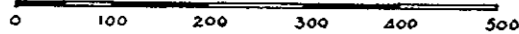

I, Hanford P. Burden, of the City of Prince George, British Columbia Land Surveyor make oath and say that I was present at and did personally superintend the survey represented by this plan and that the survey and plan are correct. The said survey was completed on the 4th day of March 1954.


Sworn before me at Prince George, B.C. this 18th day of March 1954

H.P. Burden

W. Beckley
A Commissioner for taking oath within the Province of British Columbia.

Approved under the "Land Registry Act" this 25th day of May 1954.

A.J. Bowering
Approving Officer, Dept. of Public Works.

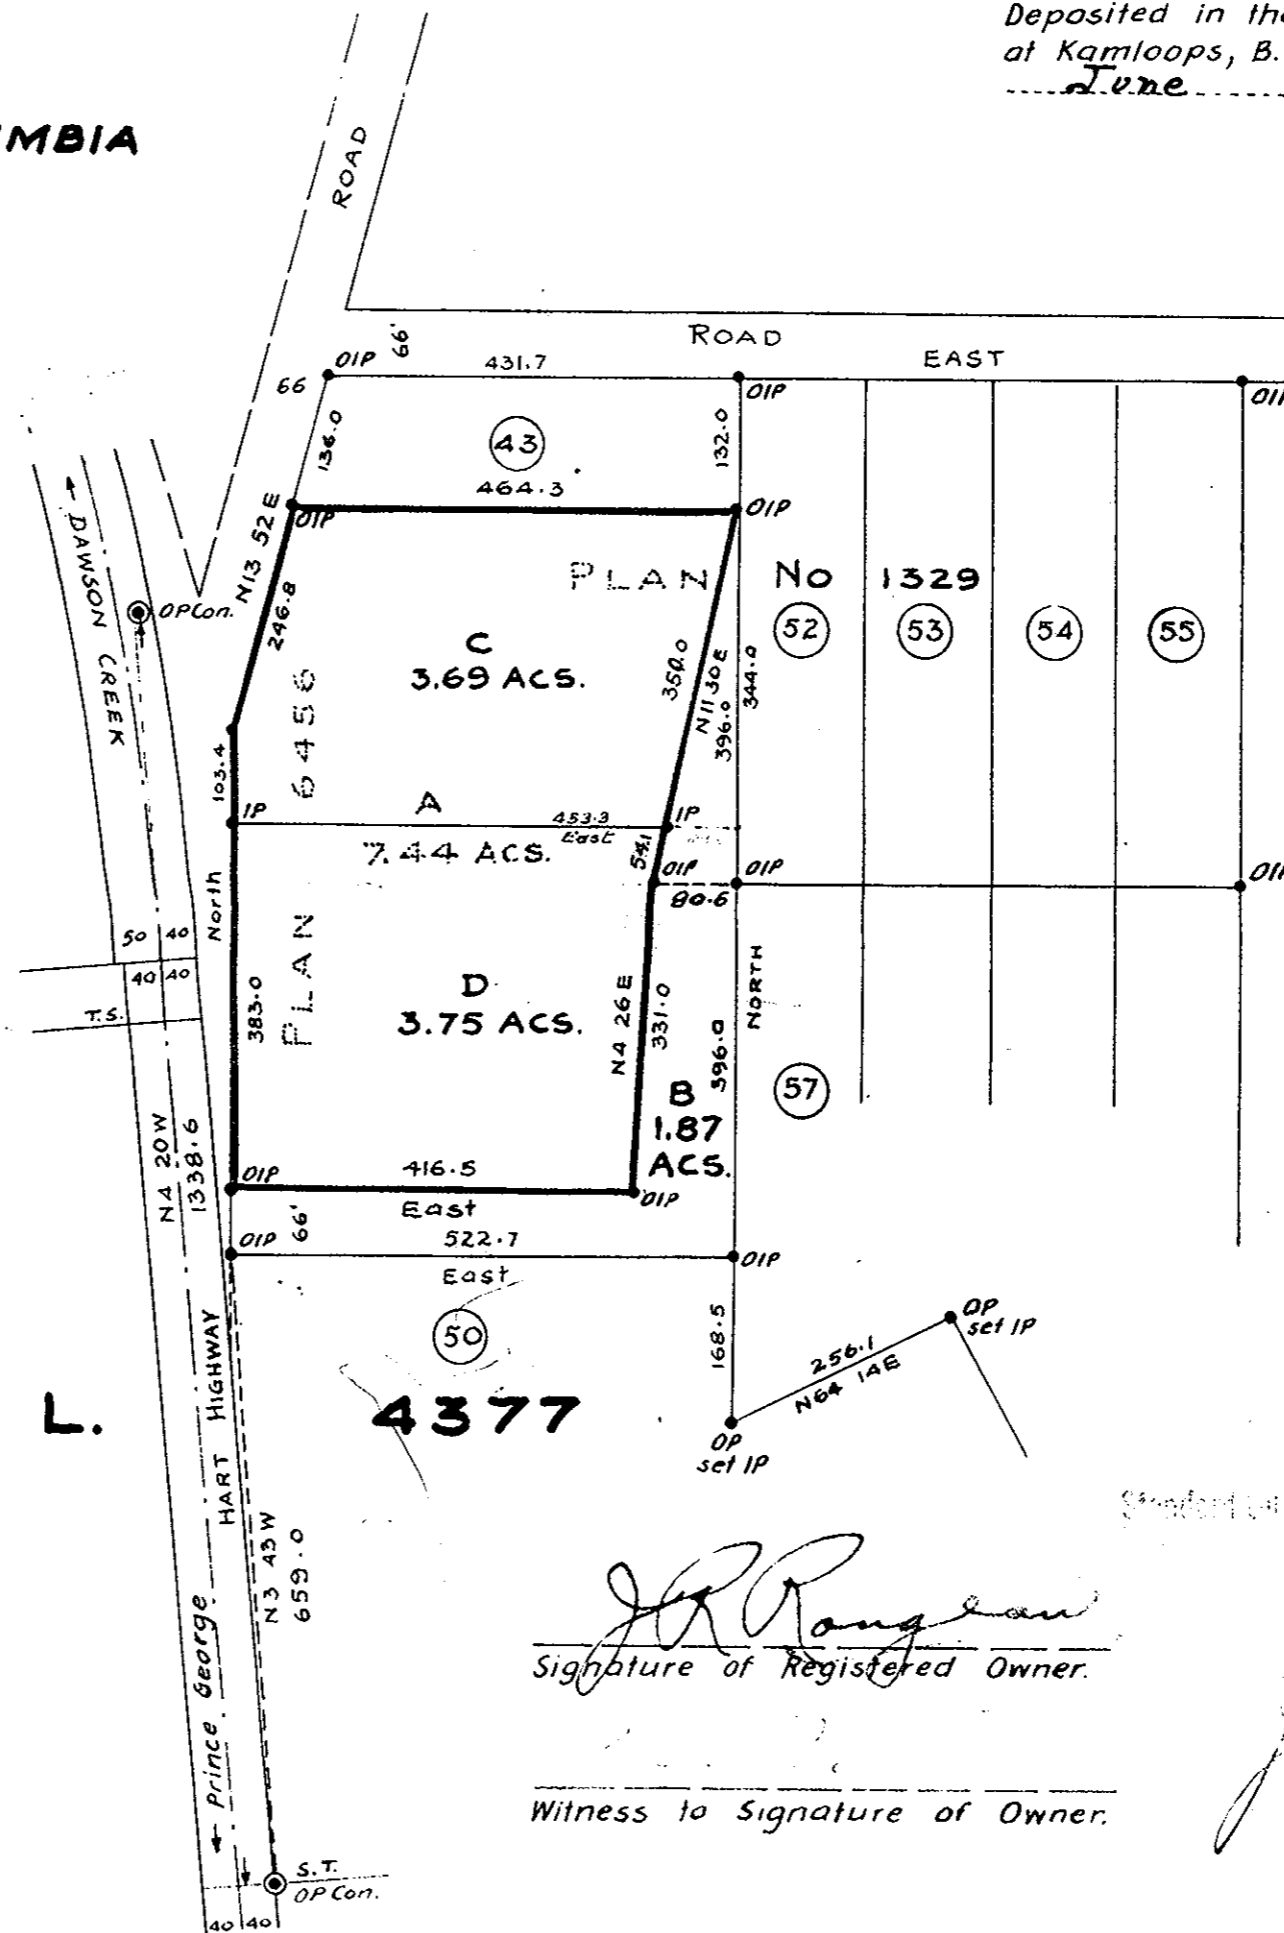

J.R. Rangan
Signature of Registered Owner.

Witness to Signature of Owner.

J. B. White
Witness to Signature of Owner.

1954/109/258