

PLAN SHOWING
PART OF LOT 2061
 CARIBOO DISTRICT
 BRITISH COLUMBIA
 SCALE 1" = 300 FT.

LEGEND:

Bearings are astronomic, derived from West Boundary of NW 1/4 of Lot 2061.

- OPP denotes a standard pipe post found in place.
- IP denotes an iron post placed in this survey.

I, Hanford P. Burden of Prince George, British Columbia Land Surveyor make oath and say that I was present at and did personally superintend the survey represented by this plan and that the survey and plan are correct. The said survey was completed on the 30th day of March 1954.

Sworn before me
 the 6th day of April 1954.

H. P. Burden


[Signature]
 A Commissioner taking oath within
 the Province of British Columbia.

I hereby certify that this is a true copy of the Official Plan on deposit in the Department of Lands and Forests and numbered Plan: 5 Tube: 440

[Signature]
 Surveyor General
 Victoria, B.C.
 June 15th 1954.

PLAN No. 6650
 Deposited in the Land Registry Office at Kamloops, B.C., this 4 day of Aug 1954.

K. G. MacDonald
 Registrar

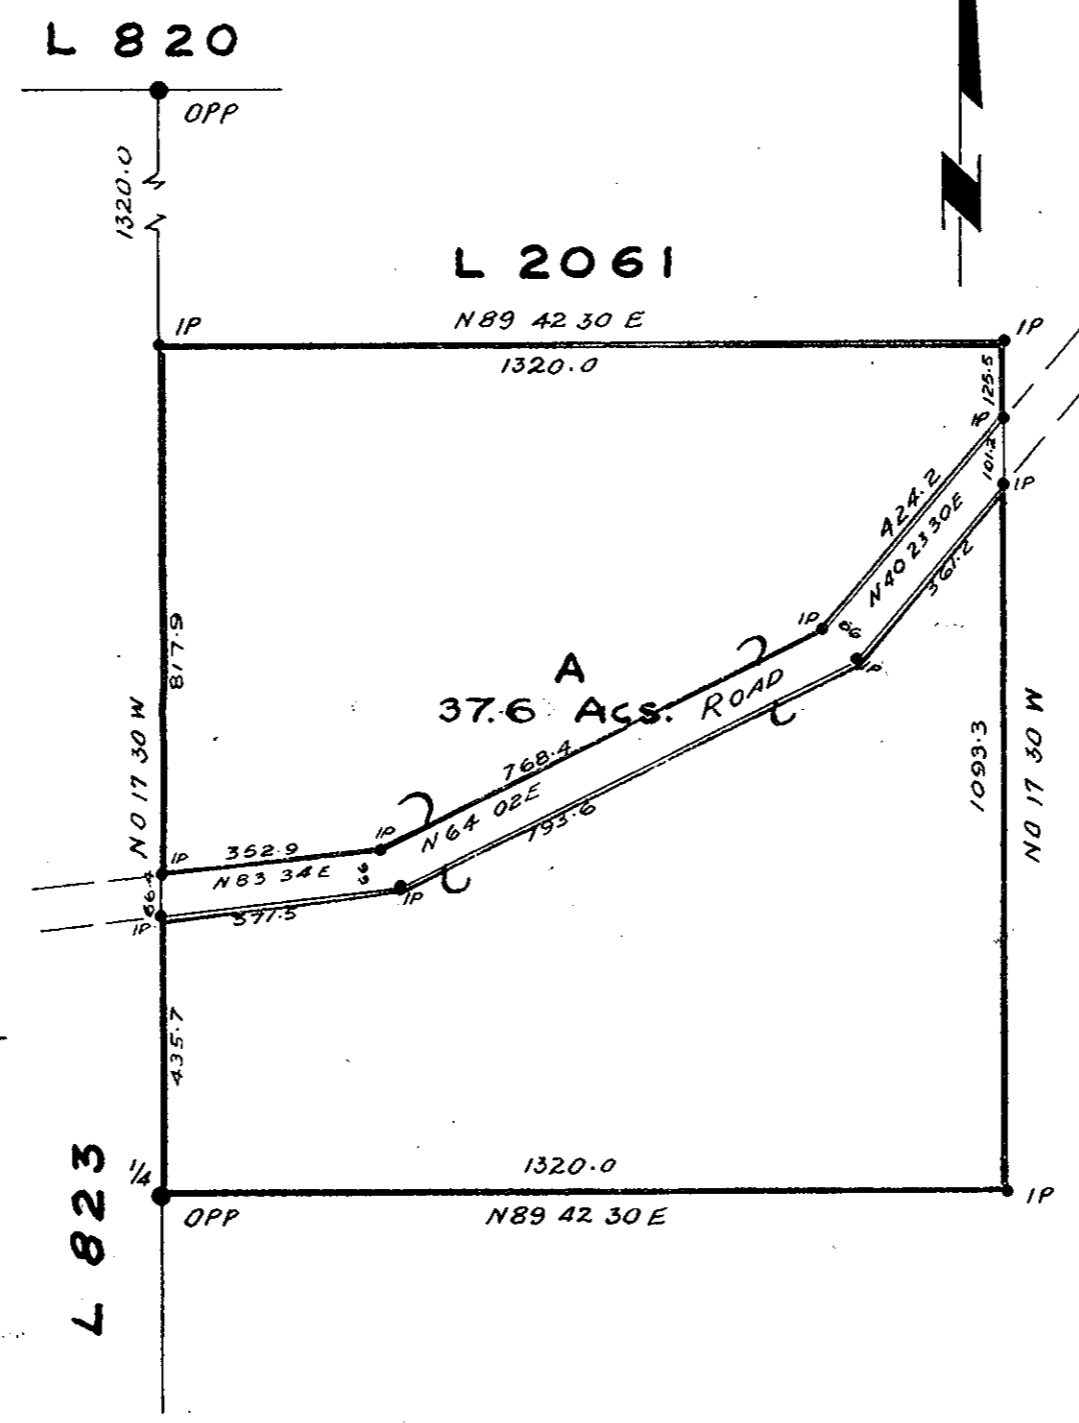

F. P. BURDEN & SON
 PRINCE GEORGE, B.C.