


PLAN SHOWING
SUBDIVISION OF PART OF
LOT 25 ~ D.L. 3050
(Registered Plan No 1454)
CARIBOO DISTRICT ~ BRITISH COLUMBIA
SCALE 1 IN = 100 FT.

PLAN No. 6694
Deposited in the Land Registry
Office at Kamloops, B.C., this
9th day of Sept. 1954.

K. G. Mansfield
Registrar.

Bearings are astronomic, derived from the West and North Boundaries of Lot 1574.

- OPP denotes a standard pipe post found.
- OBT's denotes old Bearing Trees
- IP denotes a square iron bar set in this survey.
- P denotes a white wooden post set in this survey.

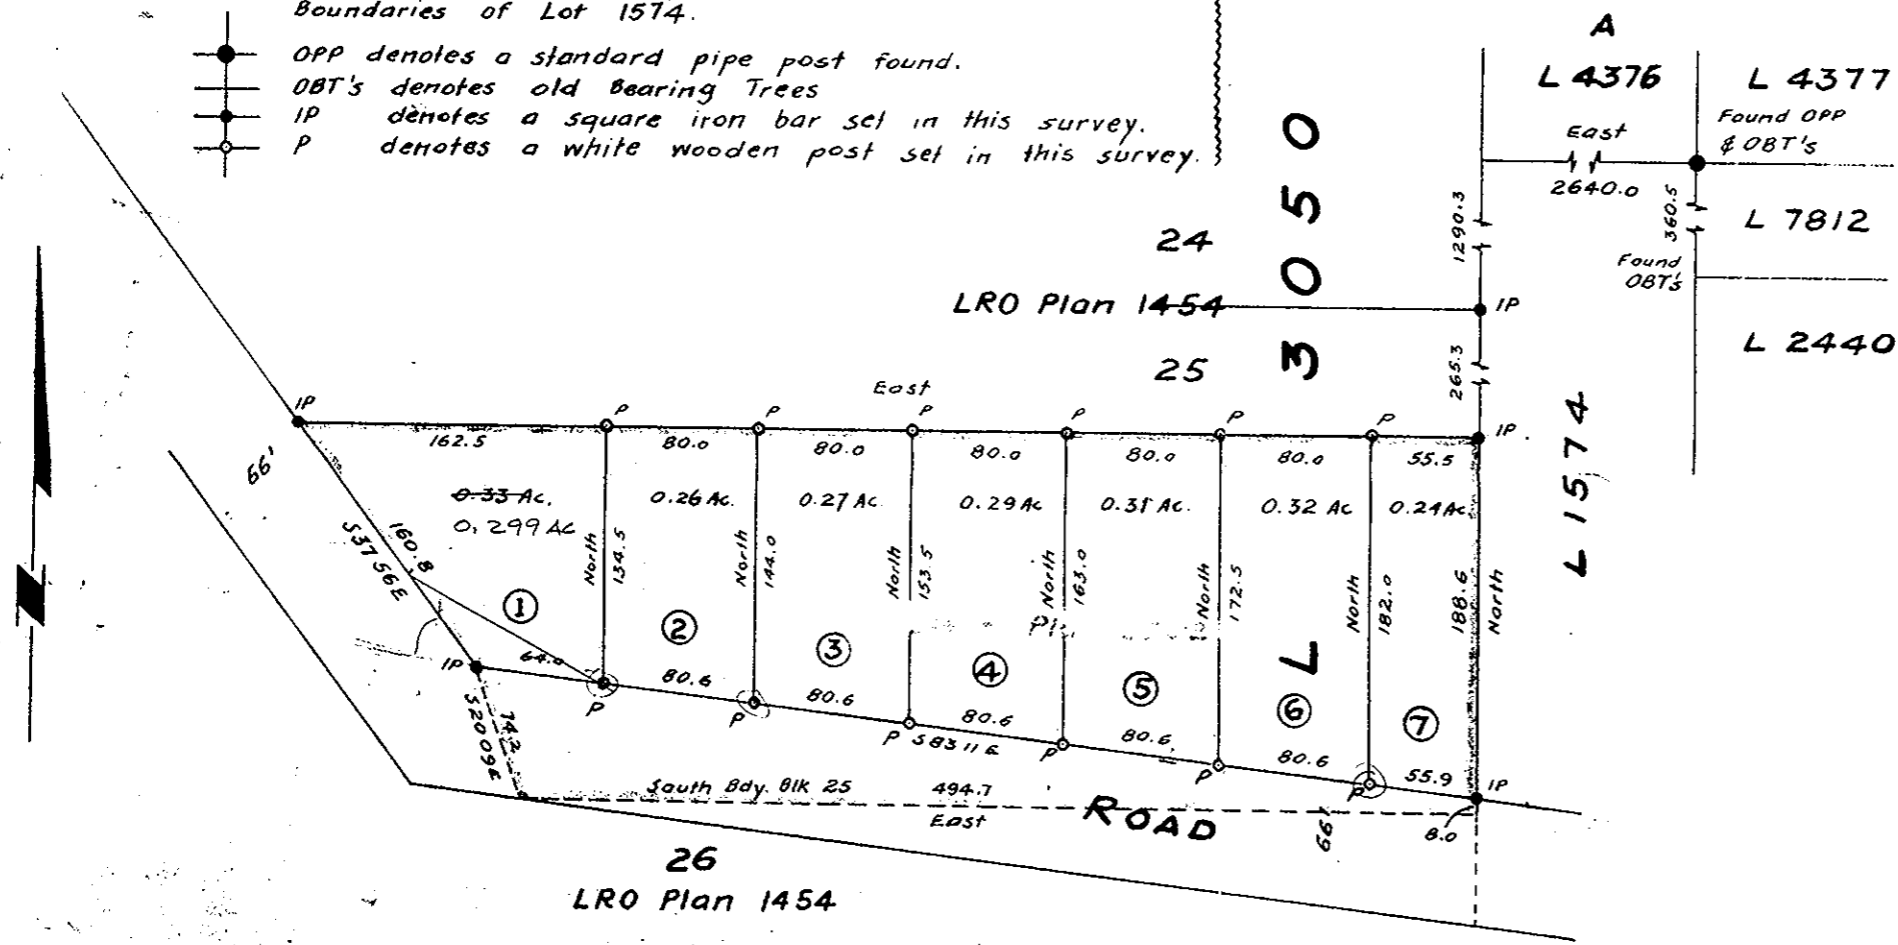

I, Frederick P. Burden, British Columbia Land Surveyor make oath and say that I was present at and did personally superintend the survey represented by this plan and that the survey and plan are correct. The said survey was completed on the 16th day of June 1954.

Sworn before me, this
24th day of June, 1954.

F. P. Burden

Approved under the Land Registry Act,
this 3RD day of AUGUST, 1954.

A. J. Bowering

Approving Officer,
Department of Public Works.

J. M. Cunningham
Signature of Registered Owner.

J. V. Zacharias
Witness to Signature of Owner.

W. S. Sibley
A Commissioner for taking Affidavits with-
in the Province of British Columbia.

2983
L 1574
2016
P. 1285

F. P. BURDEN & SON
PRINCE GEORGE, B.C.