

PLAN SHOWING PART  
OF  
**LOT - 7643**  
CARIBOO DISTRICT  
BRITISH COLUMBIA  
SCALE 1 IN = 100 FT.

**PLAN No. 6697**  
Deposited in the Land Registry  
Office at Kamloops, B.C., this  
9. day of Sept. 1954.

**LEGEND:**  
Bearings are astronomic, derived from  
the East Boundary of Lot No 7643.

- ⊙ OP Con denotes a concrete monument  
found in place.
- ⊕ IP denotes a 1/2" x 1/2" x 30" square iron  
bar placed in this survey.

I, Frederick P. Burden, British Columbia Land  
Surveyor make oath and say that I was  
present at and did personally superintend  
the survey represented by this plan and  
that the survey and plan are correct.  
The said survey was completed on the  
15<sup>th</sup> day of May 1954.

Sworn before me, this  
17<sup>th</sup> day of May 1954.

*F. P. Burden*  
F. P. Burden

*W. S. Selley*  
A Commissioner taking oath within  
the Province of British Columbia.


*Earl Conn Murie*  
Signature of Registered Owner.

*D. J. Shearer*  
Witness to Signature of Owner.

Approved under the Land Registry Act,  
this 9<sup>th</sup> day of AUGUST. 1954.

*D. J. Powering*  
Approving Officer, Department of Public Works.

F. P. BURDEN & SON -  
Engineers & Surveyors

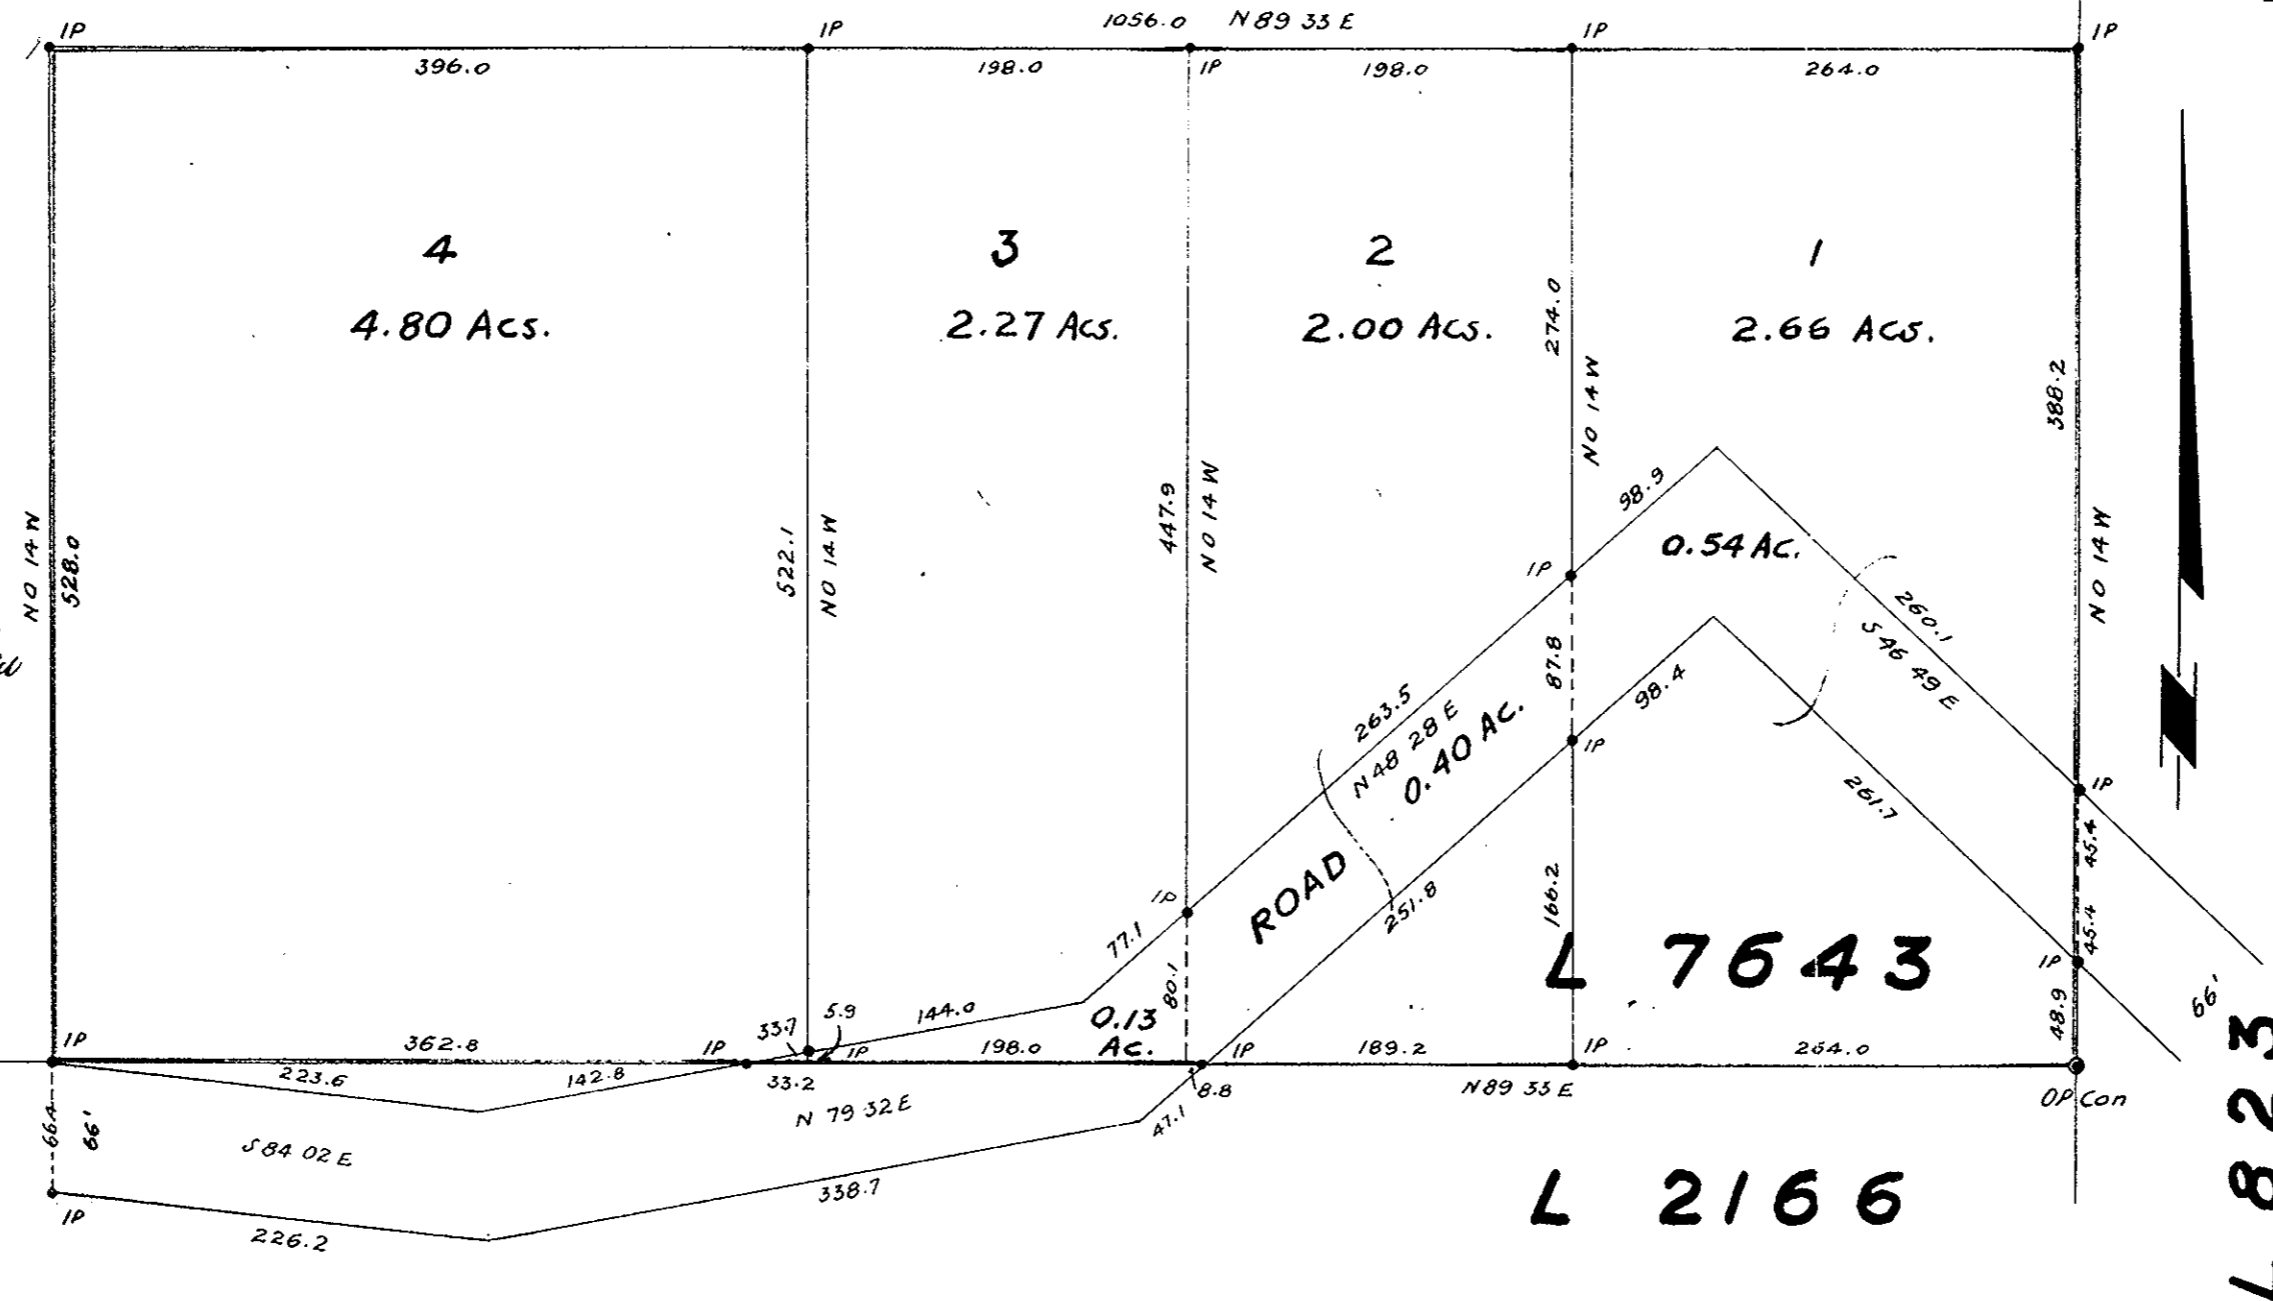

*K. C. McDonald*  
Registrar.