

31054

PLAN OF SUBDIVISION
OF PART OF LOT 925
CARIBOO DISTRICT - BRITISH COLUMBIA
Registered Plan No. 867
SCALE 1 IN = 200 FT

PLAN No. 6759
Deposited in the Land Registry
Office at Kamloops, B.C.
this 25 day of Oct 1954.

"a la Day"
Deputy Registrar

LEGEND

- Bearings are astronomic, derived from the south boundary of Queen Street.
- OIP denotes a 1/2" x 1/2" x 30" square iron bar found in place.
 - IP " " " " " " " " " " " " set in this survey

I, Hanford P. Burden of the City of Prince George, a British Columbia Land Surveyor make oath and say that I was present at and did personally superintend the survey represented by this plan and that the survey and plan are correct. The said survey was completed on the 23rd day of November 1953.
Sworn before me the 2nd day of March 1954.

H.P. Burden
B.C.L.S.

W. Mackley
A Commissioner taking oath within the Province of British Columbia.

H.P. Burden
Inspected
March 23, 1954.


Approved under the "Land Registry Act" this 6th day of August 1954.

H.P. Burden
Re-inspected
June 11, 1954.

E. Jones
Approving Officer, Dept. of Public Works.

Esa Sinclair
Signature of Registered Owner.

D. Shearer
Witness to Signature of Owner.

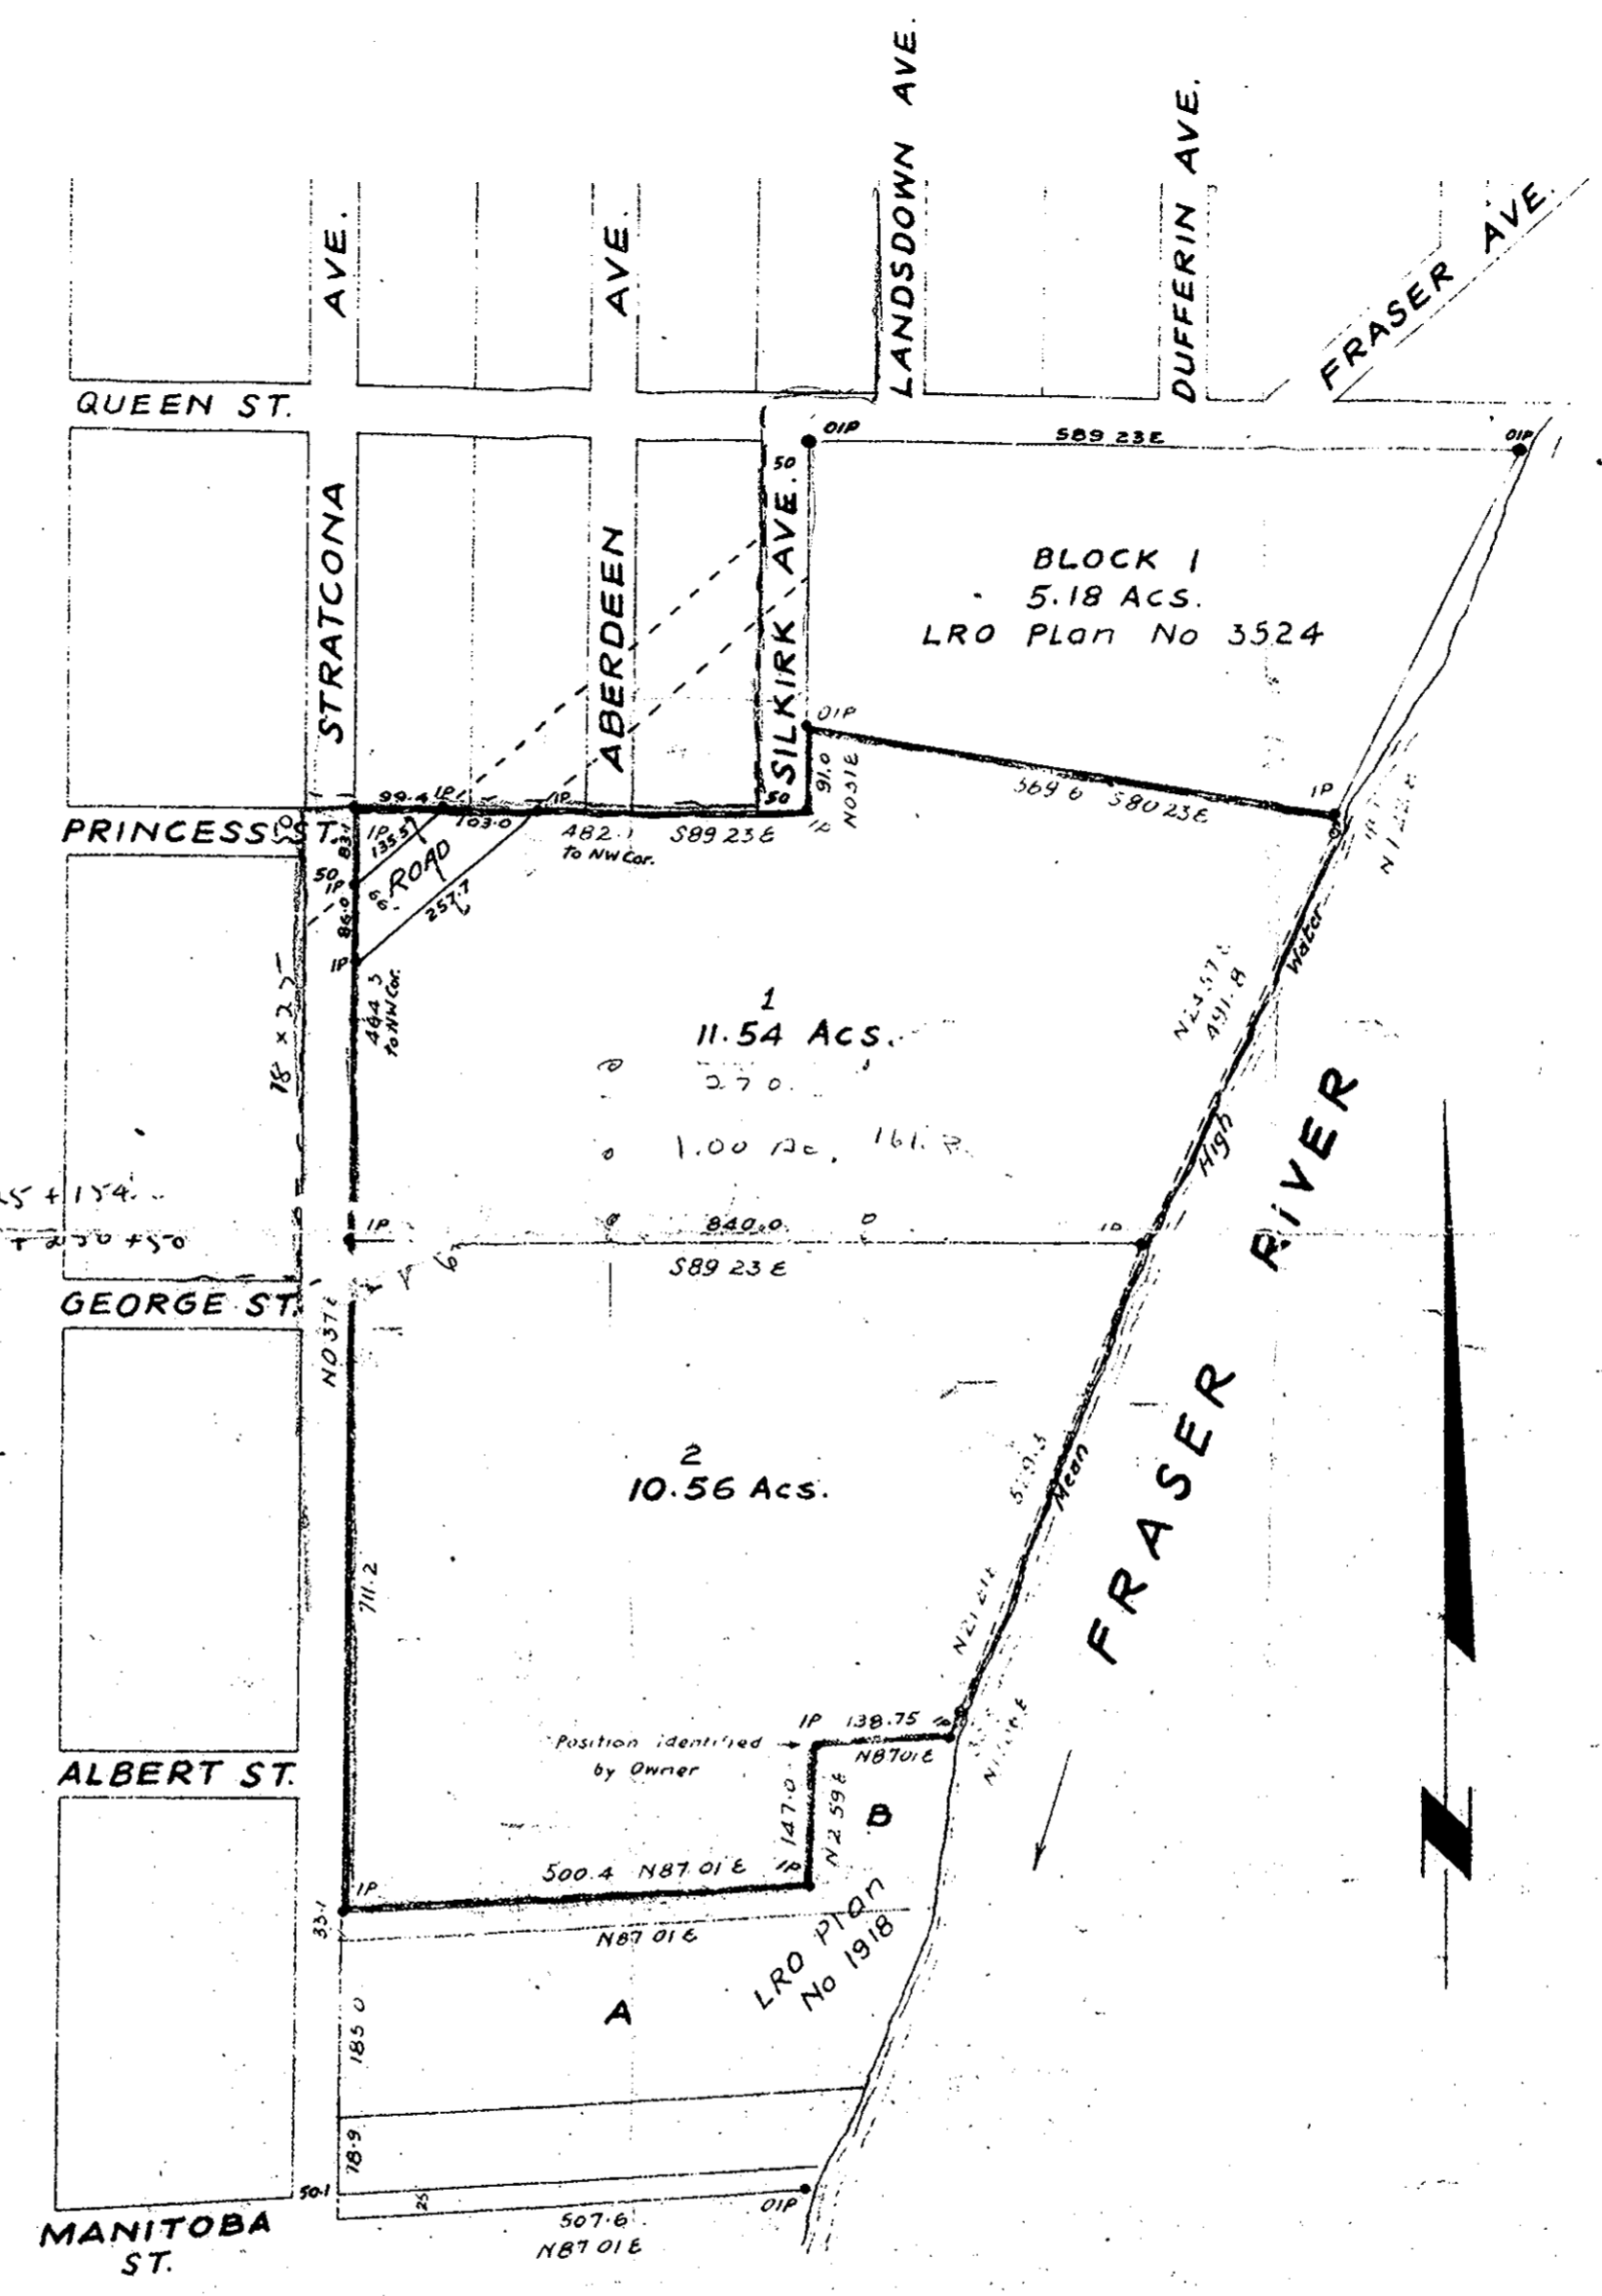

1-4
15-18
19-22

1920/1003923

SKM