

**PLAN OF SUBDIVISION OF
PART OF PARCEL "Z" DISTRICT LOT 936
PLAN 696 CARIBOO DISTRICT**


Scale 1 inch = 200 feet.

PLAN NO 7020

Deposited in the Land Registry
Office at Kamloops, B.C.
this 6th day of April 1954

J. V. Seaman
Registrar

Parcel Z
of Lot 2508

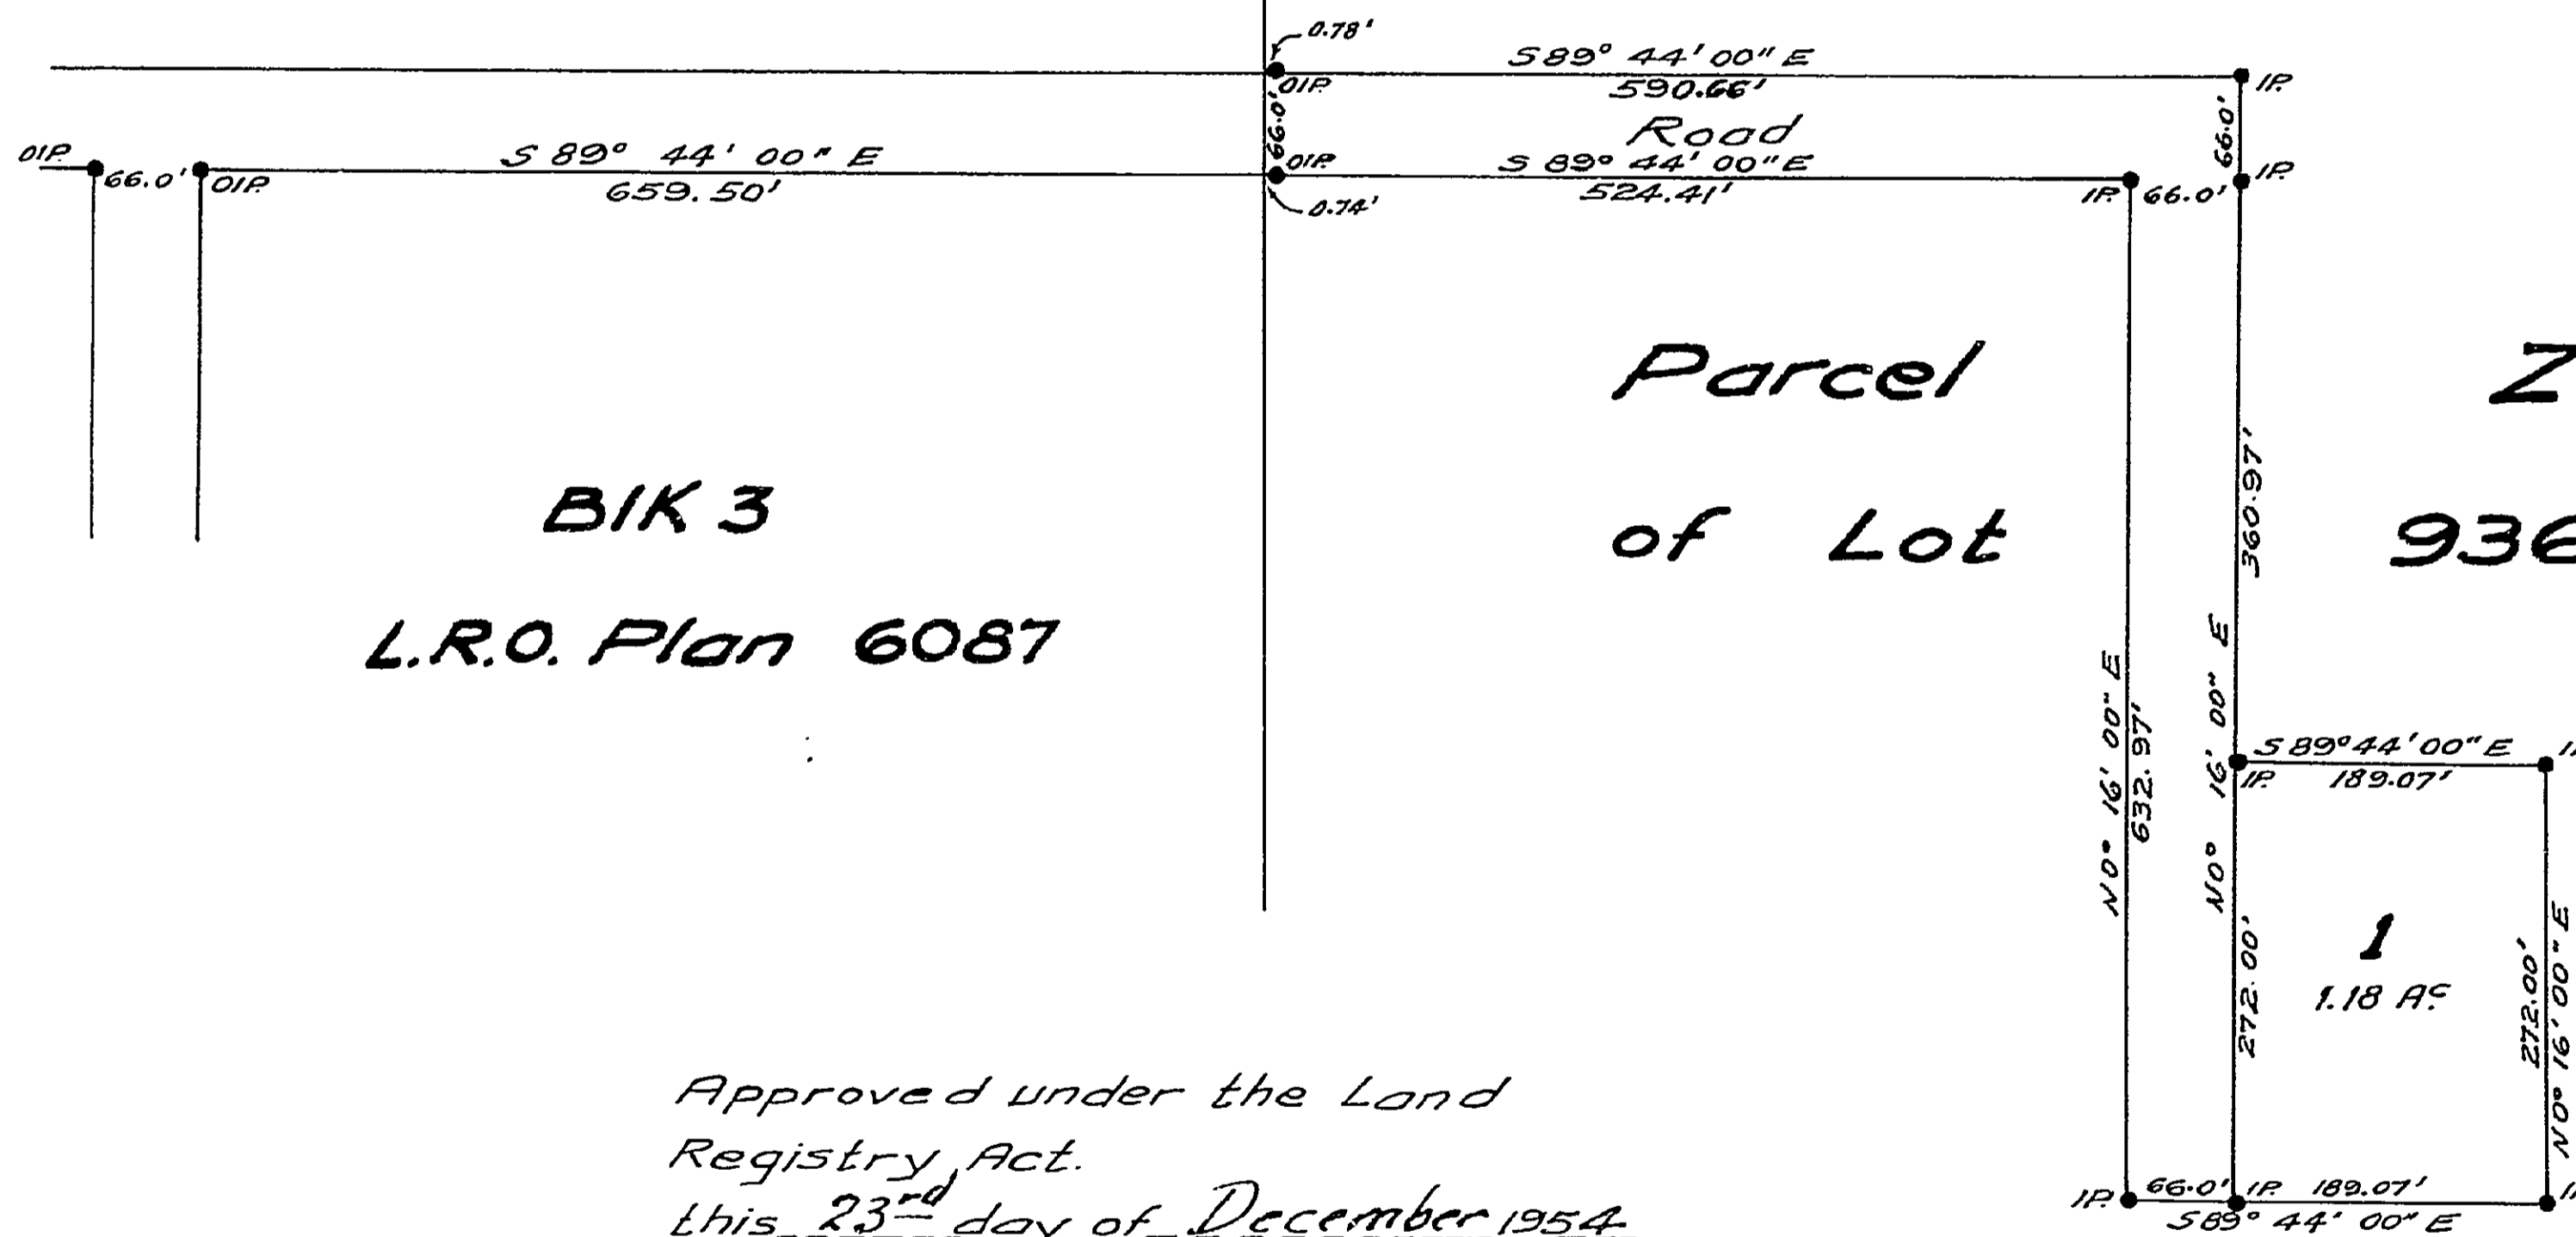

BIK 3
L.R.O. Plan 6087

**Parcel Z
of Lot 936**

1
1.18 AC

LEGEND

Bearings are astronomic and derived
from the North Boundary Block 3
L.R.O. Plan 6087.

- O.I.P. Indicates Old Iron Bar found
- I.P. Indicates Iron Bar Set (1/2" Square Gal.)

Approved under the Land
Registry Act.
this 23rd day of December 1954.

S. P. Warford
City Engineer
Prince George B.C.

I hereby certify that this is a true
copy of the Official Plan on deposit
in the Department of Lands and Forests
and numbered Plan 2 Tube 445.

W. Hall
Acting Surveyor General
Victoria, B.C.
September 9, 1954.

I, D. W. Carrier, of the city of Victoria,
British Columbia Land Surveyor, make oath and
say that I was present at and did personally
superintend the survey represented by this plan,
and that the survey and plan are correct.
The said survey was completed on the
9th day of July 1954.

Sworn before me this
8th day of September 1954. *D. W. Carrier*

D. Carman
A Commissioner for taking Affidavits
within British Columbia.

