

Subdivision

Plan of
Parts of Lots 52, 53, 54, & 55
L.R.O. Plan 1329

D.L. 4377


Scale: 1" = 100'

PLAN } Plan No. 7203

Deposited in the Land Registry Office at
Kamloops, B.C., this 17th day of
Aug. 1955.

J. V. DiCaster
Registrar.

Beavings derived from East Boundary Lot 55
Old Iron Pin found, is shown thus ● O.I.P.
1/2" x 1/2" x 30" Galv. Iron Pin placed, is shown thus ● I.P.

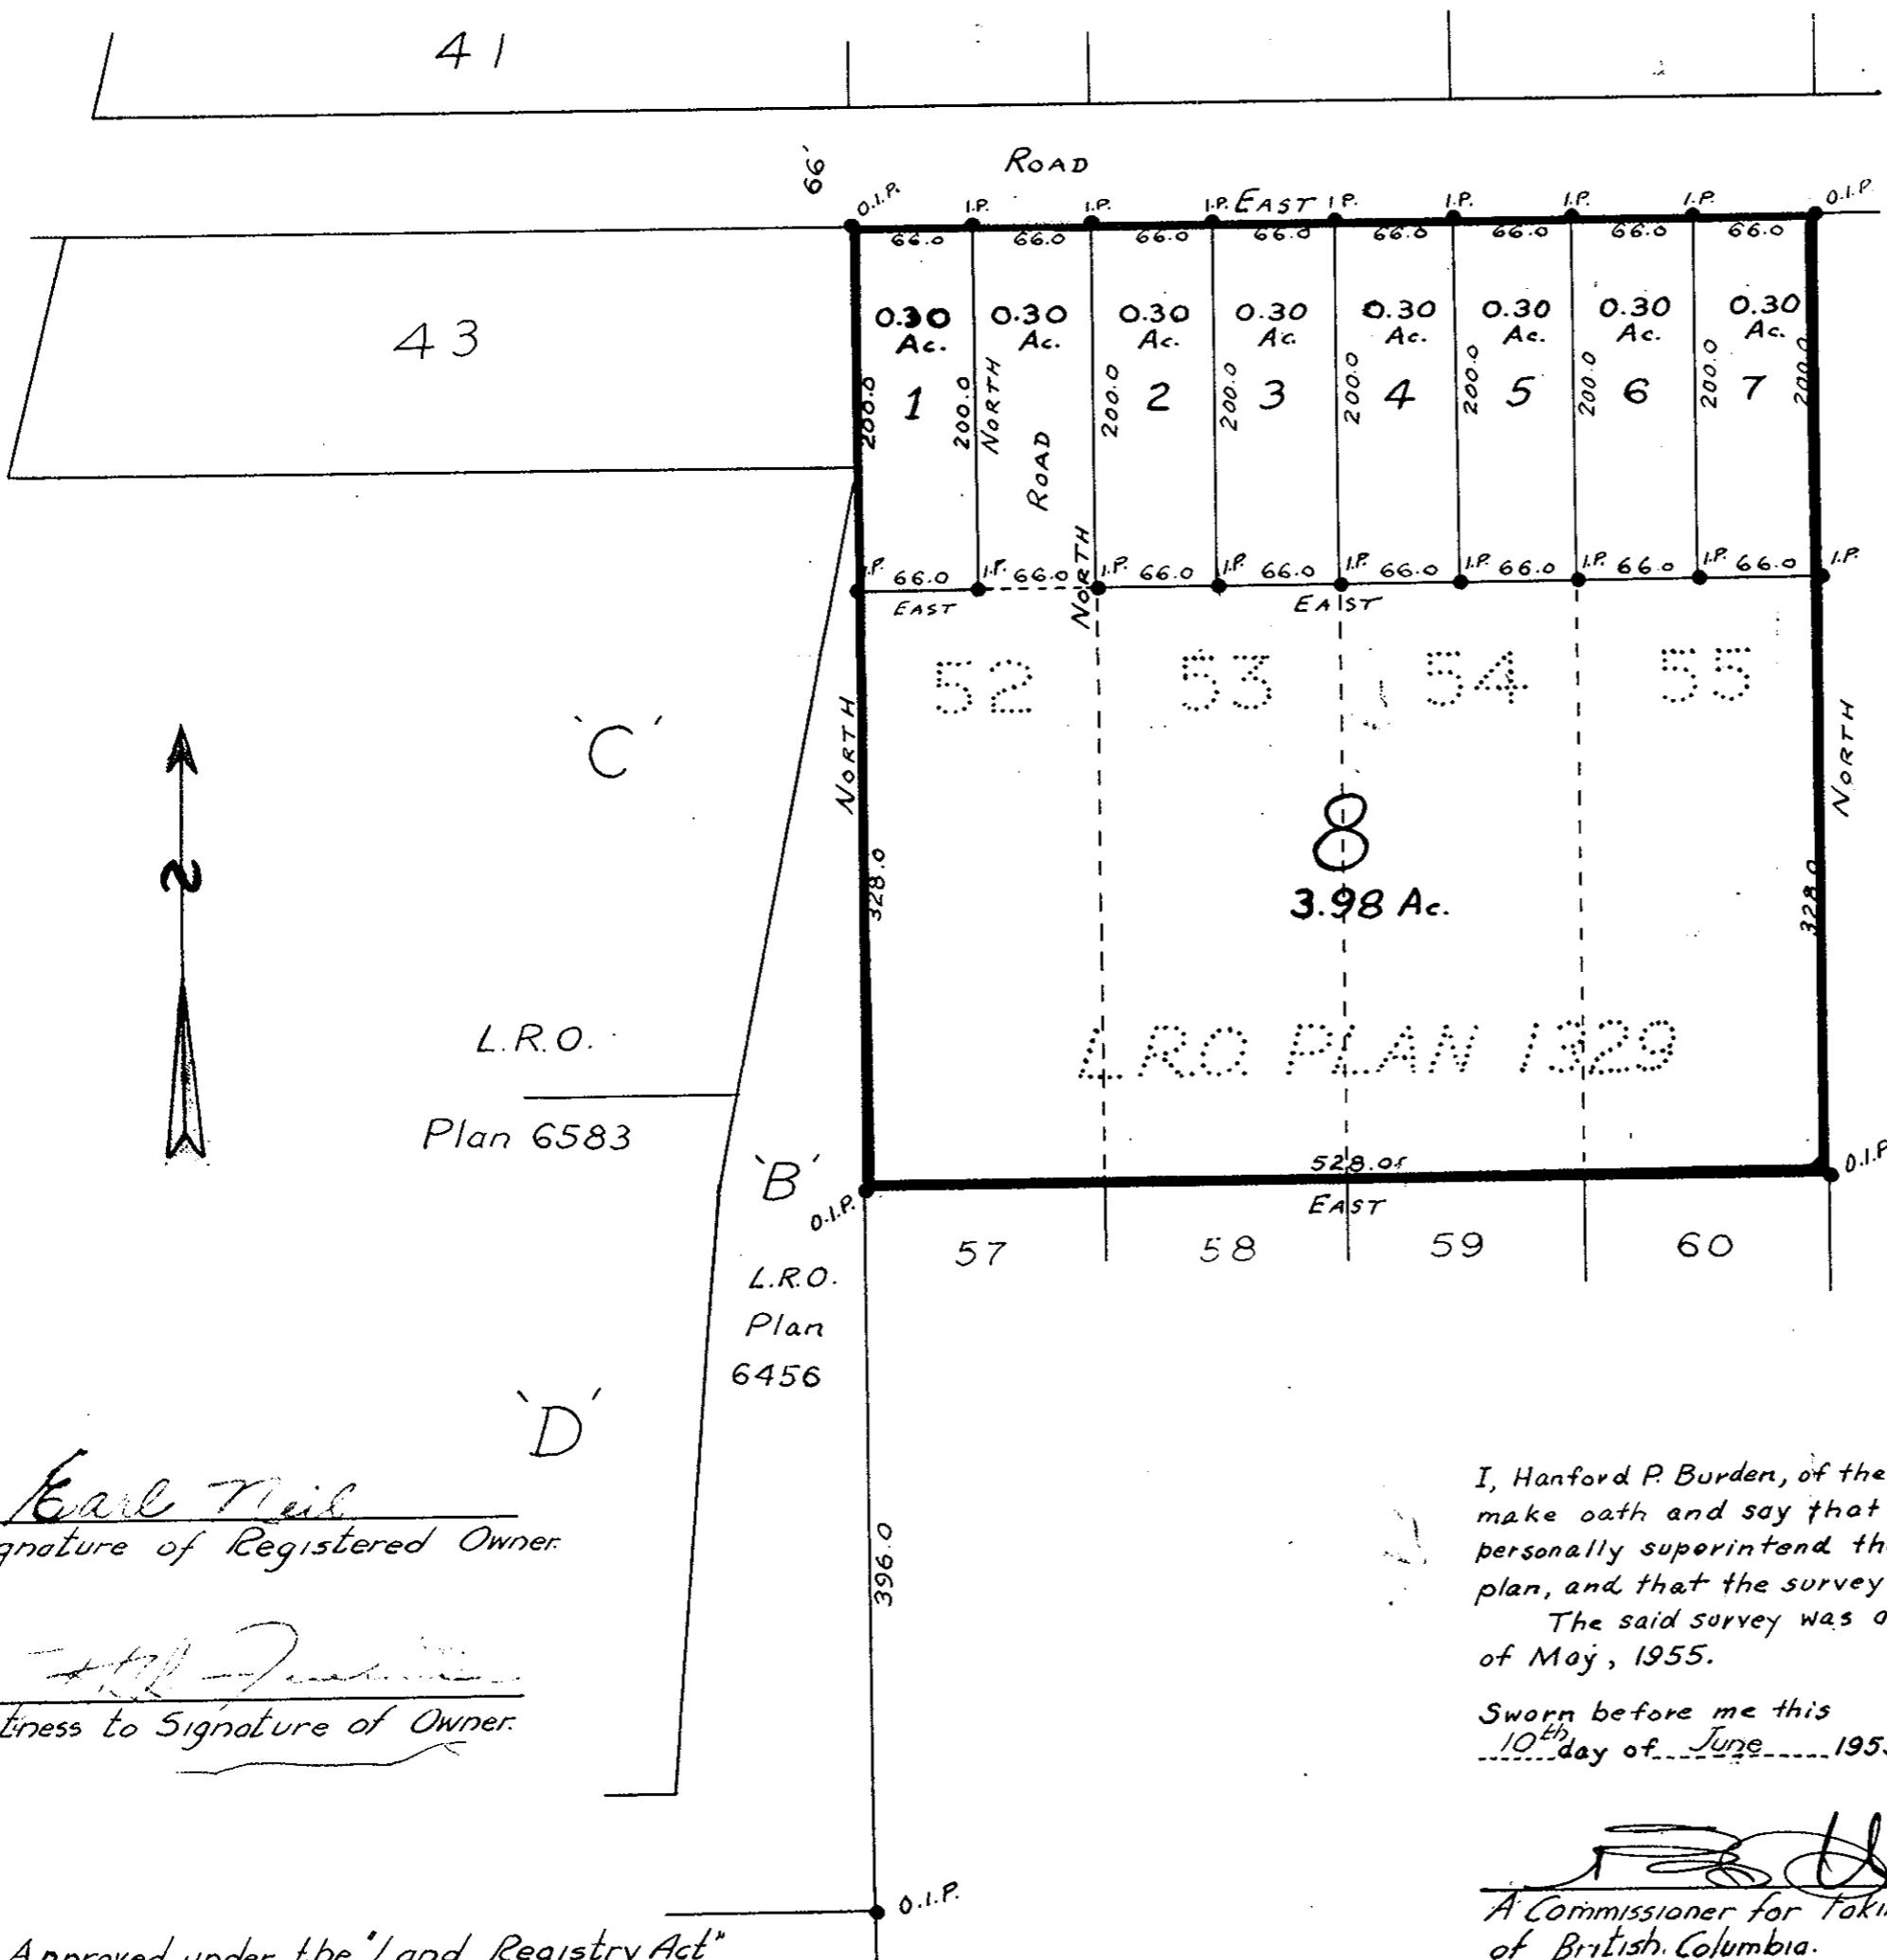

L.R.O.
Plan 6583

L.R.O.
Plan
6456

Earl Neil
Signature of Registered Owner.

[Signature]
Witness to Signature of Owner.

I, Hanford P. Burden, of the City of Prince George, B.C.L.S.
make oath and say that I was present at and did
personally superintend the survey represented by this
plan, and that the survey and plan are correct.
The said survey was completed on the 21st day
of May, 1955.

Sworn before me this
10th day of June 1955. *H. P. Burden* B.C.L.S.

[Signature]
A Commissioner for taking affidavits within the Province
of British Columbia.

Approved under the "Land Registry Act"
This 14th day of July 1955.

[Signature]
Approving Officer, Dept. of Highways.