


CANCELLED Under the Plans
Cancellation Act
See Filing 57778
Now PARCEL 17

CANCELLED P.C.A.
Now PARCEL 26
(27112)

CANCELLED P.C.A.
Now PARCEL 27
(27112)

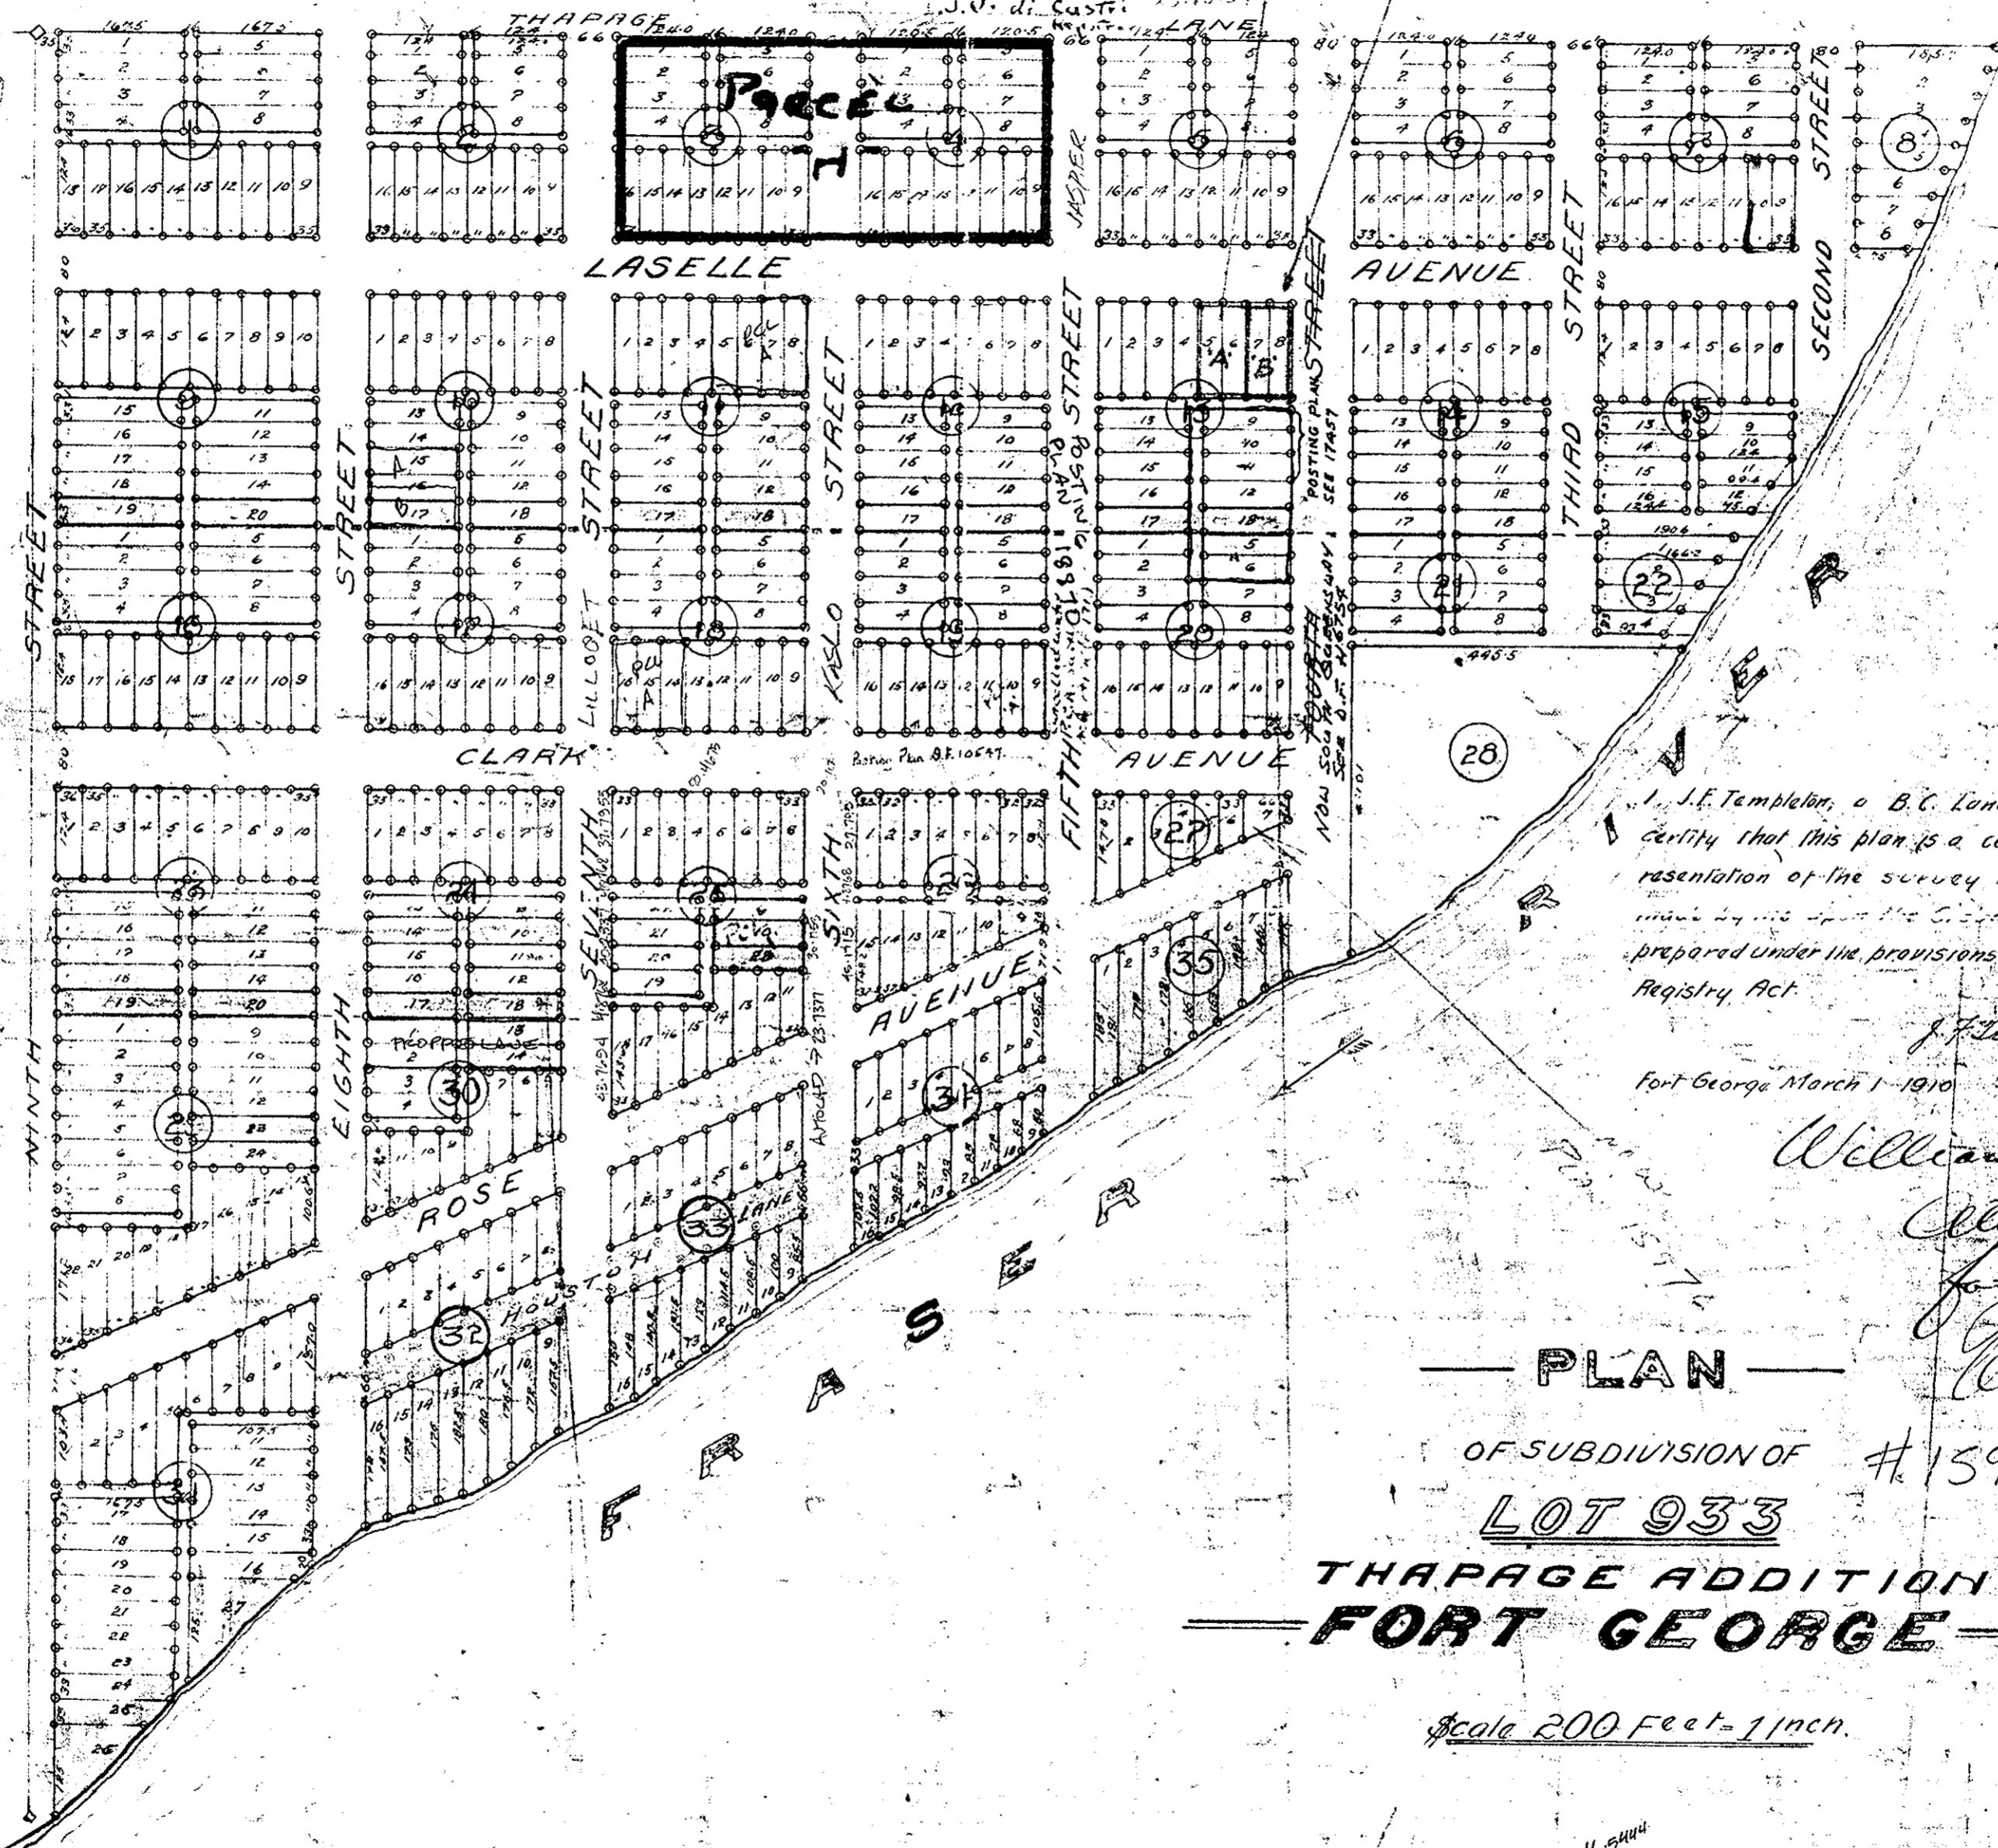

I, J.F. Templeton, a B.C. Land Surveyor
 certify that this plan is a correct representation of the survey which has been made by me and the Great Survey prepared under the provisions of the Land Registry Act.

J.F. Templeton
 Fort George March 1 1910

William Forrest Cooke
 Attorney in fact
 for Joseph Thapage
William Forrest Cooke

— PLAN —
 OF SUBDIVISION OF #15976
LOT 933
 THAPAGE ADDITION
 — FORT GEORGE —

Scale 200 Feet = 1 inch.

246 5444

4.8768
 31.1953