


Plan No 7274  
 Deposited in the Land Registry  
 Office at Kamloops B.C. 18  
 Day of Oct 1955

*J. V. Carter*  
 Registrar

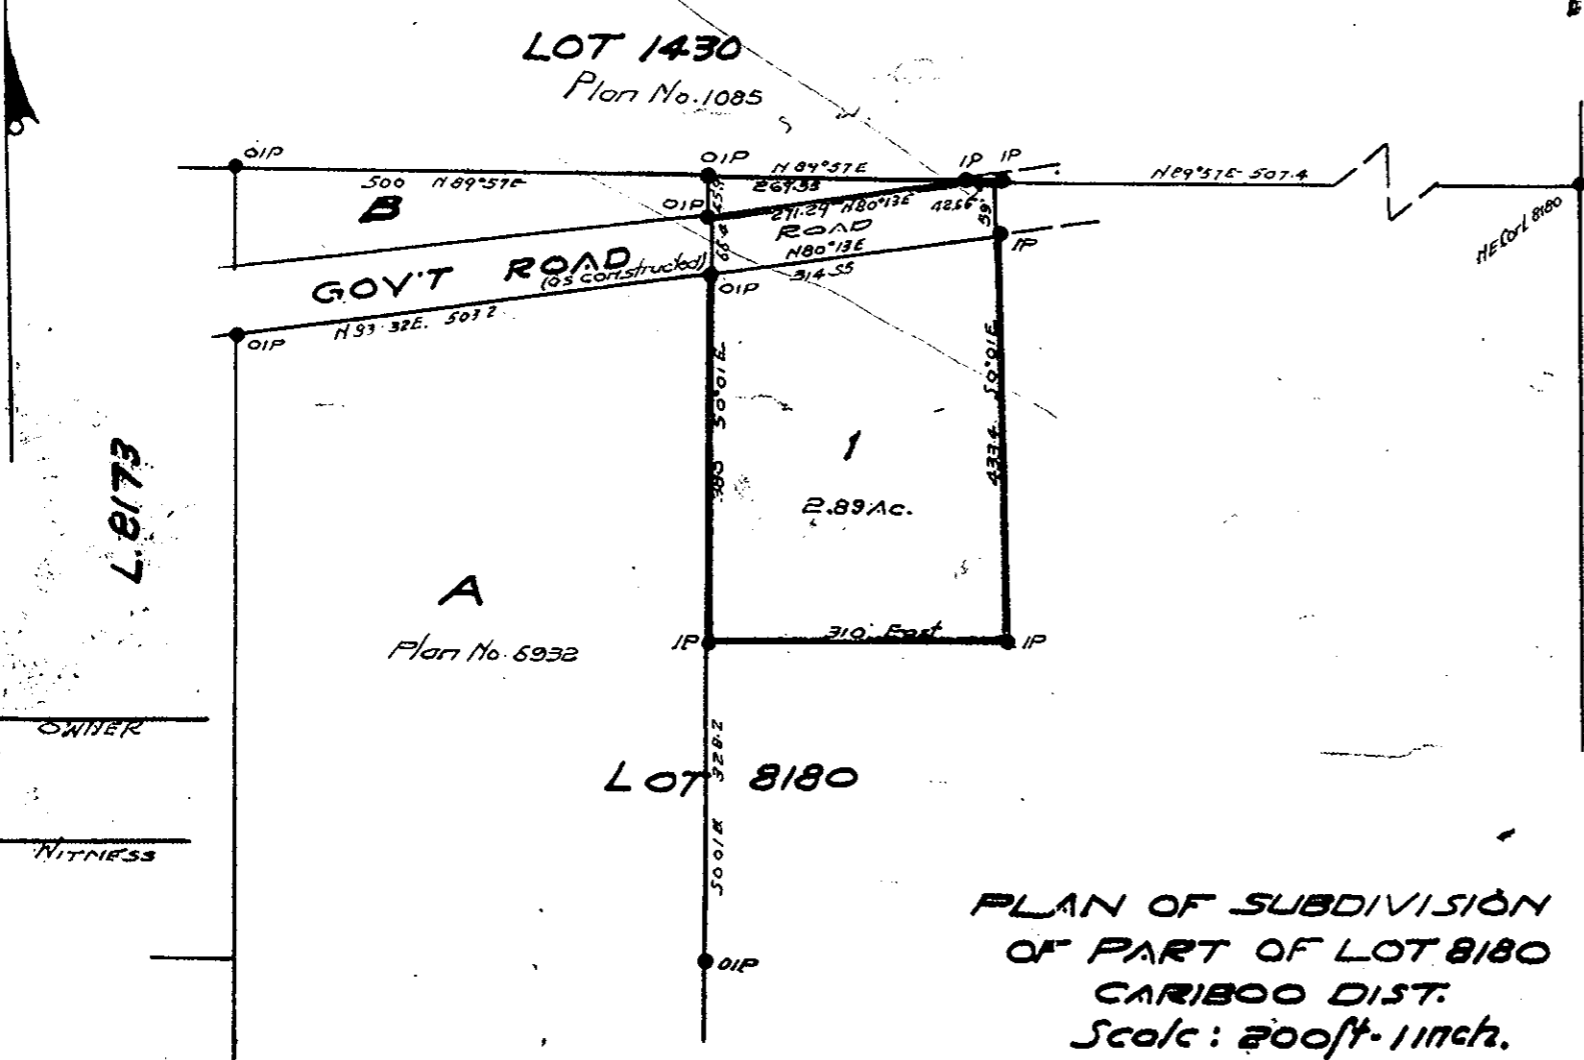

Bearings are astronomic  
 derived from North & West  
 boundaries of Lot 8180 as  
 shown on plan & field notes  
 deposited in Dept of Lands  
 Victoria July 1924

Old iron stakes shown ● DIP  
 Iron stakes set shown ● IP

**PLAN OF SUBDIVISION  
 OF PART OF LOT 8180  
 CARIBOO DIST.  
 Scale: 200ft. = 1 inch.**

Approved under the Land Registry  
 Act this 6 day of Sept 1955  
*A. J. Bowring*  
 Asst. Chief Engineer  
 Dept. of Highways

I, J. G. F. Campbell, of city of Prince George a  
 British Columbia land surveyor make oath and  
 say that I was present at and did personally  
 superintend the survey represented by this  
 plan and that the survey and plan are correct  
 The said survey was completed on the 25th  
 day of July 1955  
 Sworn before me  
 this 29th day of July 1955 *J. G. F. Campbell*

*J. G. F. Campbell*  
 O Notary Public in & for Prov of B.C.

1980/1074631