

Approved under the Land Registry Act 1913 25th day of January 1956

J. Thomson
City Engineer
City of Prince George.

ASSIGNED LOT A IN BLOCK A SEE P.P. 503937M
SEE D.O. 50765^m CAS 14/11/59

ASSIGNED LOT B IN BLOCK A SEE S.D. 574034M
SEE CARROLL R.S. 9-6-58

ASSIGNED LOTS 15 IN BLOCK B SEE S.D. 577044M
SEE CARROLL R.S. 29-7-58

ASSIGNED LOT A IN BLOCK
SEE D.O. 50765^m CAS 14/11/59


Plan No. 7458
Deposited in the Land Registry
Office at Kamloops B.C. this 22
day of Feb 1956

J.A. Milant
Registrar

**PLAN
OF RE-SUBDIVISION
BLOCKS 107-108 &
PART BLOCK 103
LOT 343
CARIBOO DIST.
Plan No. 1268
Scale: 100ft. = 1 in.**

LOT 1429
PLAN No. 626

LOT 956
PLAN No. 636

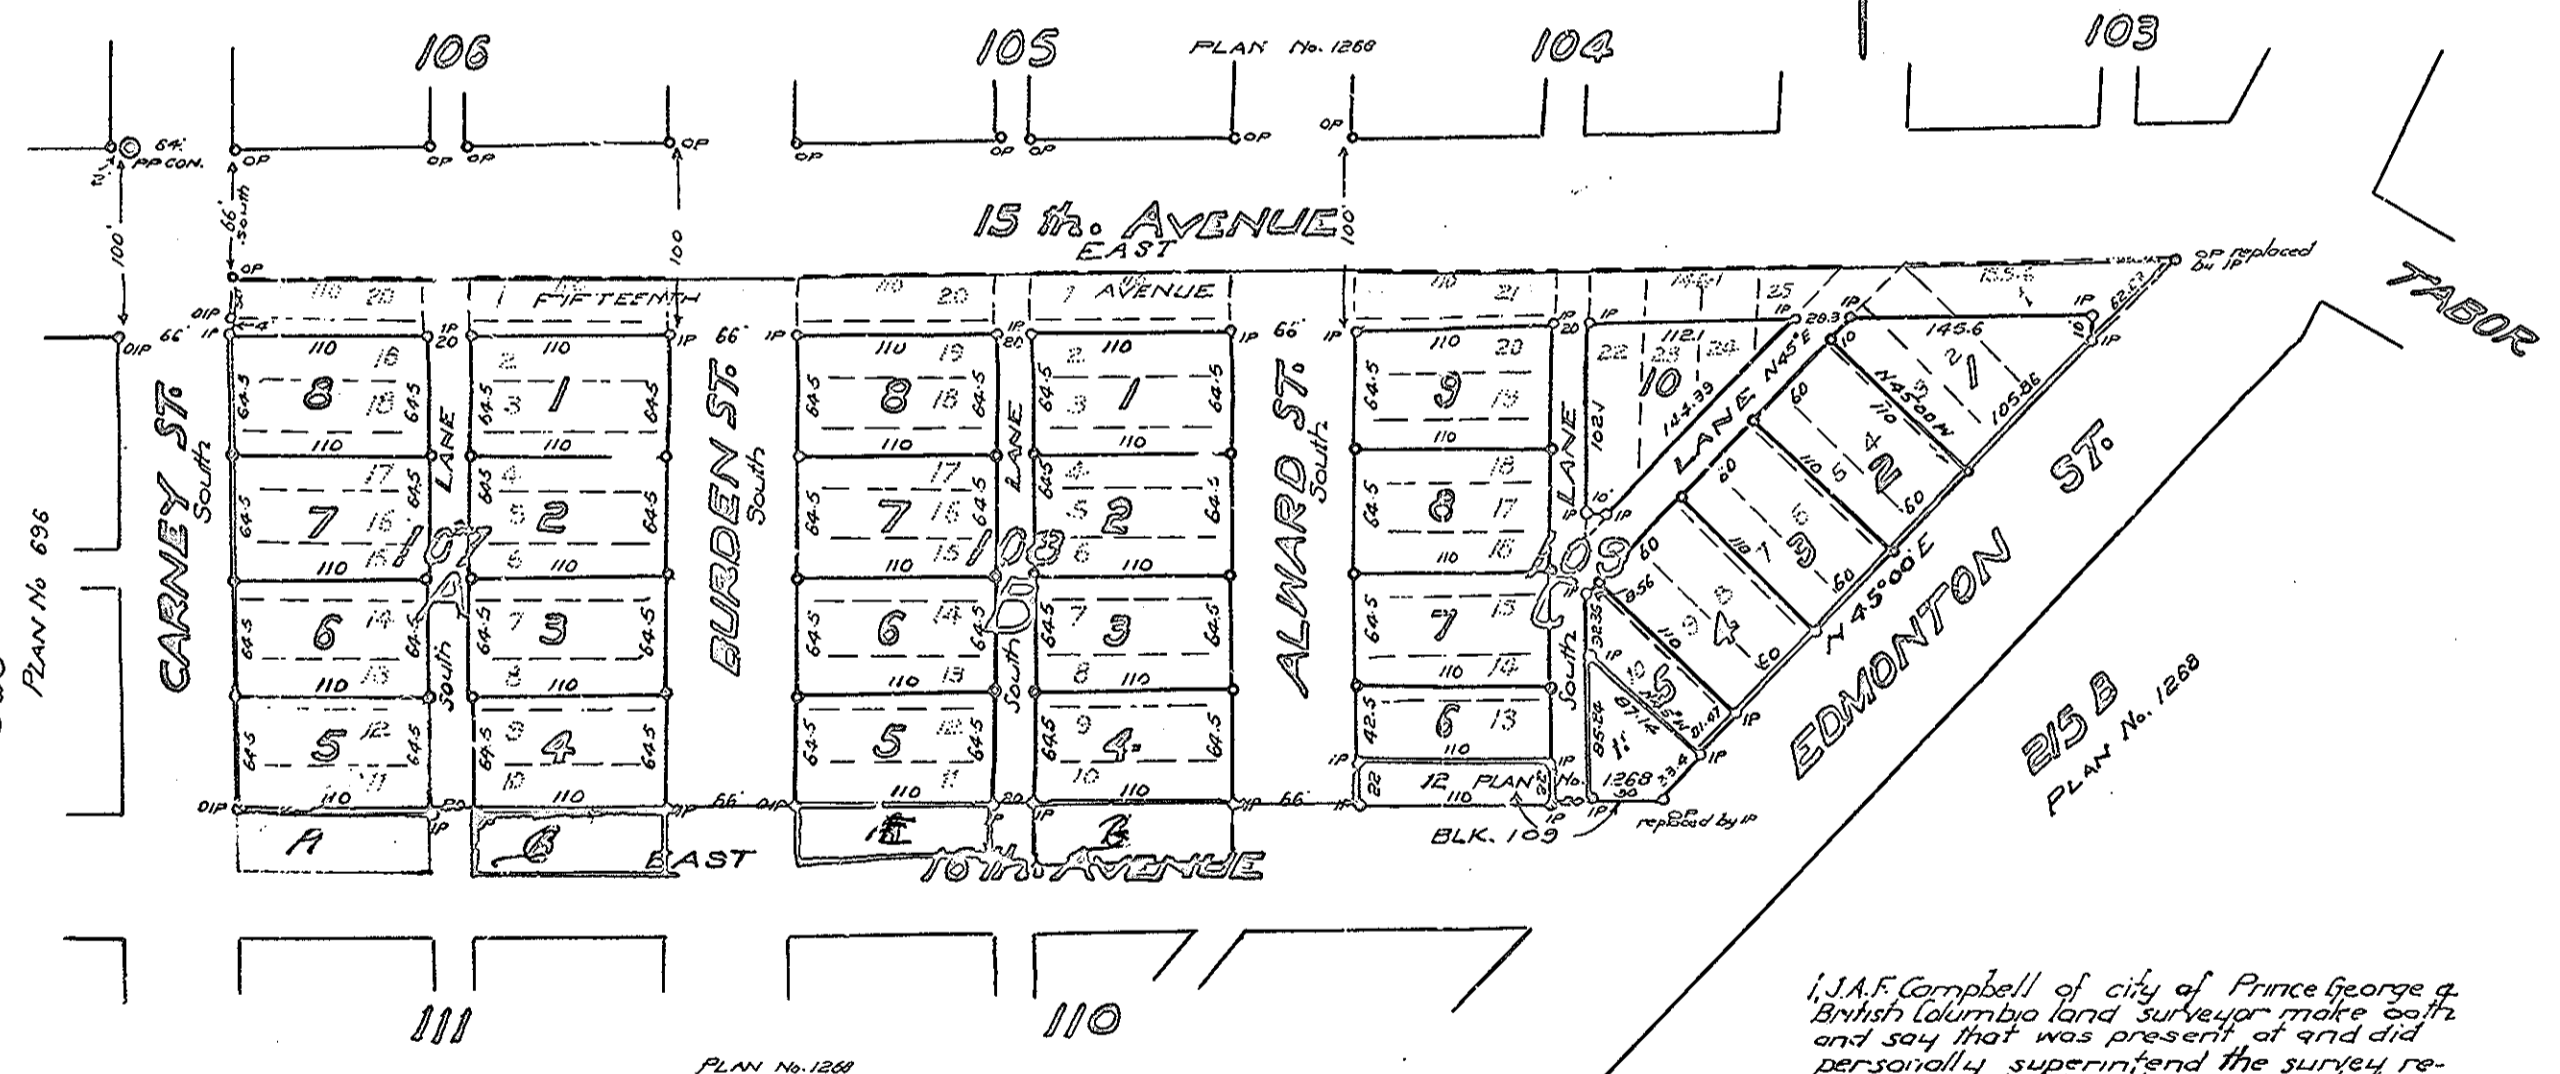

J. Thomson
Mayor, City of Prince George

Anna Thomson
City Clerk, City of Prince George

Bearings are astronomic
derived from West boundary
Block 107 as shown on Plan No 1268

I, J.A.F. Campbell of city of Prince George a
British Columbia land surveyor make oath
and say that was present at and did
personally superintend the survey re-
presented by this plan and that the
survey and plan are correct. The said survey
was completed on the 30th day of May 1955
Sworn before me
This 10th day of Jan 1956 *J.A.F. Campbell*

J. S. Brown
A Notary Public in & for Prov. of B.C.

Old iron stakes shown. ○ DIP
Old wood stakes shown. ○ OP
Old concrete mqn. stamp. ⊙ PPCON.
Iron stakes set shown. ○ IP
White painted wood stakes set ○

