

**PLAN**  
SHOWING  
RESUBDIVISION  
**BLOCK A (LRO PLAN B 4720) & PART OF**  
**BLOCK A (LRO PLAN 2876) - L. 2157**  
**CARIBOO DISTRICT - BRITISH COLUMBIA**


SCALE: 1 inch. = 100 feet.

PLAN No. 7476  
Deposited in the Land Registry  
Office at Kamloops, B.C., this  
6<sup>th</sup> day of March 1956

*J.V. Silcote*  
Registrar

- o OP denotes an old wooden post found in place.
- OIP " an old iron post found in place.
- IP " an iron post set in this survey.

Bearings are astronomic, derived from  
the East Boundary of Lot 2157, and  
from the North Boundary of Lot 955

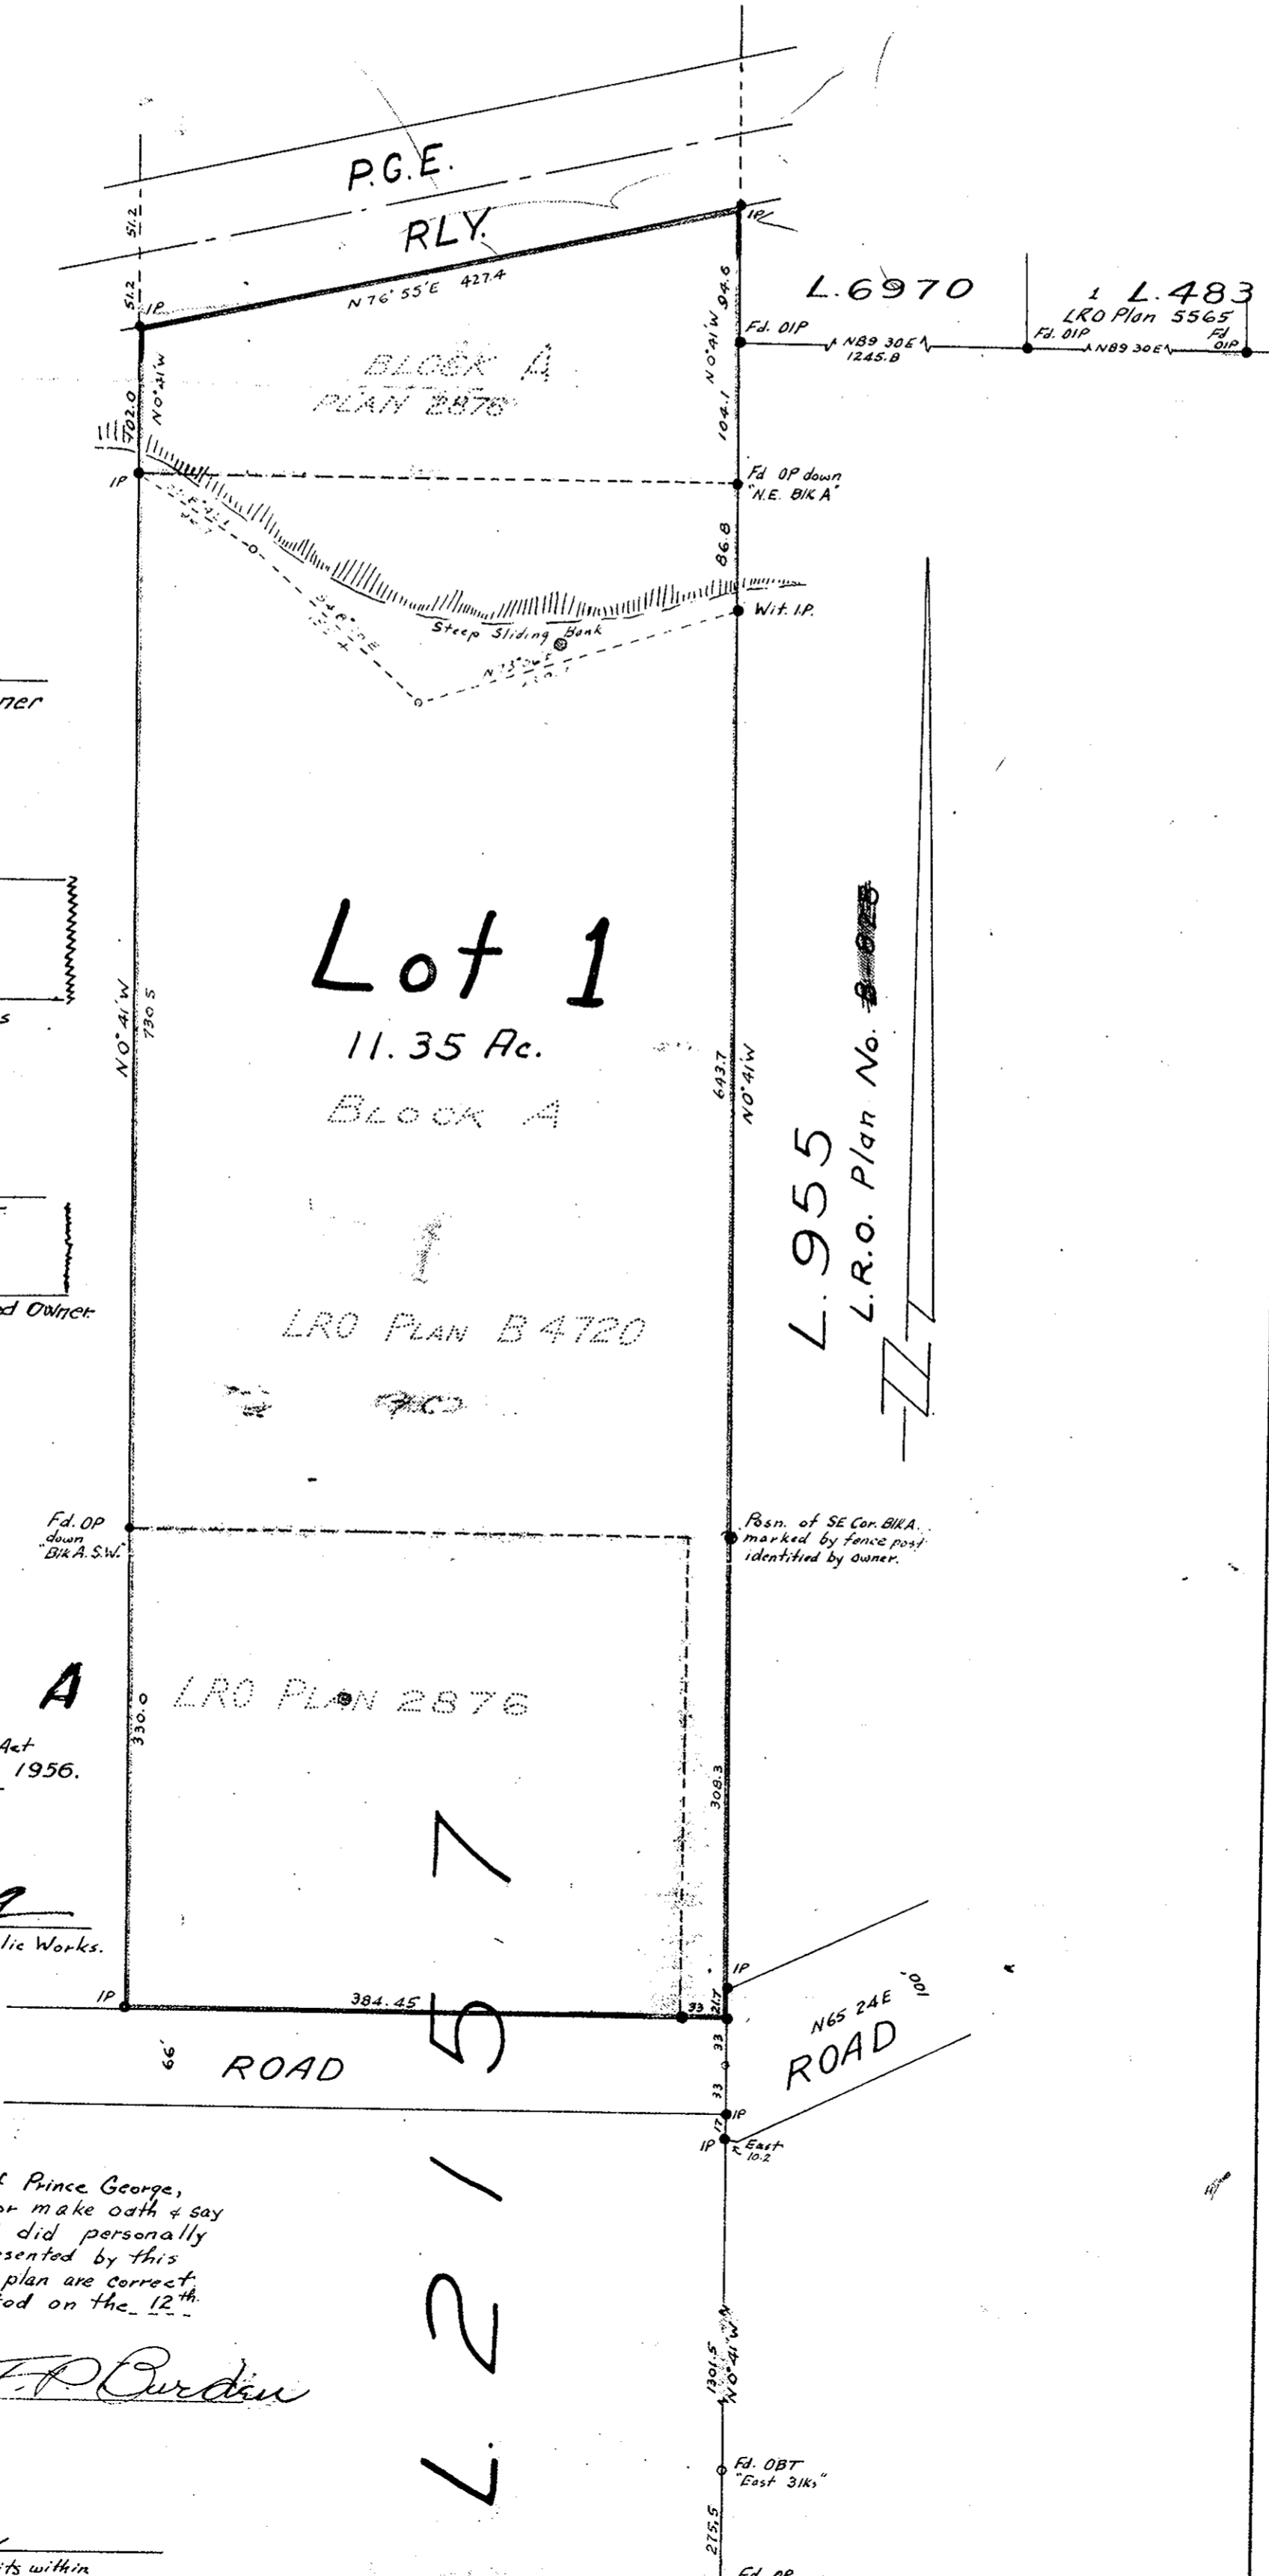

*C. J. ...*  
Minister of Public Works  
WITNESS: *C. J. ...*

Signature of Registered Owner  
of Block A, Plan B-4720.

*...*  
Signature of Registered Owners

*M. ...*  
Witness to Signature of Owners

*...*  
Signature of Registered Owner

*M. ...*  
Witness to signature of Registered Owner

**Lot 1**  
11.35 Ac.  
BLOCK A

LRO PLAN B 4720

**BLOCK A** LRO PLAN 2876

Approved under the Land Registry Act  
this 18<sup>th</sup> day of JANUARY 1956.

*A.J. Bowering*  
Approving Officer, Department of Public Works.

I, Fred P. Burden, of the City of Prince George,  
British Columbia Land Surveyor make oath & say  
that I was present at and did personally  
superintend the survey represented by this  
plan and that the survey and plan are correct.  
The said survey was completed on the 12<sup>th</sup>  
day of December, 1954.

Sworn, before me this  
6<sup>th</sup> day of Nov., 1955. *F.P. Burden*

*W. ...*  
A Commissioner for taking affidavits within  
the Province of British Columbia

L  
2  
1  
5  
7