



Plan No. 7644  
 Deposited  
 Office of  
 City of Prince George

LOT 343  
 PLAN No. 1268

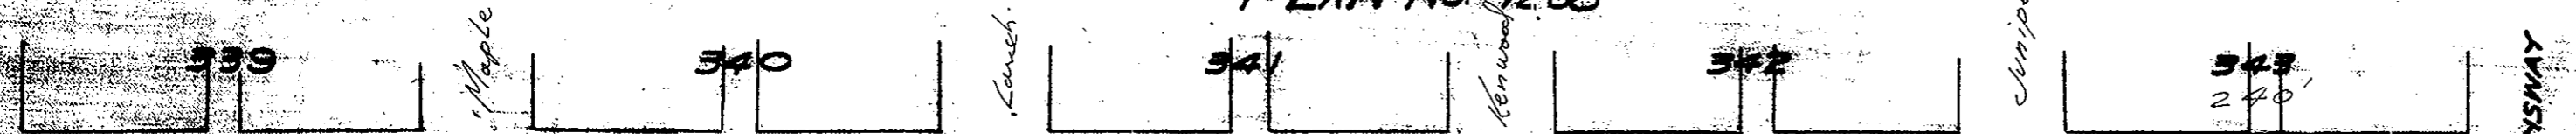

BOOTH AVENUE

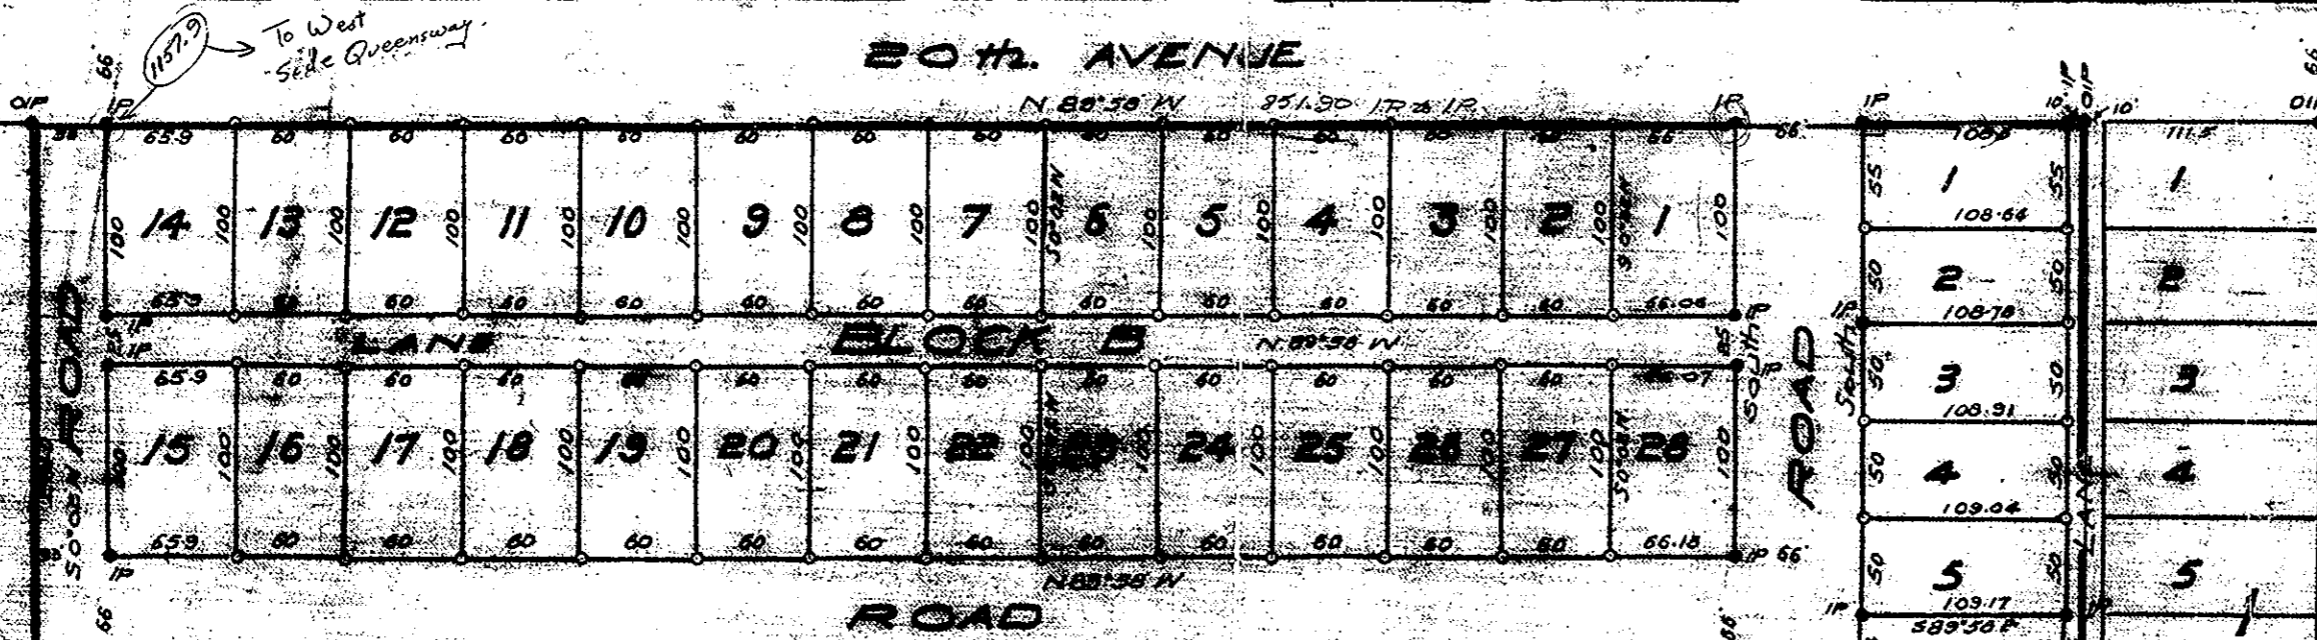

BLOCK C  
 1.55 Ac.

PARCEL O  
 Plan B.5331

BLOCK 2  
 Plan 1810

PLAN OF SUBDIVISION  
 OF BLOCK 1 - LOT 931  
 CARIBOO DIST.  
 PLAN No. 1810  
 Scale: 100ft. = 1inch

*R. P. Cuddie*  
 OWNER

*[Signature]*  
 WITNESS

I, J. F. Campbell of city of Prince George, British Columbia, land surveyor, make oath and say that I was present at and did personally supervise the survey presented by this plan and that the survey and plan are correct. The said survey was completed on the 27th day of June, 1955.

Done before me the 27th day of June 1955

*J. F. Campbell*  
 Notary Public in & for the Prov. of B.C.

Approved under the Land Registry Act this 16th day of September, 1955

*A. J. Bowring*  
 Assistant Engineer  
 Dept. of Highways

QUEENSWAY

LOT 417  
 Plan No. 1803

