

7787


Plan No 7787
Deposited in the Land Registry
Office at Kamloops B.C. this 31st day
of October 1956
F. H. Gilchrist
Registrar

PLAN OF SUBDIVISION
OF PART OF LOT 913
CARIBOO DISTRICT

Scale: 200ft - 1 in.

Approved under the Land Registry
Act this 30th day of AUGUST 1956
A. J. Bowering
Approving Officer
Dept. of Highways.

LOT 777
Plan No. 649

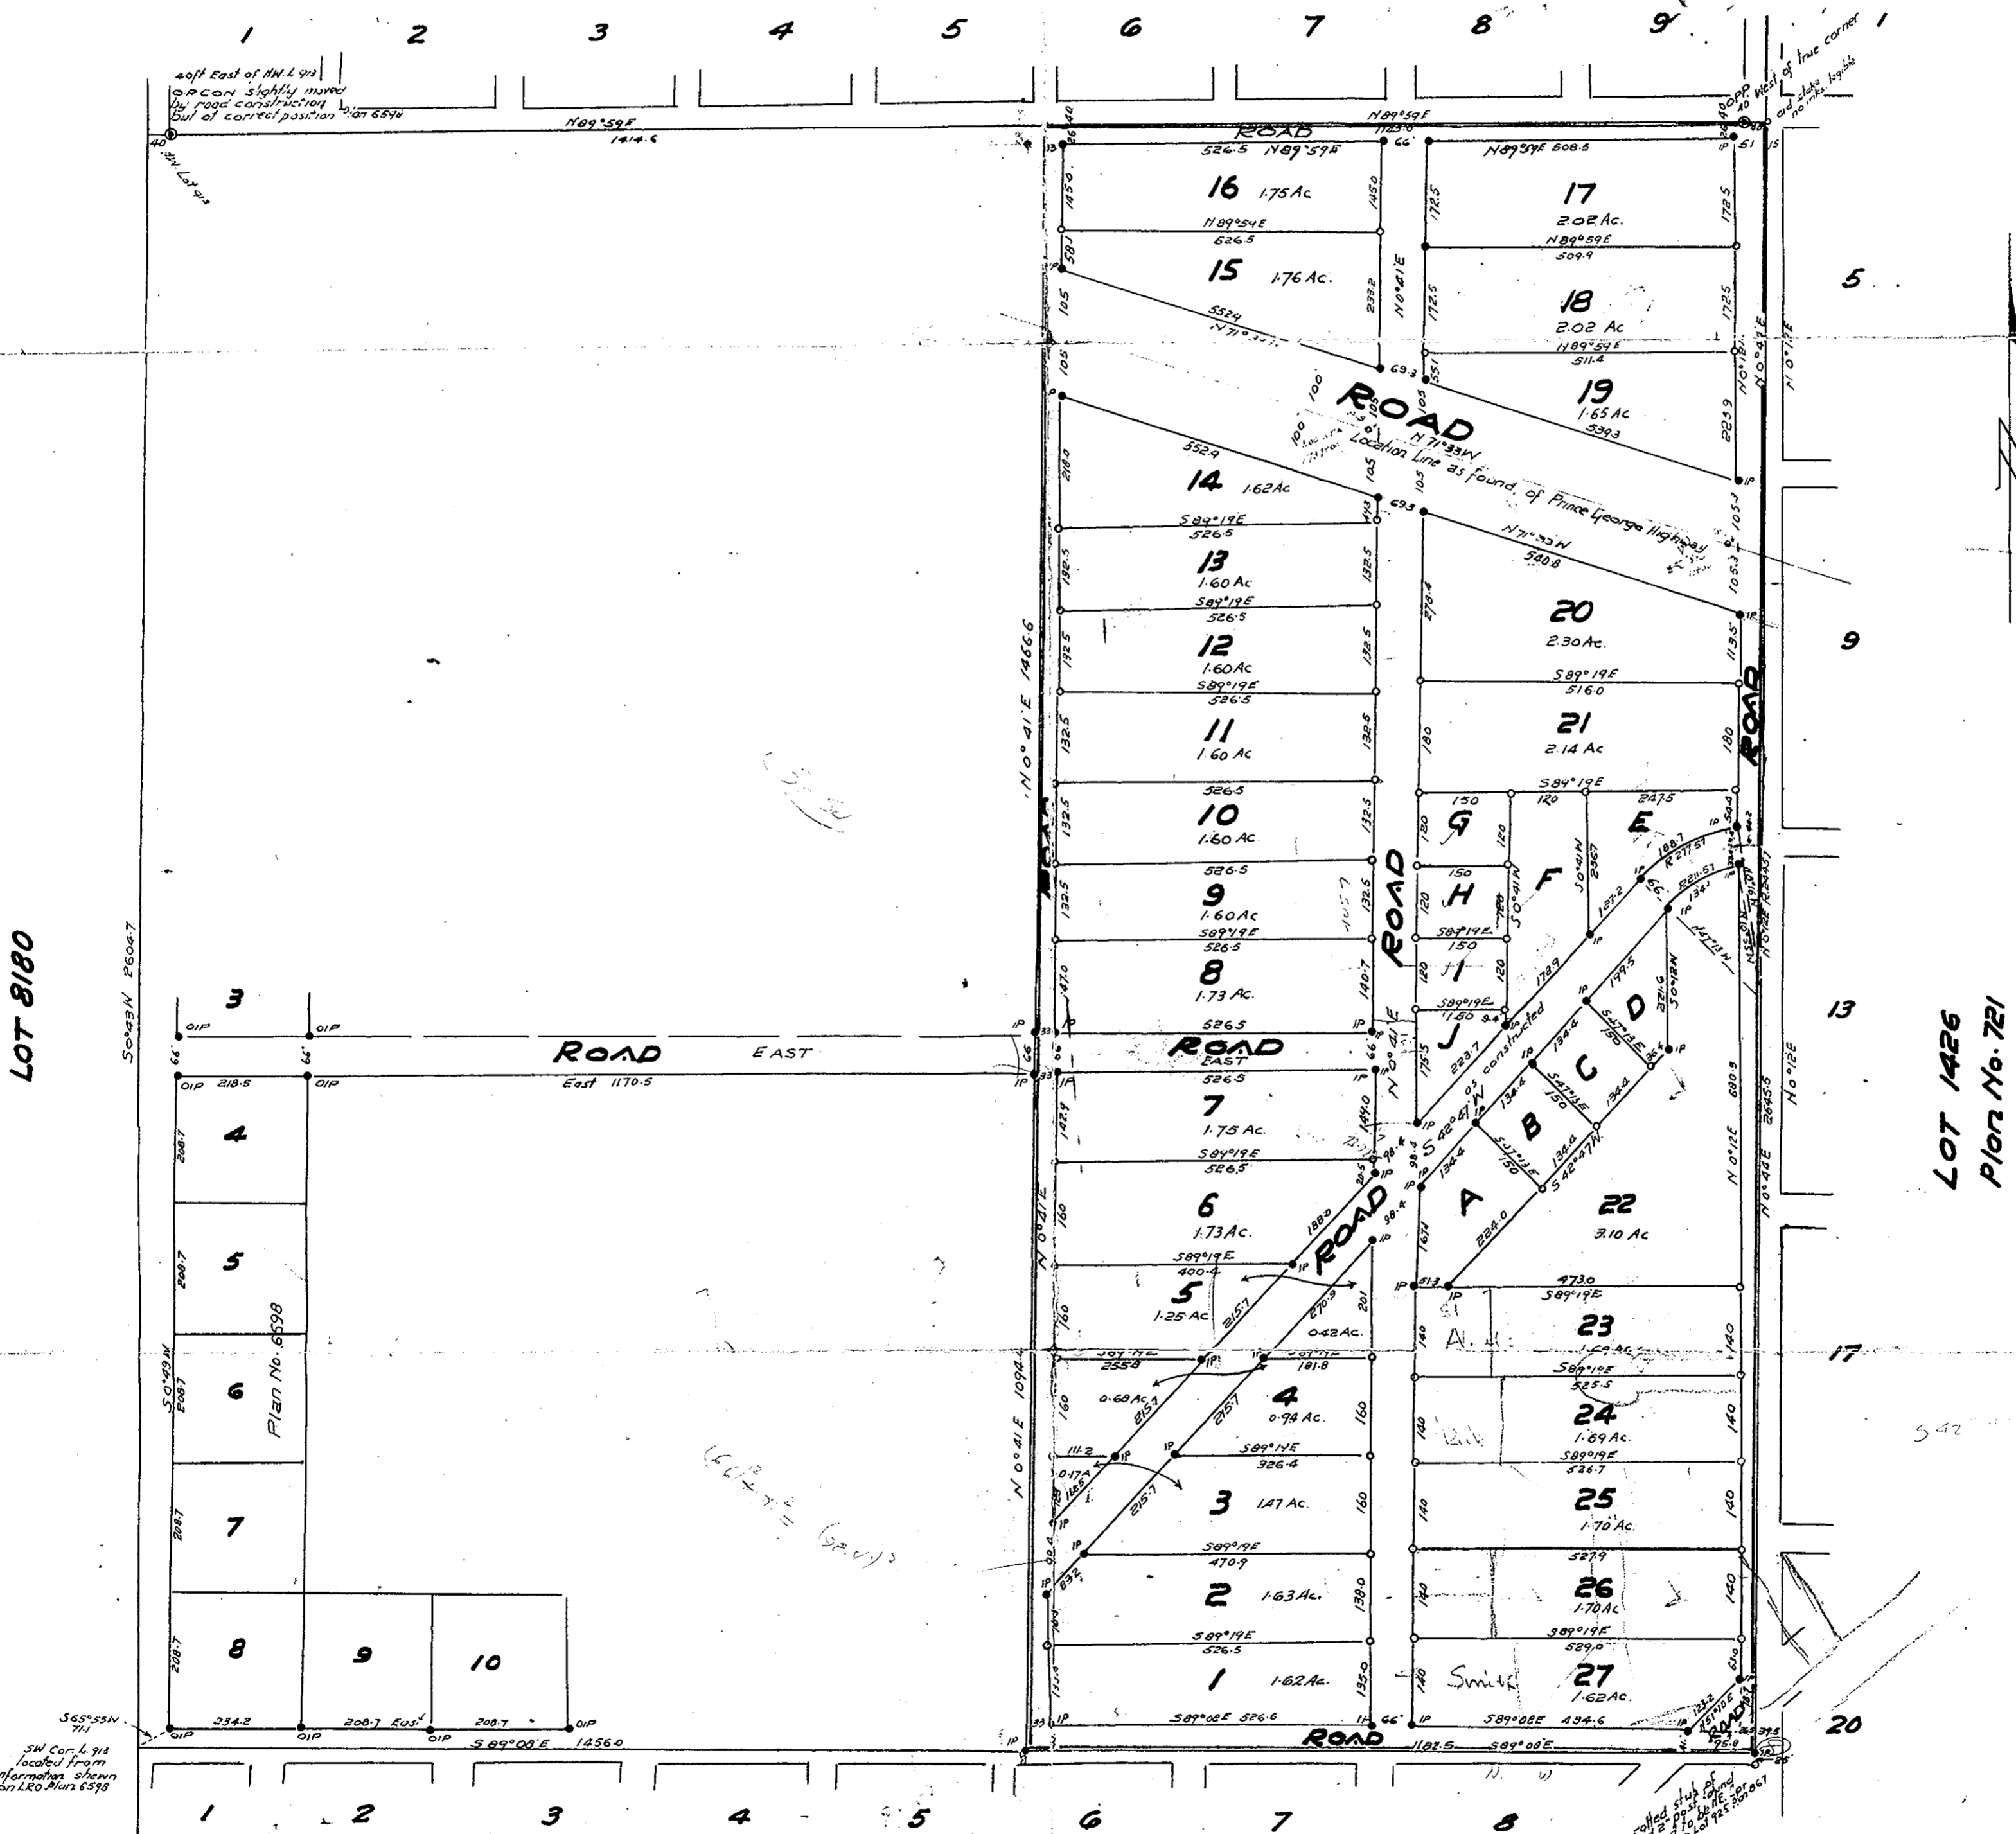

LOT 8180

LOT 1426
Plan No. 721

LOT 925
Plan No. 867

Bearings are astronomic
and are derived from South
and West boundaries of a
subdivision of part of Lot 913
and shown as L.R.O. Plan No. 6398

I hereby certify that this is
a true copy of the Official Plan on deposit
in the Department of Lands and Forests
and numbered Plan 15 Tube 163

J. J. A. Campbell of city of Prince George,
a British Columbia Land Surveyor make oath
and say that I was present at and did
personally supervise the survey represented
by this plan and that the survey and plan are
correct. The said survey was completed on
the 10th day of July 1956
Witness my hand
this 20th day of July 1956

old concrete mon. shown
old pipe post shown
old iron stake shown
iron post set shown
5" white painted post shown

Surveyor General
Victoria, B.C.
6th September 1956

Official Public Seal for Prov. of B.C.