

PLOTTED (HH)

PLAN OF SUBDIVISION
OF
BLOCK I, - LOT 925.
REGISTERED PLAN NO 6759.
CARIBOO DISTRICT - BRITISH COLUMBIA.
SCALE: 1 IN = 100 FT.

PLAN NO 7813
Deposited in the Land Registry Office at Kamloops,
this 21st day of November 1956
J. H. H. H.
Registrar


Bearings are Astronomic derived from those shown on
Registered Plan No 6759
IP Denotes an Iron Pin found and used
IP Denotes an Iron Pin placed on this survey

I, F. P. Durdow, a British Columbia Land Surveyor, make
oath that I was present at and did personally supervise
the survey represented by this plan, and that the survey was
plan and correct.
The said survey was completed on the 18th July, 1956
Sworn before me at Kamloops
this 26th day of July, 1956
F. P. Durdow
A Commissioner for Taking Affidavits
within the Province of British Columbia

John Cunningham
Signature of Registered Owner
N. A. Fennell
Witness to signature, Registered Owner

Approved under the Land Registry Act,
this 1st day of November 1956
Asst. Powering
Approving Officer, Dept. of Highways

BIK I, Registered Plan No 3524

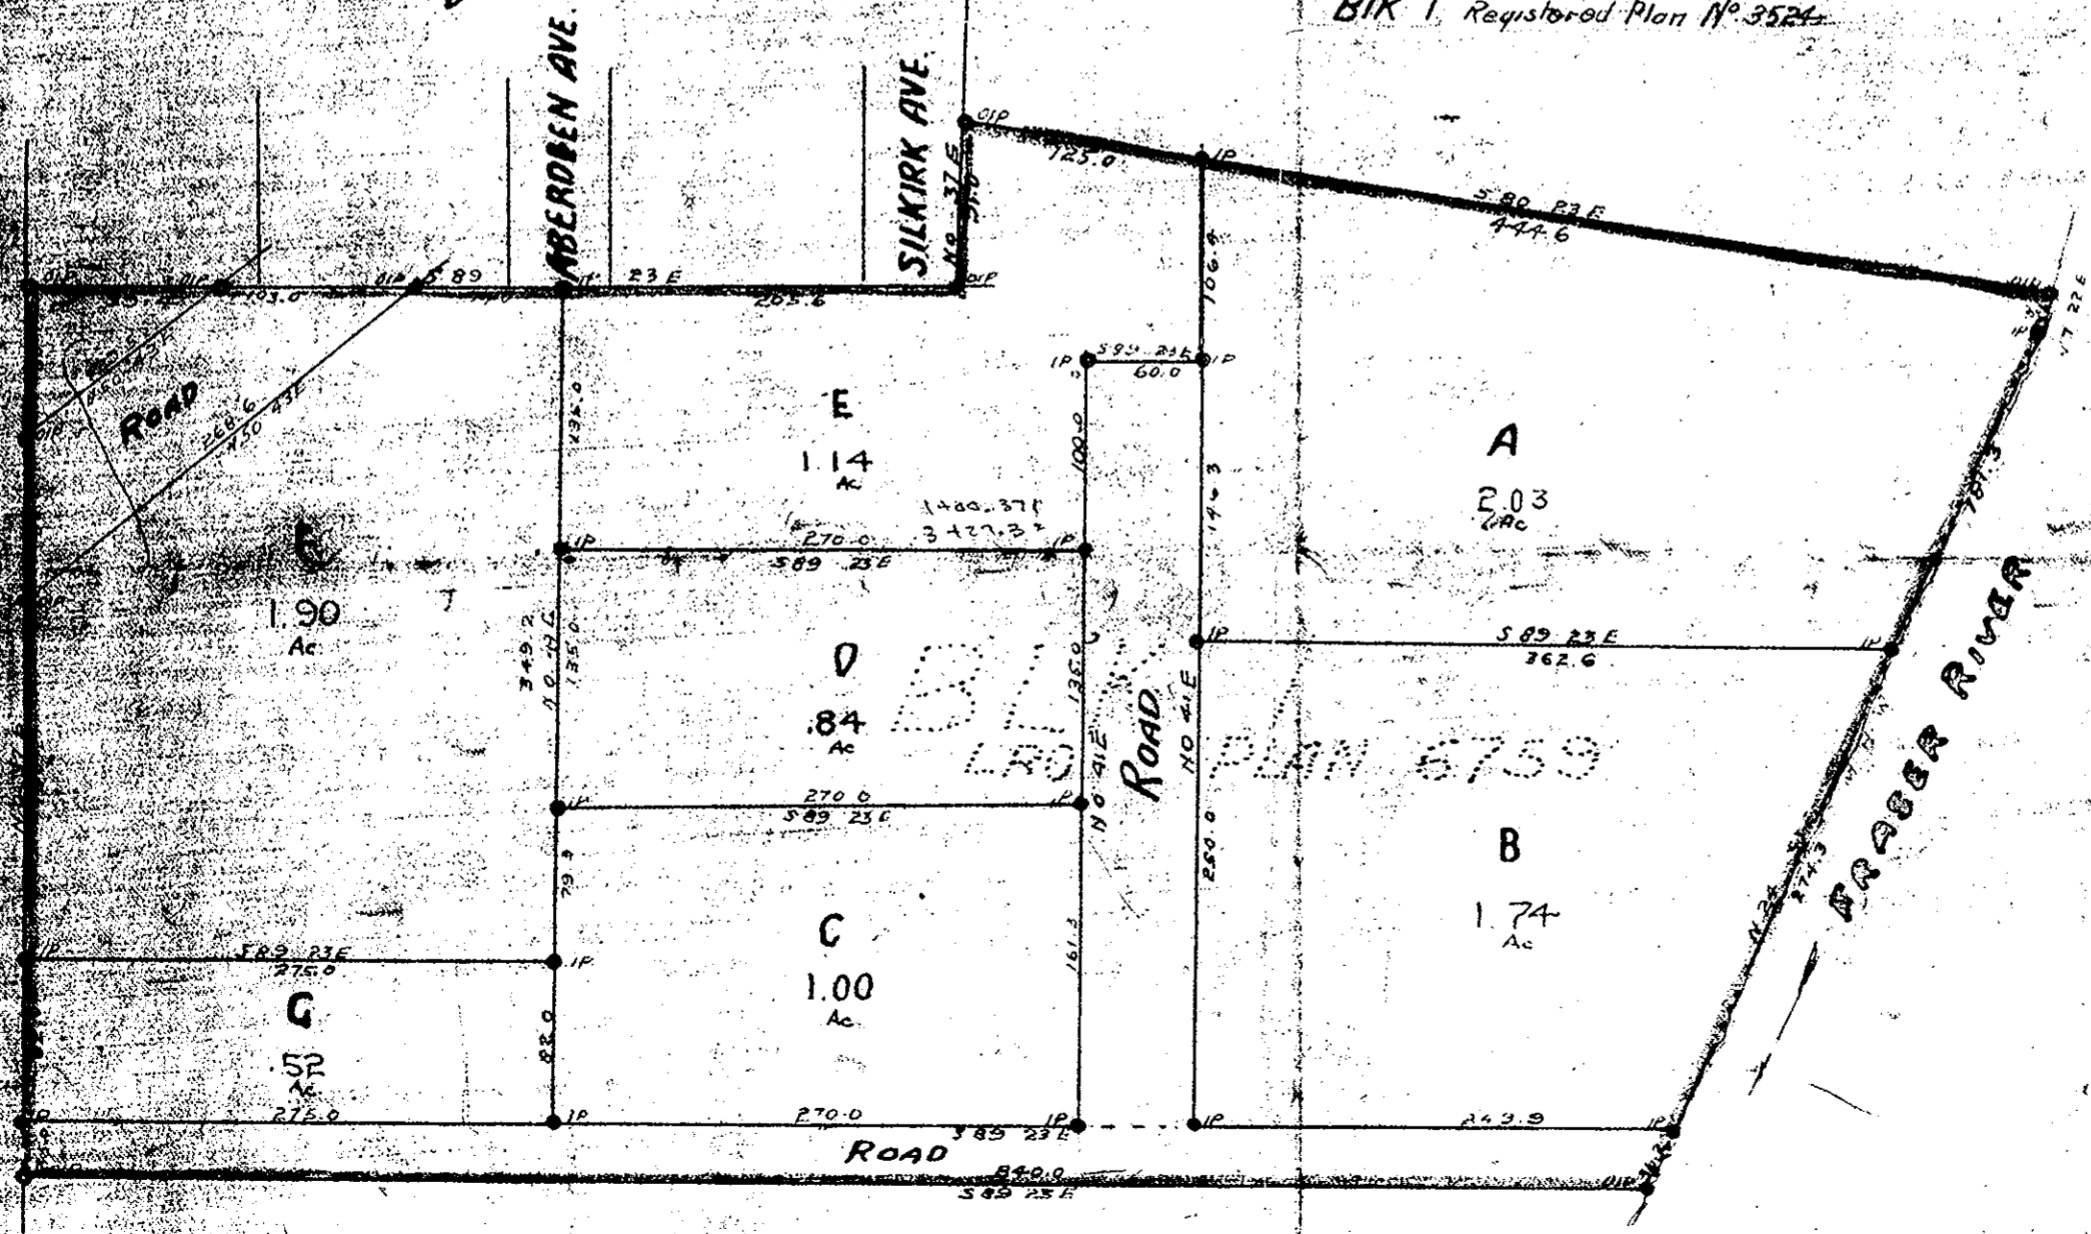

2 6759 925

Cal
2nd Layer
51 5 1/2
1/2
1/2