

Plan No **7867**
 Deposited in the Land Registry
 Office at Kamloops B.C. this 13
 day of December 1956


[Signature]
 Registrar

L. 8177

LOT 8178

L. 8179

Approved under the Land
 Registry Act this 10th day
 of October 1956
[Signature]
 Approving Officer
 Dept. of Highways

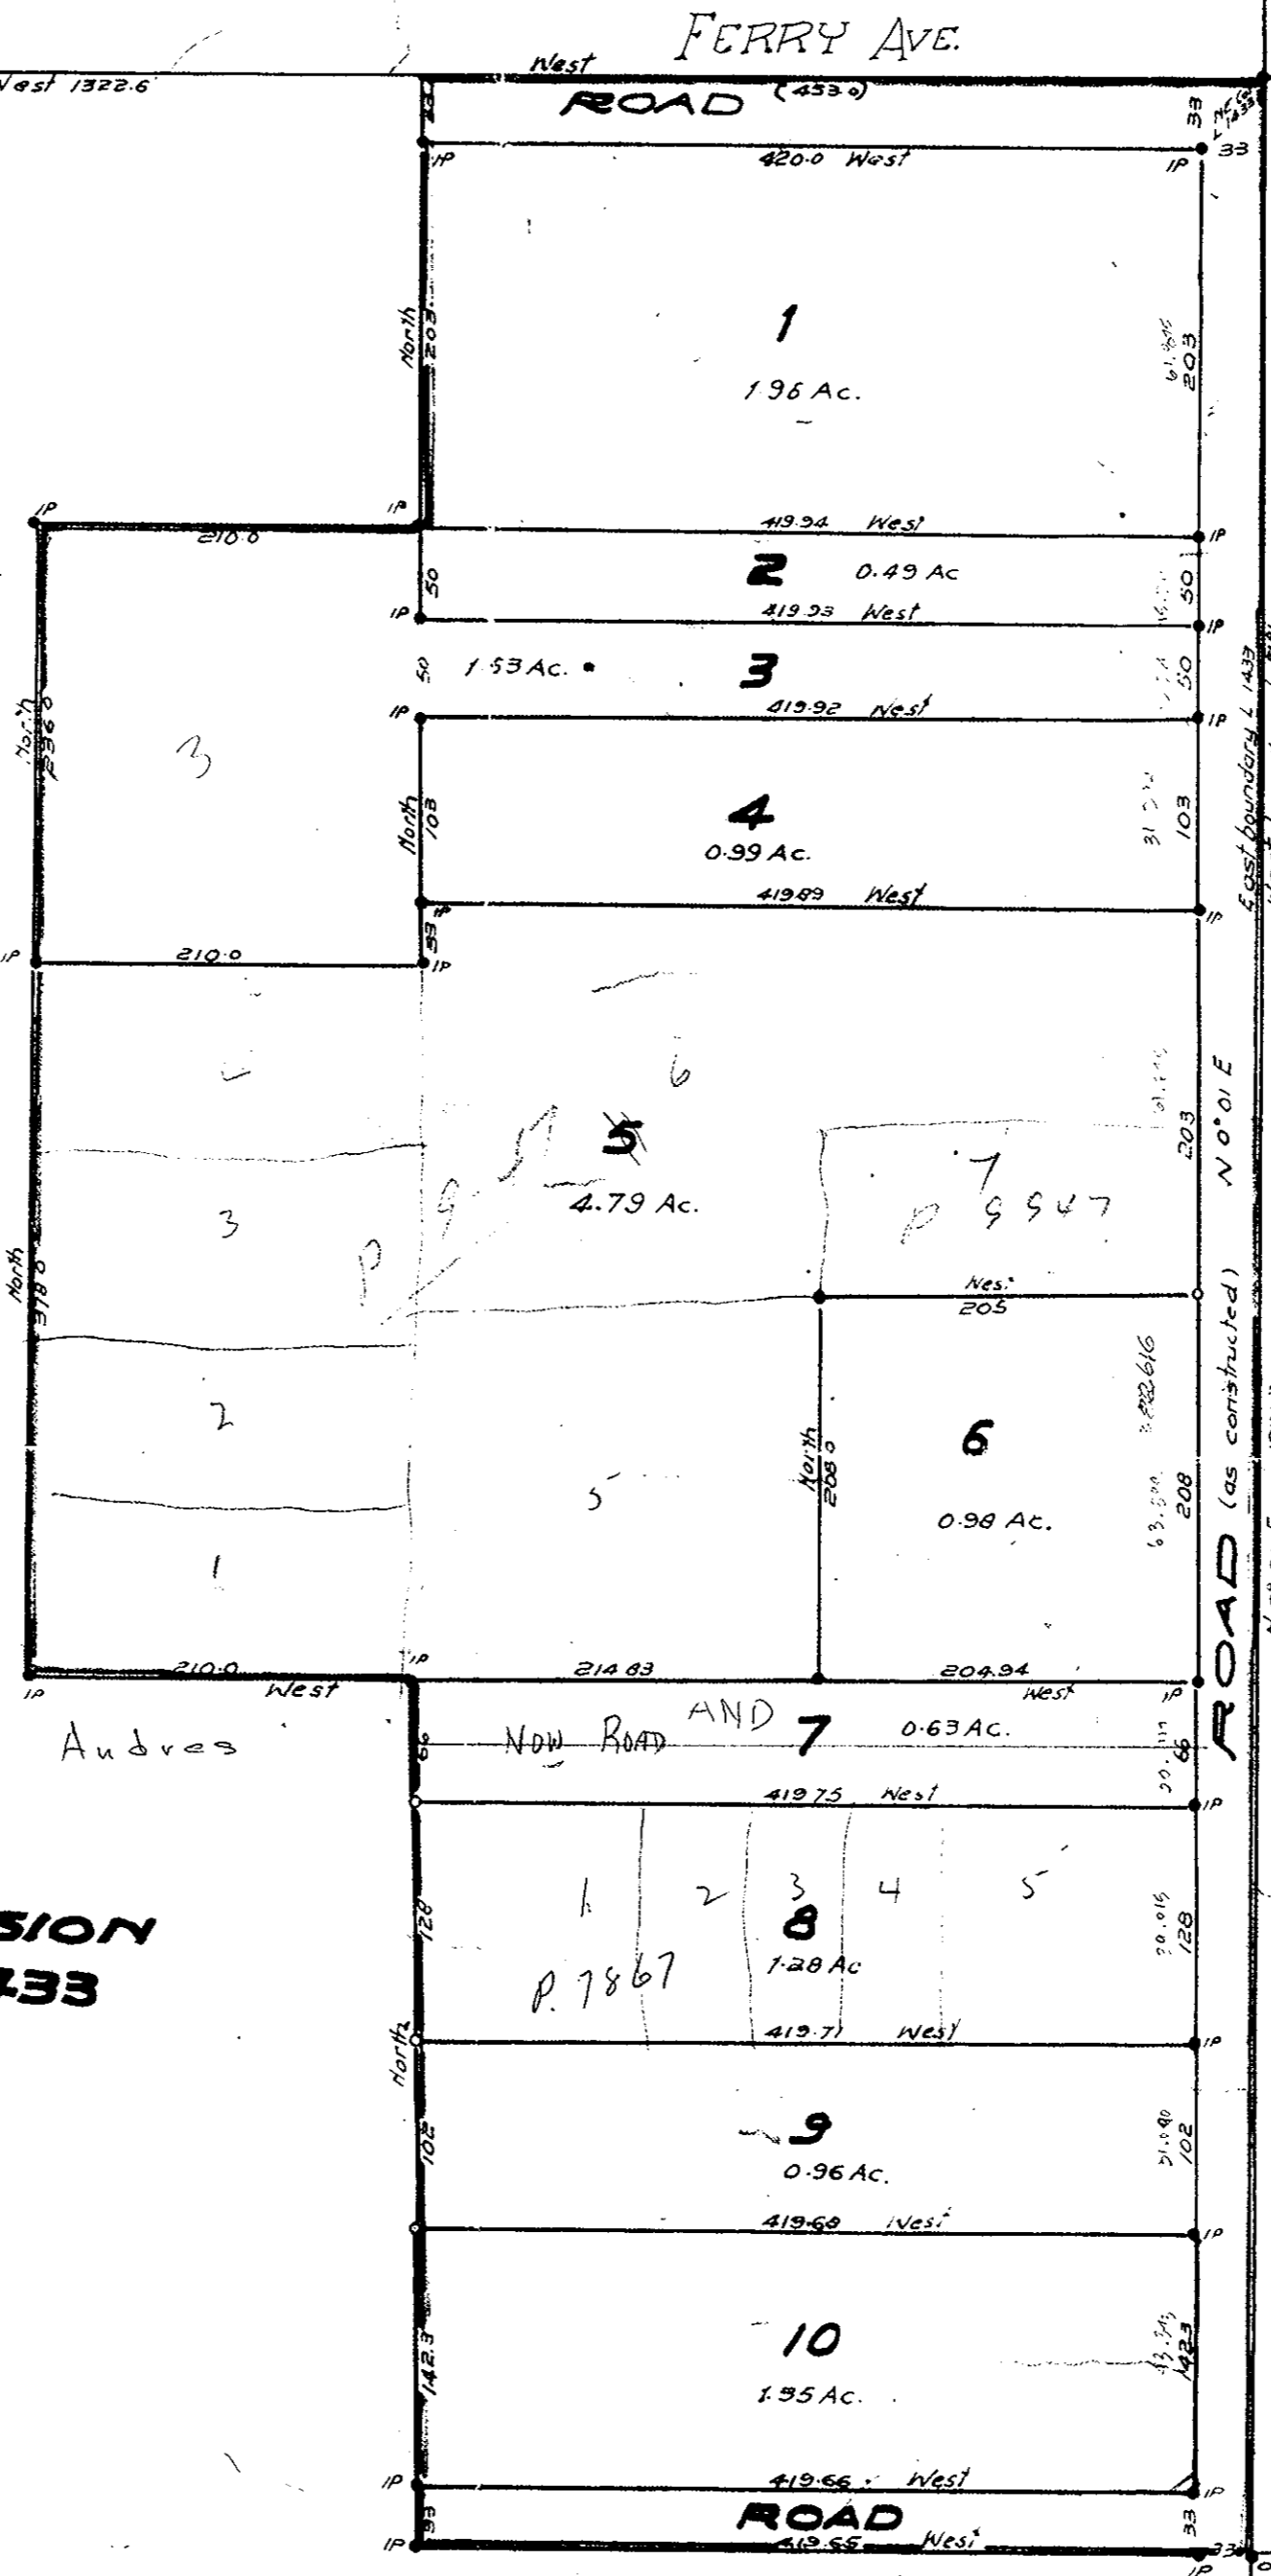

LOT 1433

**PLAN OF SUBDIVISION
 OF PART OF LOT 1433
 CARIBOO DIST.**

Scale: 100ft.-1 in.
 ∴ 1200 : 1 metric

Bearings are astronomic derived
 from East & North boundaries of
 Lot 1433 as shown in field notes
 deposited in Dept. of Lands dated
 Sept. 1924

Old iron stakes shown ● OIP
 Iron stakes set shown ● IP
 Wooden posts set shown ●

 OWNER

 WITNESS

I, J. Q. F. Campbell of Prince George B.C. a British Columbia
 land surveyor make oath and say that I was present
 at and did personally superintend the survey represented
 by this plan and that the survey and plan are correct
 The said survey was completed on the 23rd day of August 1956
 Signed before me
 this 23rd day of Aug. 1956

[Signature]
 A Notary Public in & for Prov. of B.C.

1818107

281817