


Approved under the Land Registry Act this 17th day of DECEMBER 1956  
*A. J. Bowring*  
 Approving Officer  
 Dept. of Highways.

Plan No 7947  
 Deposited in the Land Registry Office at Kamloops on this 1st day of February 1957  
*Deputy Registrar*

LOT 8181

LOT 1432 BLK. C

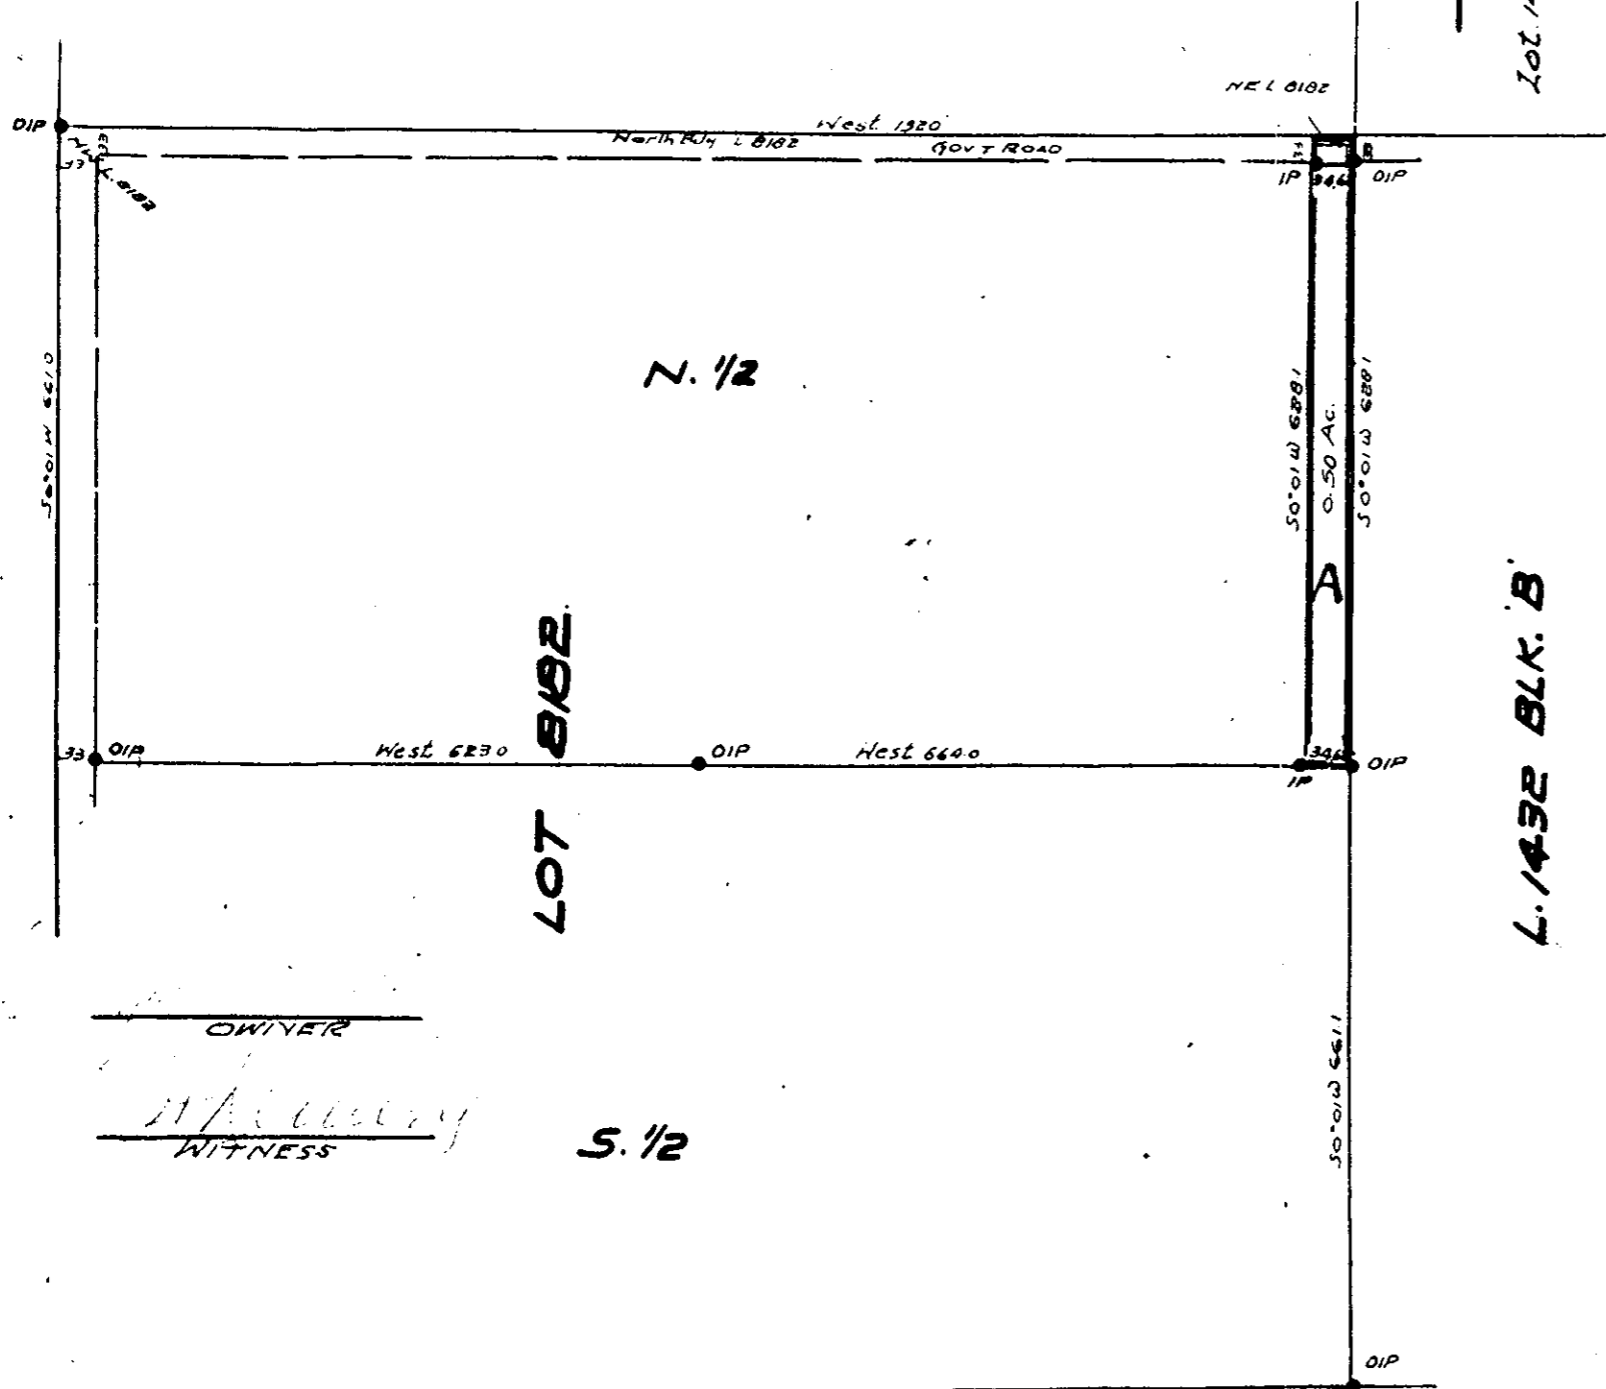

**PLAN OF SUBDIVISION  
 OF PART OF NORTH 1/2  
 LOT 8182  
 CARIBOO DIST.  
 Scale: 200ft. = 1 in.**

Bearings are astronomic derived from North & East boundaries of Lot 8182 as shown in field notes of re-establishment of boundaries dated July 1924 deposited in Dept. of Lands.

Old iron stakes shown ● DIP  
 Iron stakes set shown ● IP

OWNER  
*[Signature]*  
 WITNESS

S. 1/2

I, J. A. F. Campbell of city of Prince George a British Columbia land surveyor make oath and say that I was present at and did personally superintend the survey represented by this plan and that the survey and plan are correct. The said survey was completed on the 1st day of Nov 1956  
 Sworn before me  
 this 6th day of Nov 1956 *J. A. F. Campbell*

*[Signature]*  
 A Notary Public in & for Prov of BC

LOT 753  
 A. Plan 3283

L. 1433

LOT 8182

L. 1432 BLK. B