


Approved under the Land  
Registry Act this 31st day  
of Dec. 1956

*A. J. Downing*  
Approving Officer  
Dept of Highways

Plan No. 7975  
Deposited in the Land Registry  
Office at Kamloops BC this  
20th day of Feb 1957

*J. V. Silvester*  
REGISTRAR.

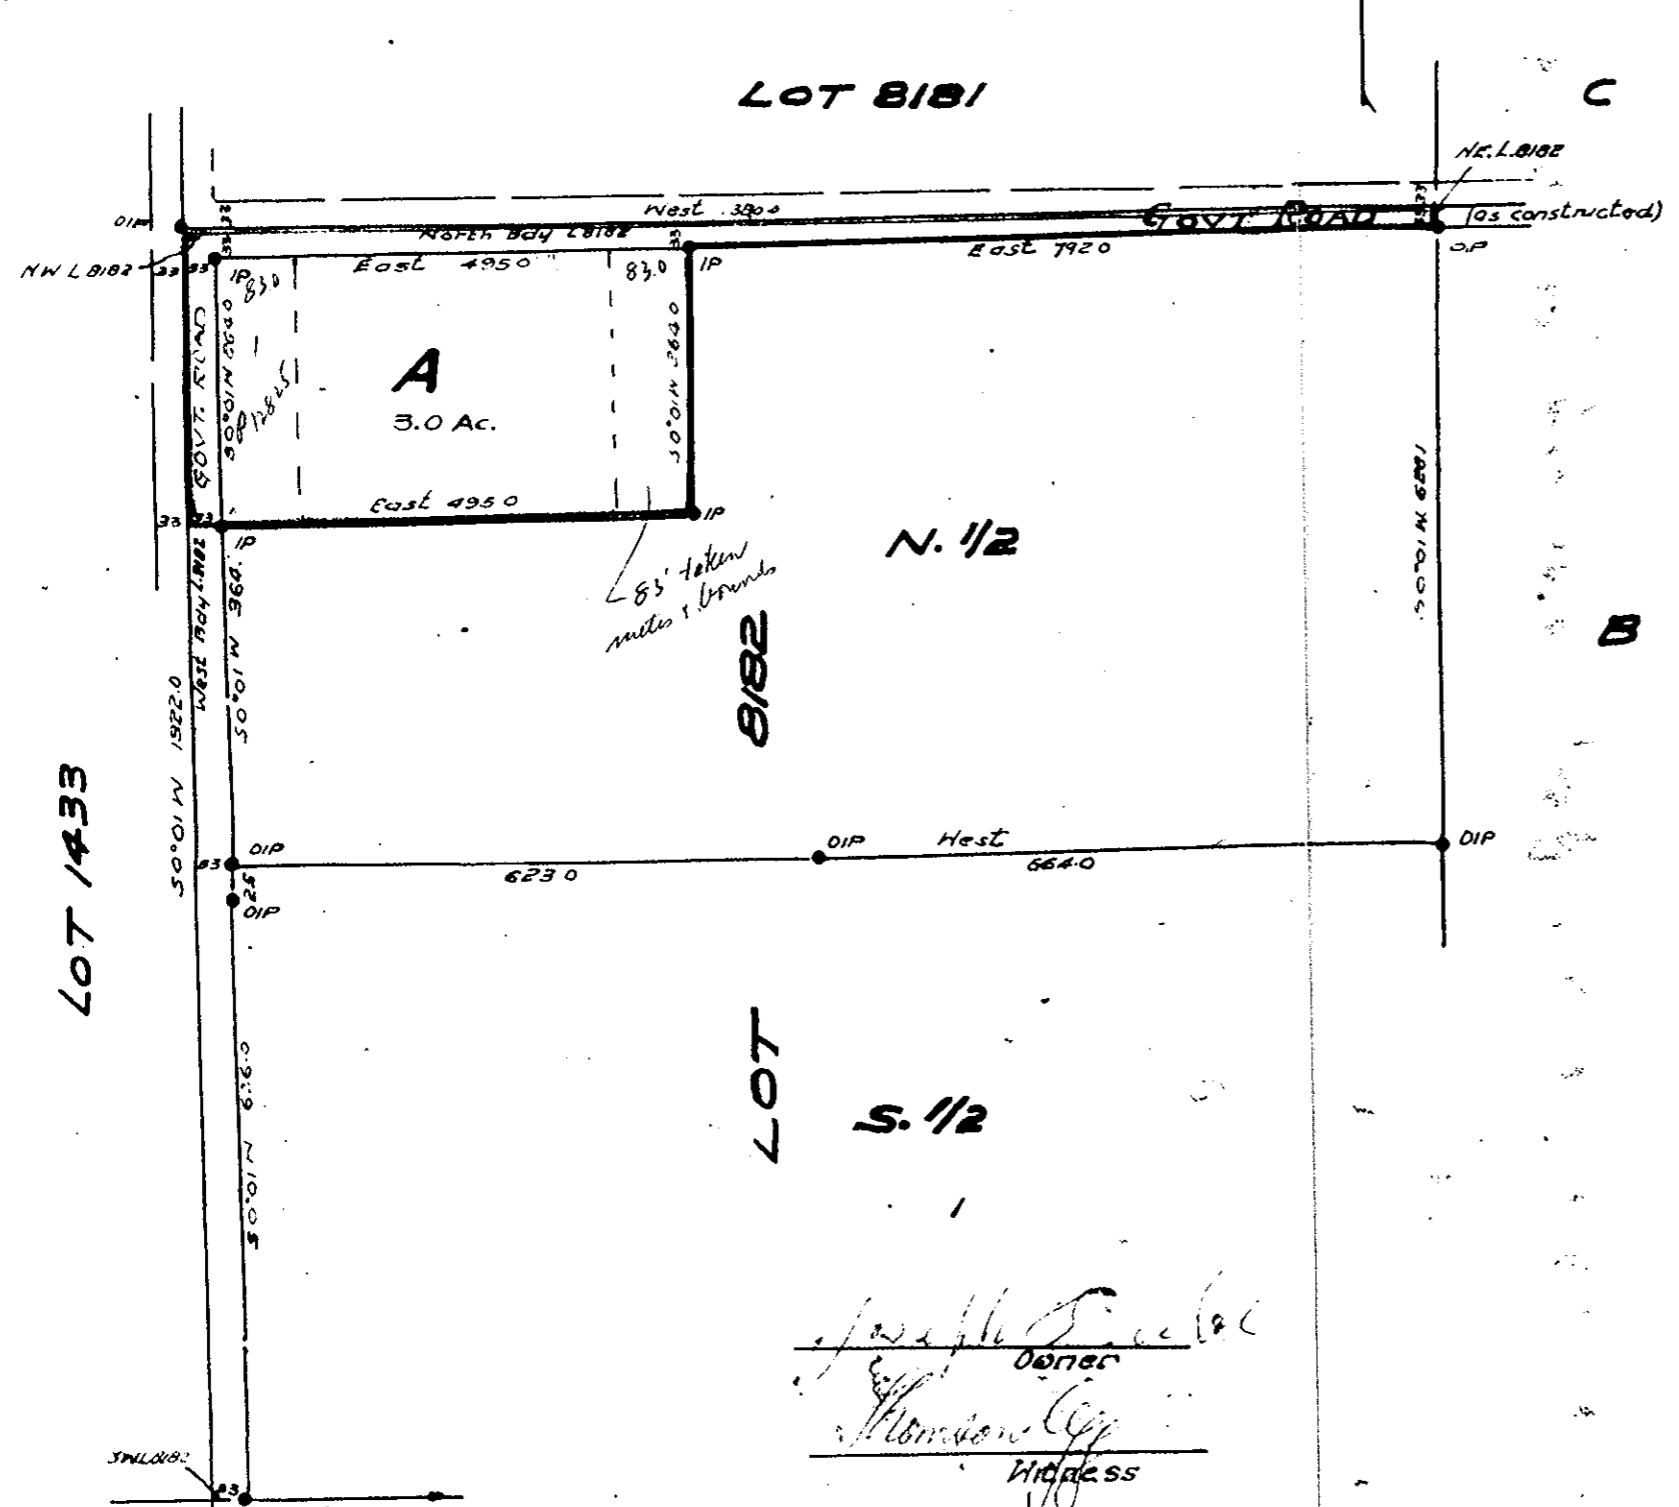

**PLAN OF SUBDIVISION  
OF PART OF NORTH 1/2  
LOT 8182  
CARIBOO DIST.**

Scale: 200ft-1in.

Bearings are astronomic derived from  
boundaries of Lot 8182 as shown in field  
notes of re-establishment of boundaries  
dated July, 1944 & deposited in Dept of  
Lands, Victoria B.C.

Old iron stakes shown • DIP  
Iron stakes set shown • IP

J. J. F. Campbell of city of Prince George  
a British Columbia land surveyor make oath  
and say that I was present at and did  
personally, superintend the survey represented  
by this plan and that the survey and plan are  
correct. The said survey was completed on the  
30th day of Oct. 1956  
Sworn before me  
this 6th day of Nov 1956

*J. J. F. Campbell*

*W. Baldwin*  
A. Notary Public in & for Prov of B.C.

L.905 Plan No 1223  
L.753 Plan No. 3283  
495  
100  
329

1956/11/16/71