

HANS KOINE PLANING MILL LTD

Plan No. **8011**
Deposited in the Land Registry
Office at Kamloops BC this 8th day
of March 1957.

per [Signature] Pres.
OWNER

[Signature]
Registrar

Approved under the Land
Registry Act this 15th day
of February 1957
February 15th 1957
[Signature]
Approving Officer
City of Prince George

[Signature]
WITNESS


Plan of Subdivision of Lots 1 to 4 incl. & Lots 17 to 20 incl. Block 227 - Lot 343 - Cariboo Dist

Plan No. 1268 (as amended 10 May 1914)

Scale: 50ft - 1 in.

EIM St.

Dogwood St.

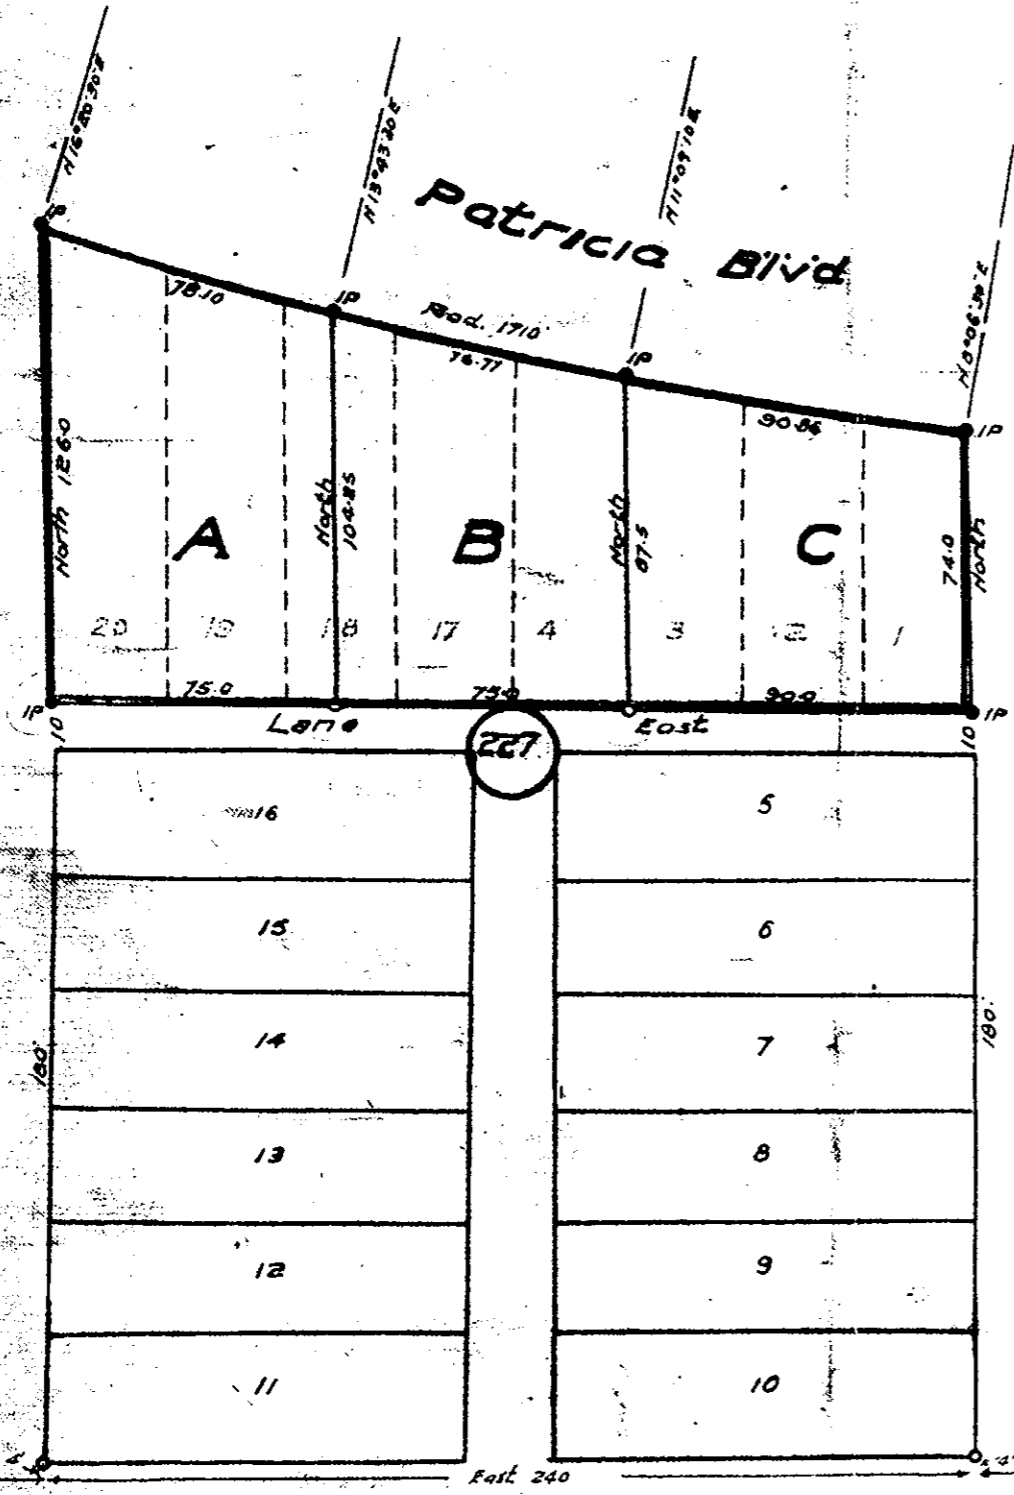

Bearings are astronomic derived
from concrete monuments
on 18th Ave.

Iron stakes set shown IP
Wood posts set shown

J. J. A. F. Campbell of city of Prince George a
British Columbia land surveyor makes oath and
sway that I was present at and did personally
superintend the survey represented by this plan
and that the survey and plan are correct. The
said survey was completed on the 4th day of
Nov 1956
Sworn before me
this 6th day of Nov 1956 [Signature]

[Signature]
A Notary Public in & for Prov. of B.C.

8011