

**PLAN**  
OF SUBDIVISION OF  
**LOTS 57 58 59 60**

IN

**LOT 4377 CARIBOO DISTRICT.**

REGISTERED PLAN NO 1329  
AND PART OF

**LOT 8**  
REGISTERED PLAN NO 7203  
SCALE: 100 TO 1"

Bearings are Astronomic, derived from those shown on Registered Plan No 1329.

- OIP Denotes an Iron Pin, found.
- IP Denotes an Iron Pin placed on this Survey.

I, F.P. Burden, of the City of Prince George, a British Columbia Land Surveyor, make oath and say that I was present at and did personally supervise the survey represented by this plan and that the survey and plan are correct.

The said survey was completed on the 4th day of February, 1957.

Sworn before me at Prince George this 8th day of February, 1957.

*F.P. Burden*  
A Commissioner for Taking Affidavits within the Province of British Columbia

Approved under Land Registry Act this 1st day of APRIL, 1957.

*A.J. Bowering*  
Approving Officer, Dept. of Highways

INSPECTED MAY 27th 1957

*F.P. Burden*

*Earl Neil*  
Signature of Registered Owner.


*Ruth Lancaster*  
Witness to Owner's Signature.

DOES NOT  
AGREE P 10776

PLAN NO 8233

Deposited in the Land Registry Office in Kamloops this 26th day of July 1957.

*J.V. Dickson*  
REGISTRAR.

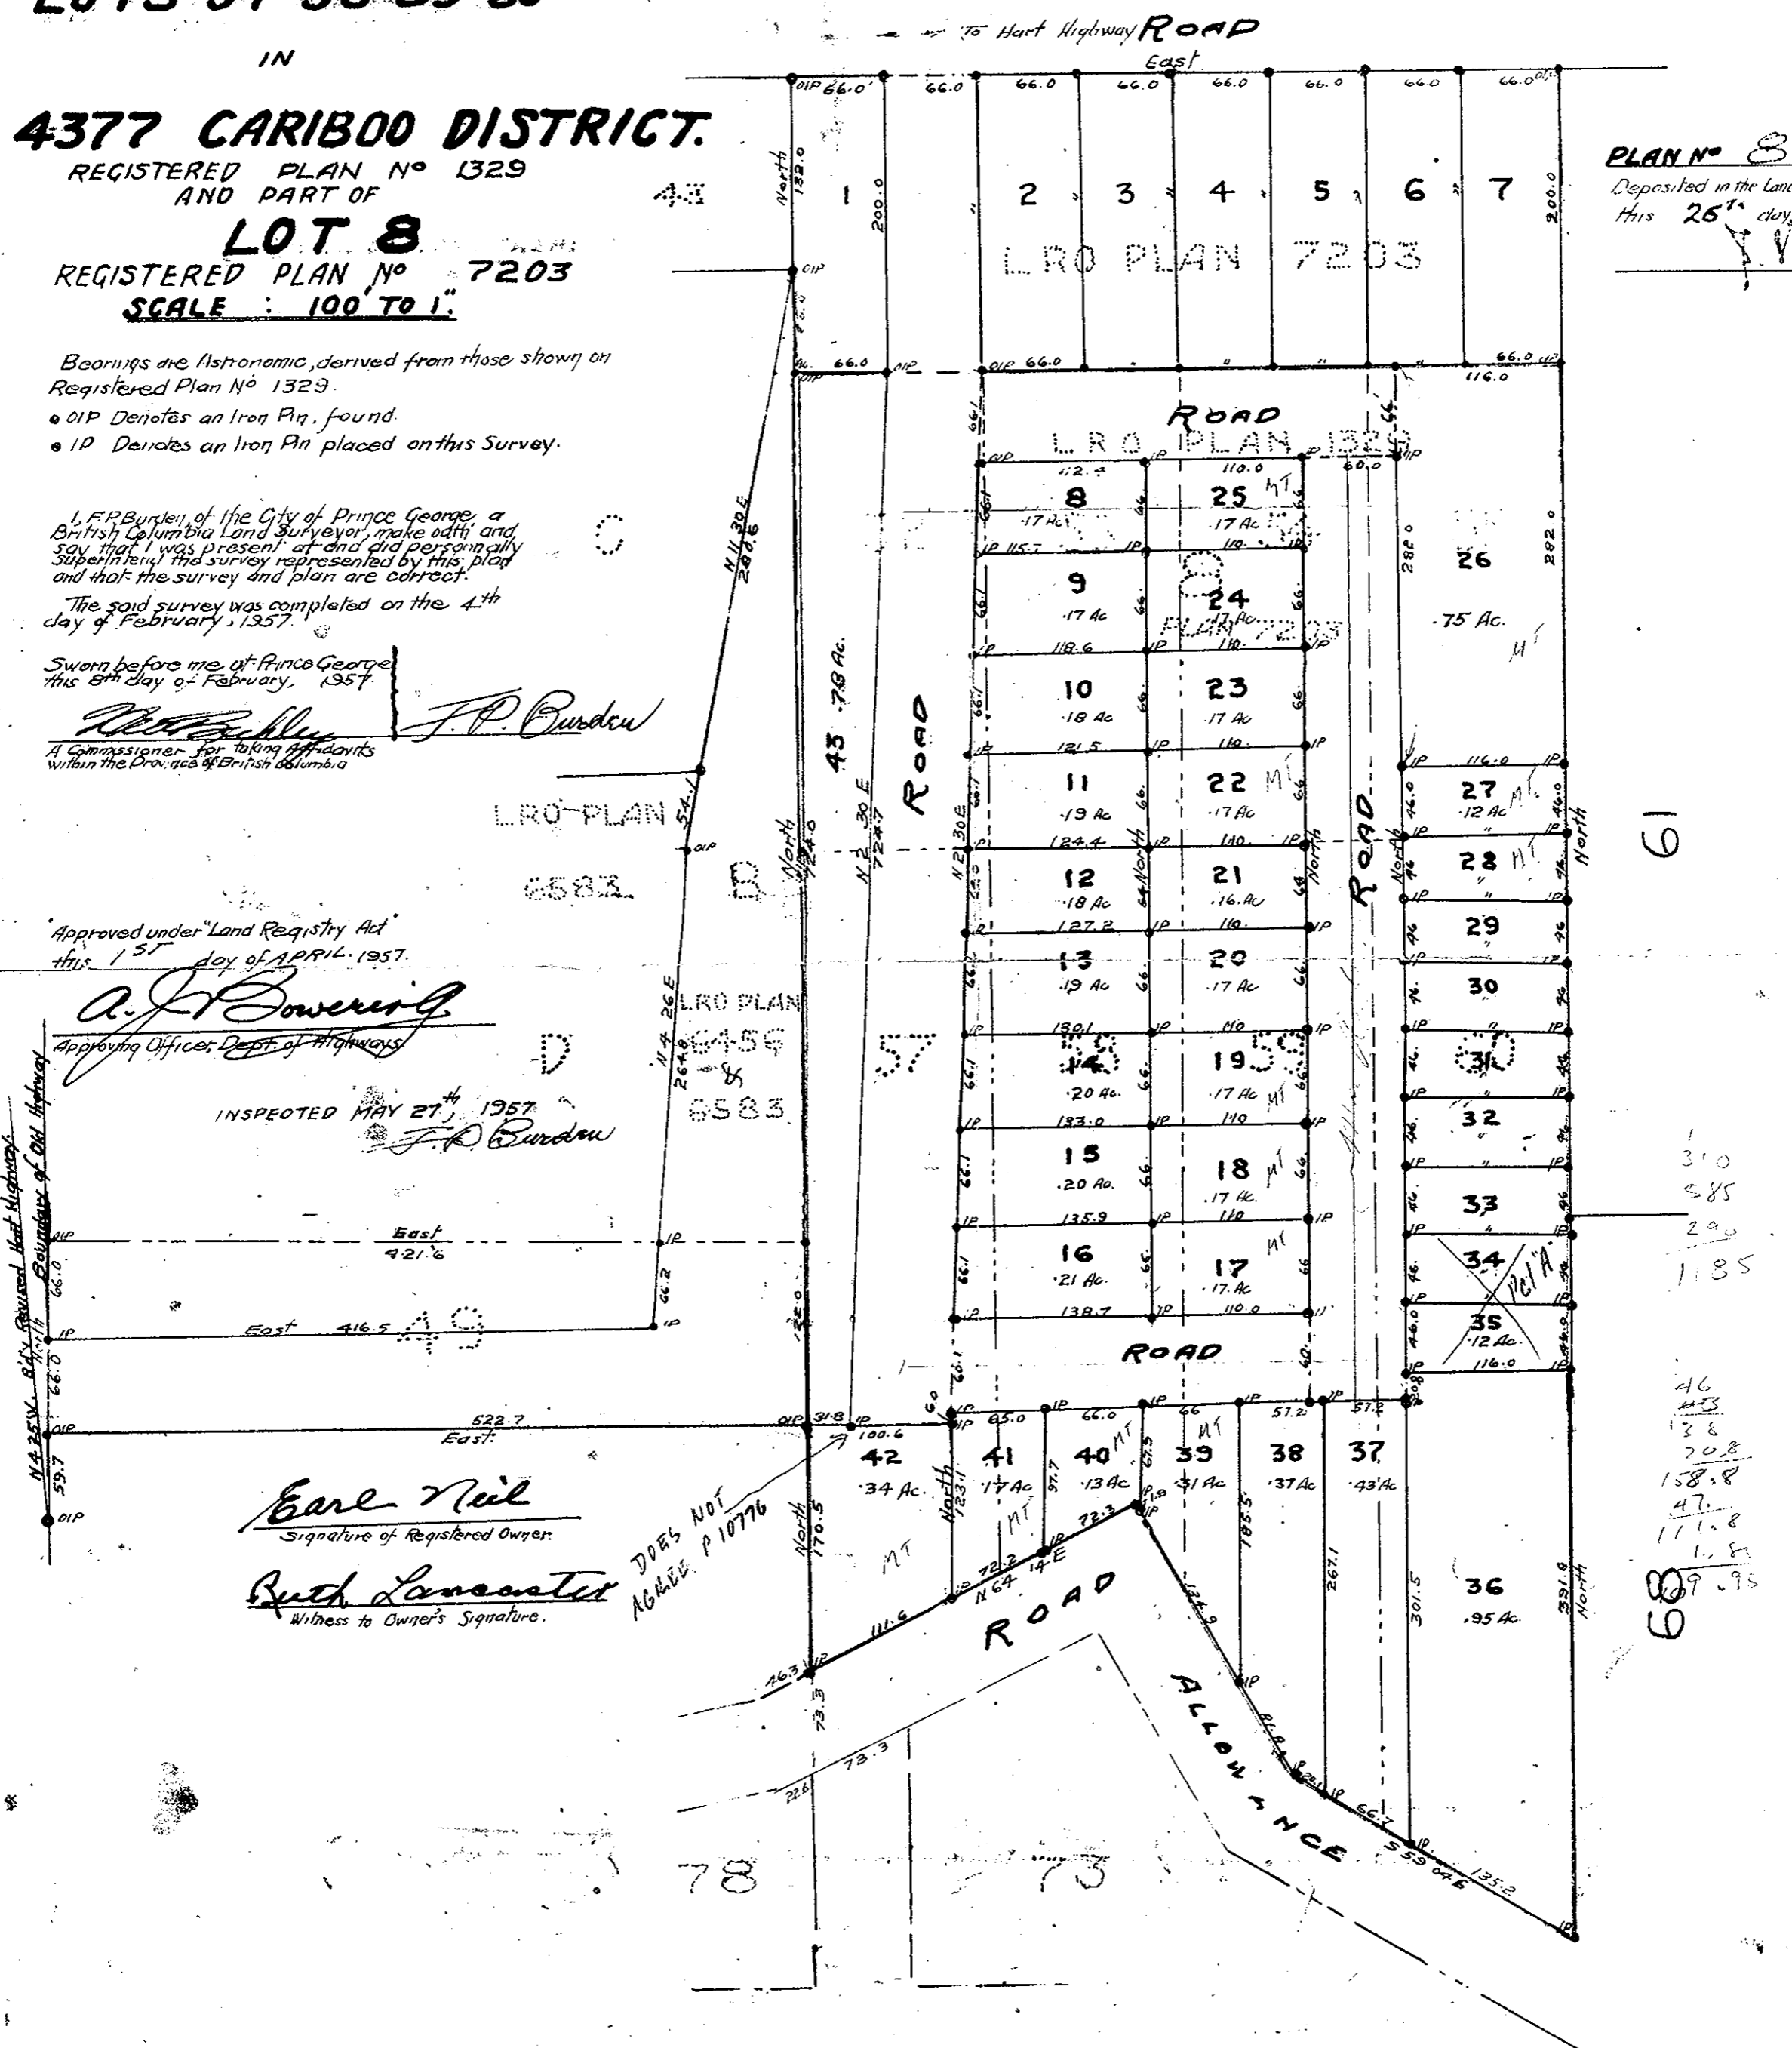

61

310  
585  
290  
1185

46  
43  
38  
208  
158.8  
47  
116.8  
1.8  
60  
68  
69.95