


Approved under the Land
Registry Act 1957
27 July 1957
S. P. Macford
Deputy Registrar

Plan No. 8290
Deposited in the Land Registry
Office at Victoria B.C. on 21st
day of August 1957
J. V. ...
Registrar

13th. AVE.

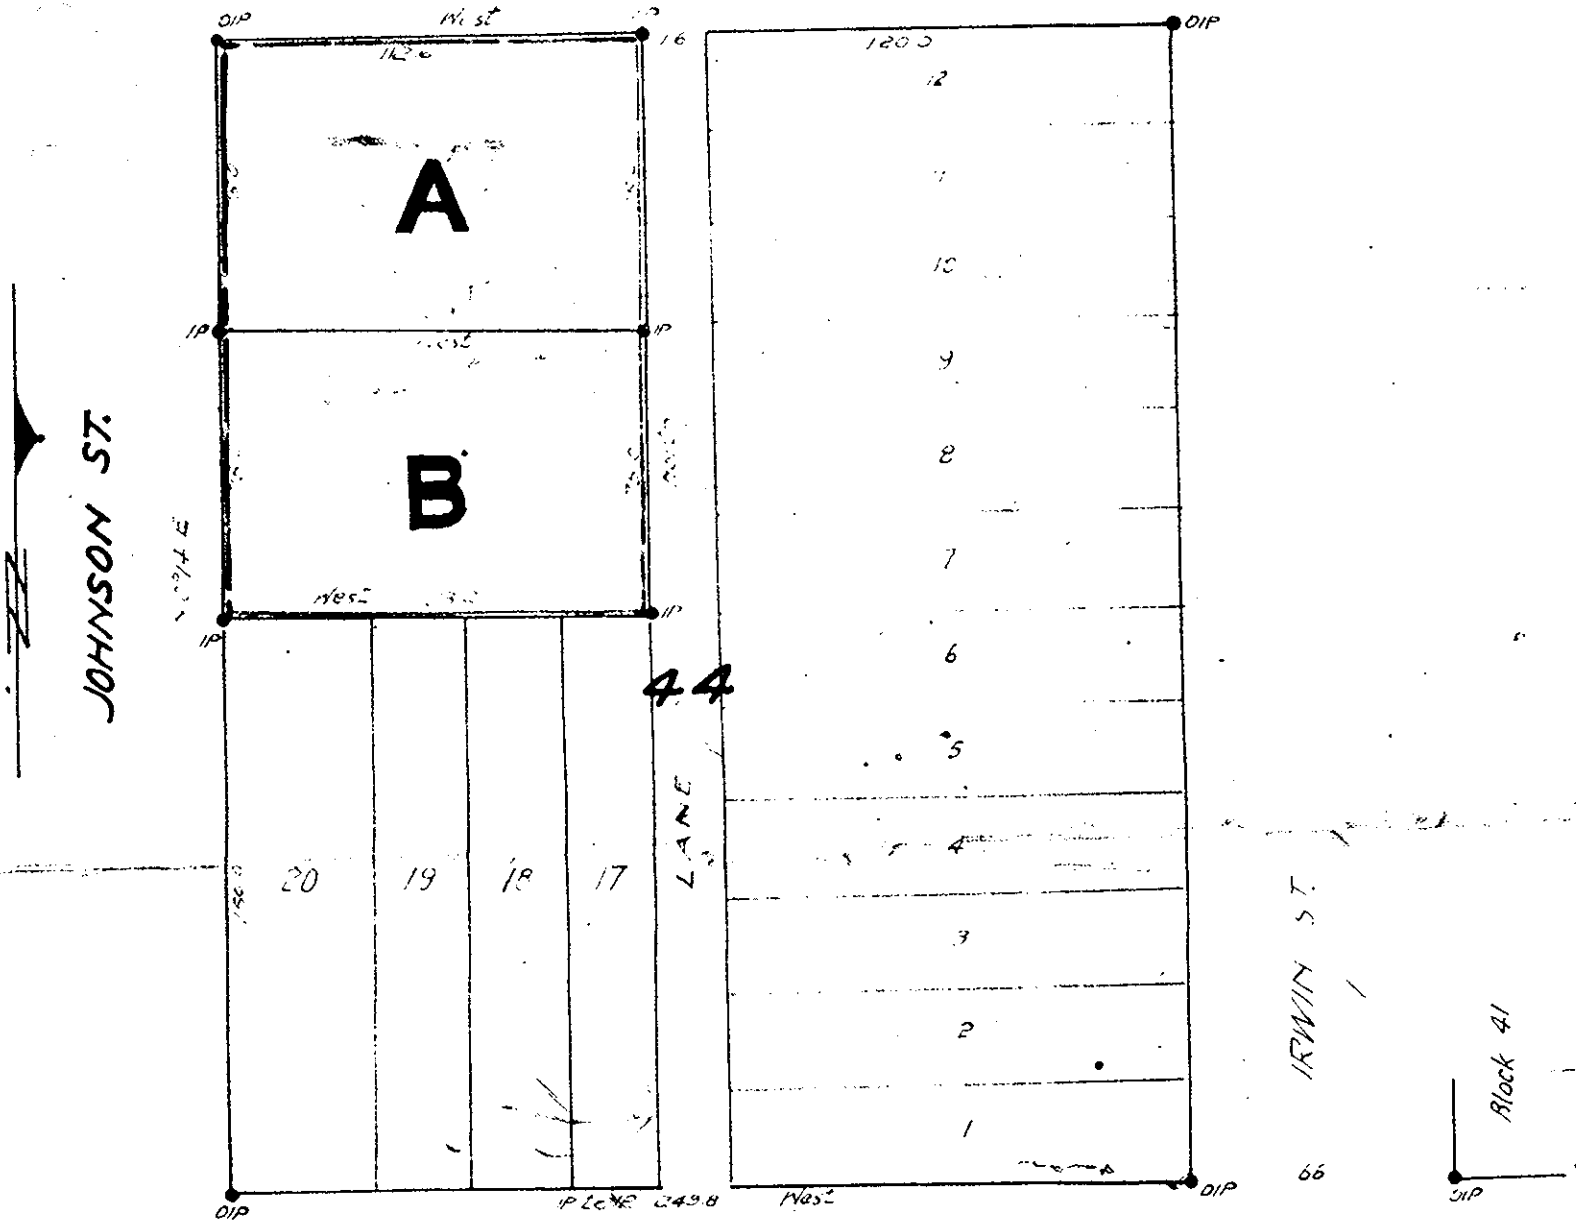

14th. AVE.

PLAN OF SUBDIVISION
OF LOTS 13-14-15-16 BLOCK 44
LOT 1429 - CARIBOO DIST.
PLAN No. 646

Scale: 50ft - 1 in.

[Signature]
Owner

[Signature]
Witness

as to both signatures.

Bearings are astronomic derived
from boundaries of Block 44
IP set at corners by Survey Branch
Dept. of Lands & Forests, 1957

Old iron stakes shown ● DIP
Iron stakes set shown ● IP

I, J. A. F. Campbell of City of Prince George
a British Columbia land surveyor make oath and
say that I was present at and did personally
superintend the survey represented by this plan
and that the plan and survey are correct.
The said survey was completed on 15th June
1957
Subscribed before me
this 15th day of July 1957
J. A. F. Campbell

A Notary Public in & for Prov. of B.C.

8290