

PLAN OF SUBDIVISION
OF PART OF
LOT - 7643
CANIBOO DISTRICT
BRITISH COLUMBIA.
SCALE: 1 IN. = 100 FT.

PLAN NO **8294**
Deposited in the Land Registry Office in Kamloops,
this 21st day of August 1957.
Y. J. Lantz
Registrar.

LEGEND:
Bearings are Astronomic, derived from
the East Boundary of Lot No 7643
through Registered Plan # 6697.
• OIP denotes an Iron Pin found.
• IP denotes an Iron Pin placed in this survey.


I, F. P. Burden, of Prince George, a British
Columbia Land Surveyor, make oath and say
that I was present at and did personally
superintend the survey represented by this plan
and that the survey and Plan are correct.
The said survey was completed on the
8th day of November, 1956.

Sworn before me, this
15th day of Nov., 1956.

F. P. Burden
Commissioner for taking Affidavits
within the Province of British Columbia

Muriel May Conn
Earl Conn
Signature of Registered Owner
Witness to Owner's signature.

L. 7643

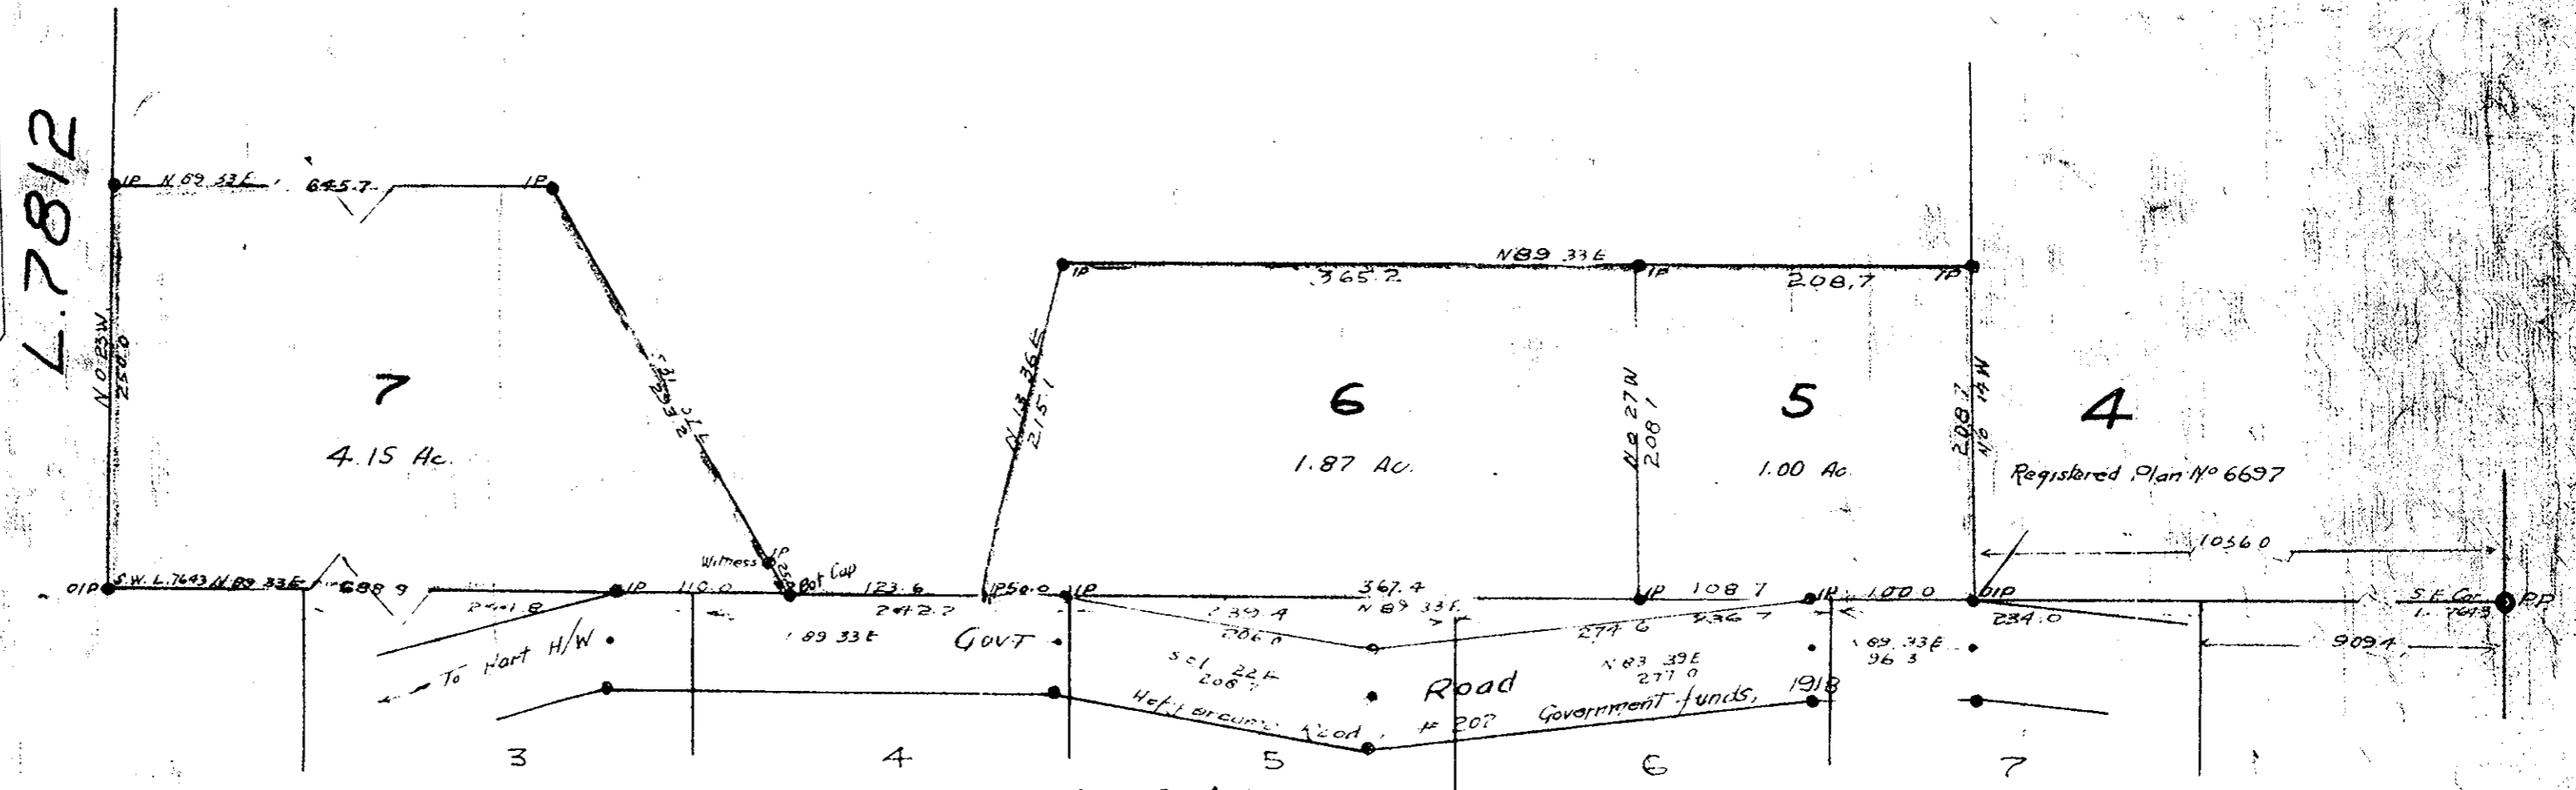

Approved under the "Land Registry Act."
this 7th day of FEBRUARY 1957

Approving Officer, Dept. of Highways.

REAPPROVED

A. J. Downing
APPROVING OFFICER
DEPT. OF HIGHWAYS
JULY 3RD 1957

L. 2166

Registered Mar 11 1926
1911.