

SUBDIVISION PLAN
OF PART OF
BLOCK A, LOT 753
CARIBOO DISTRICT,
BRITISH COLUMBIA.
L.R.O. PLAN 3283.

PLAN NO 8391
Deposited in the Land Registry Office at Kamloops,
this 10th day of October 1957
J.V. Bilester
Registrar

SCALE: 100 TO 1"

M. Peterson
Mrs. M. Peterson
Signature of Registered Owner.
F.P. Burden
Witness to Owner's Signature.

Bearings are Astronomic derived from a course shown as East, lying
between the N.W. Cor. of Block A and the S.W. Cor. of Lot 1432, as shown
on Registered Plan No 3283.
● OP Denotes an old Corner Post (Wood) found.
● OIP Denotes an iron pin, 1/4" dia.
● IP Denotes an iron pin of this survey.

Approved under the Land Registry Act
this 28th day of March 1957.
C.S. Jones
Approving Officer, Dept. of Highways
N.B. 12993

Sworn before me at Prince George
this 15th day of February, 1957.
F.P. Burden
A Commissioner for taking Affidavits
within the Province of British Columbia.

Reapproved Sept. 16 1957
J. Jones
Deputy Minister of Highways,
Victoria, B.C.

L. 1433


L. 8182

L. 1432

-905
N. 25 30 W
1897

38
18.93 Ac.

BLOCK A
L.R.O. PLAN NO 3283

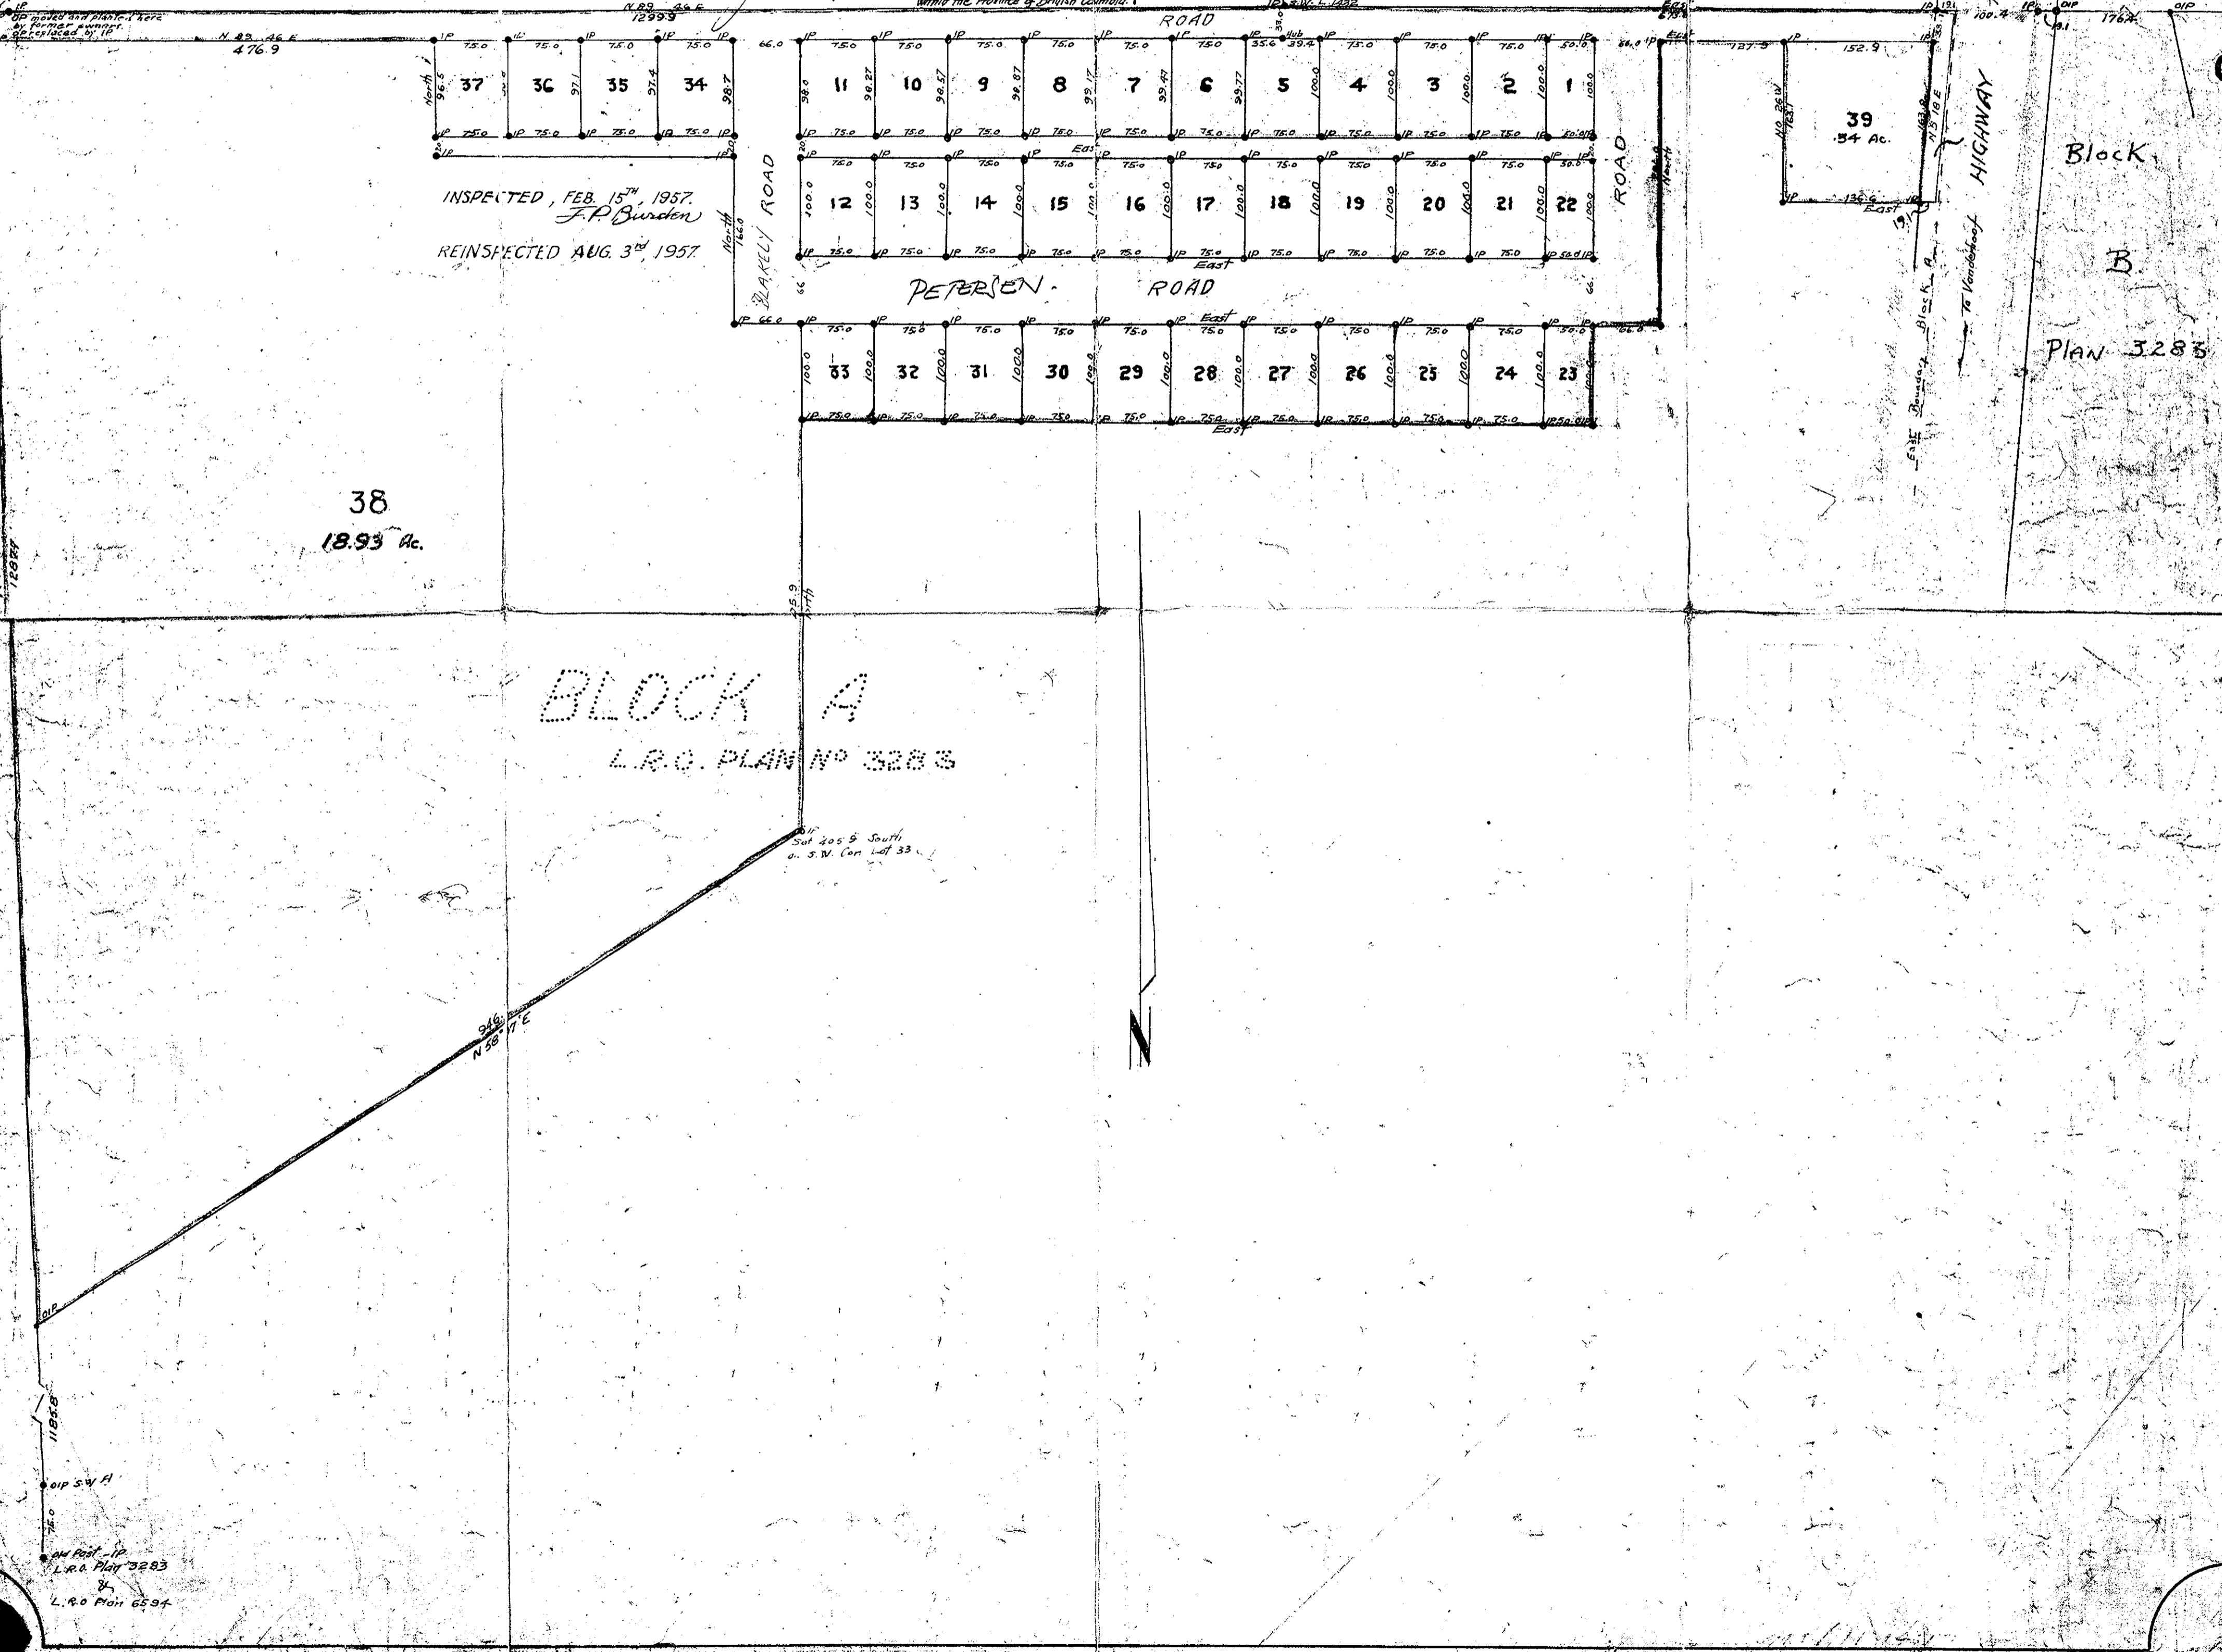

INSPECTED, FEB. 15th, 1957.
F.P. Burden
REINSPECTED AUG. 3rd, 1957.

Block
B
PLAN 3283