

PLAN OF SUBDIVISION OF PART OF S.W. 1/4 D.L. 4039 REGISTERED PLAN 6366 CARIBOO DISTRICT BRITISH COLUMBIA.


PLAN No. **8420**
Deposited in the Land Registry
Office at Kamloops B.C.
this 8th day of OCT 1957.

J. H. S. Galt
Registrar
(HR)

Scale 1 inch = 100 feet

Bearings Astronomic from South 13.1, D.L. 4039,
Registered Plan 6366

- n.p. denotes old pipe posts found
- i.p. denotes iron posts set.

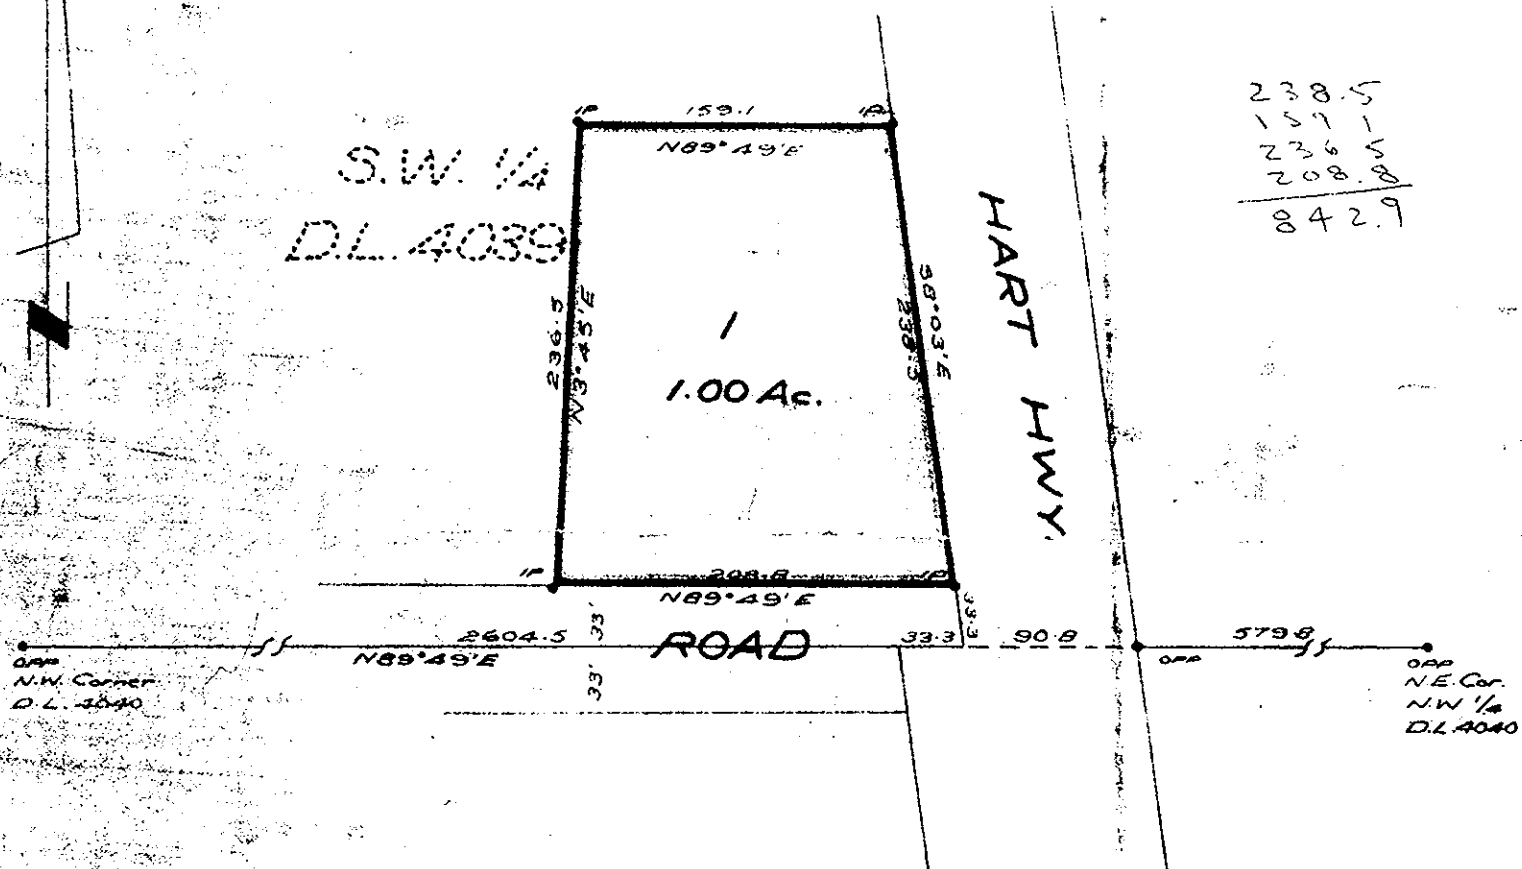

I, F. P. Burden, of Prince George, a British Columbia Land Surveyor make oath and say that I was present at and did personally superintend the survey represented by this plan and that the survey and plan are correct. The said survey was completed on the 2nd. day of May 1957.

Sworn before me this 22nd day of May 1957.

F. P. Burden
B.C.L.S.

[Signature]

A Commissioner for taking Affidavits within the Province of British Columbia.

Approved under the Land Registry Act this 16th day of August 1957

[Signature]
Approving Officer Department of Public Works

[Signature]
Signature of Registered Owner

[Signature]
Witness & signature of Owner