
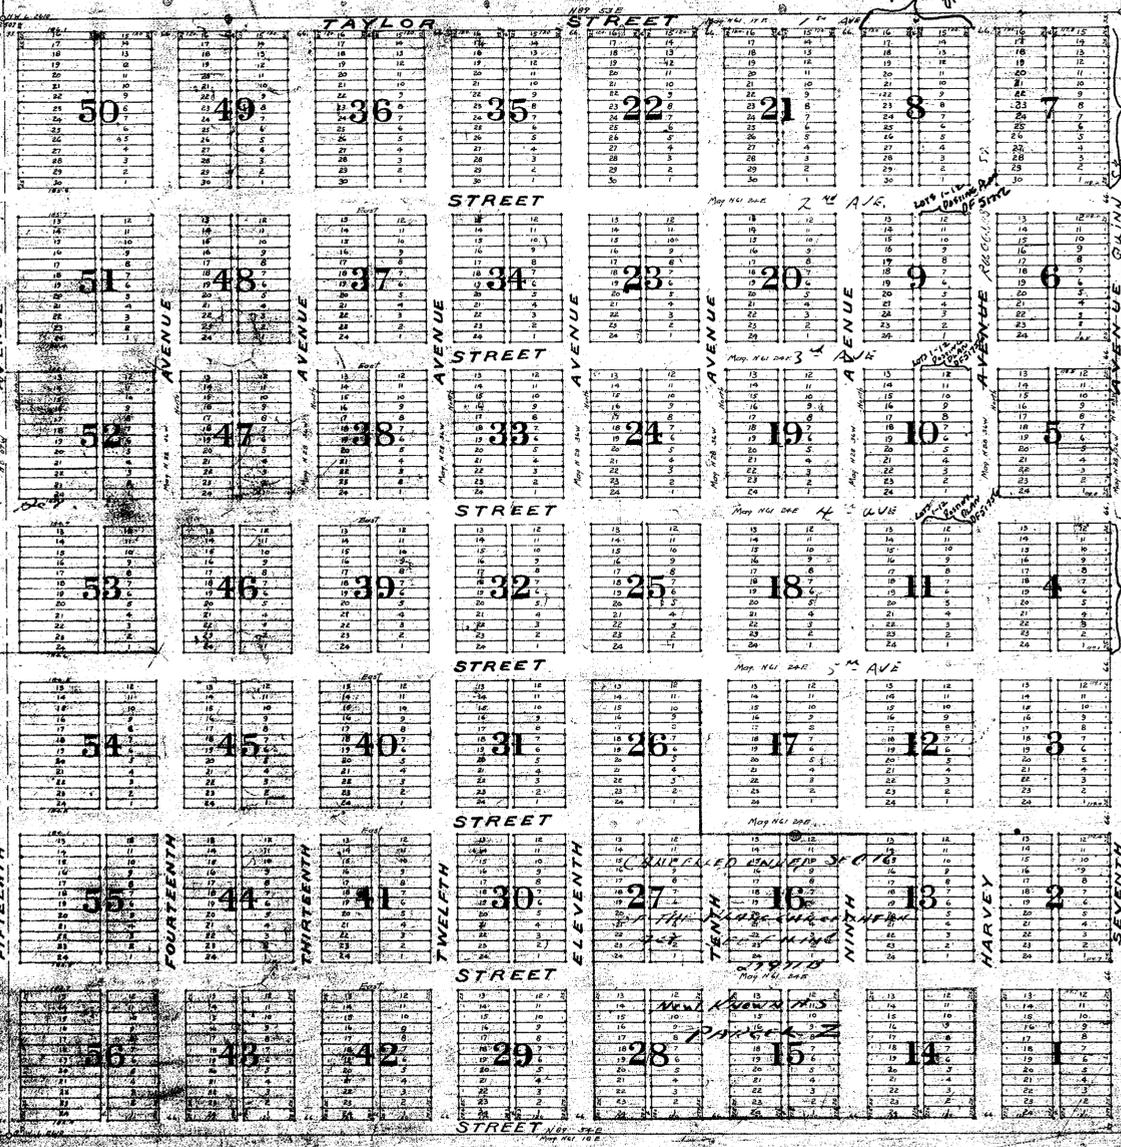


# FORT GEORGE

FIRST ADDITION  
 BEING A SUBDIVISION OF  
 LOT 2610 C.I.  
 AND PART OF  
 LOTS 2507 & 2608 C.I.  
 CARIBOO DISTRICT  
 B.C.

SCALE: 200 FEET TO INCH.

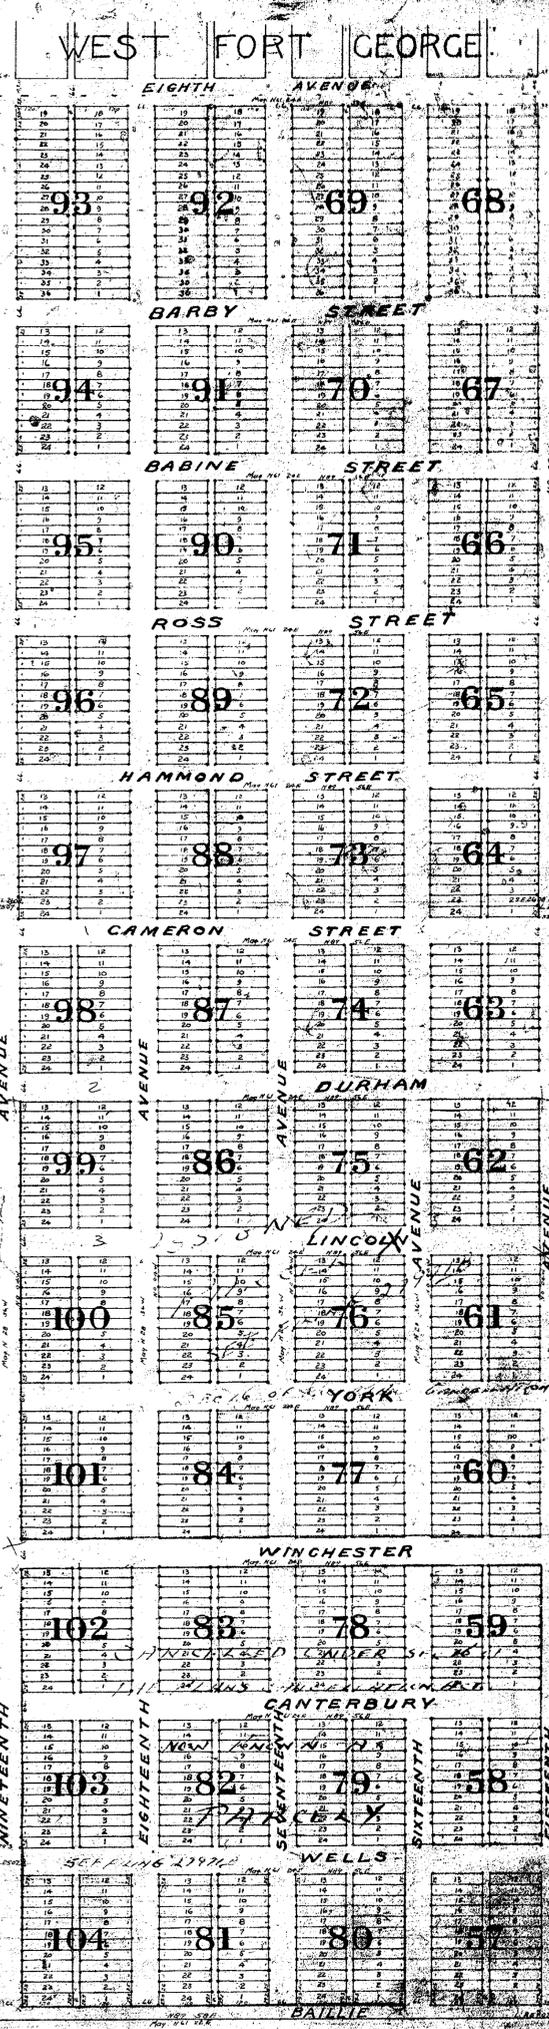

L.1530

L.1427

L.482

L.938

Posting Plan D.F. 51756

Posting Plan D.F. 51756

Posting Plan D.F. 51756

Posting Plan D.F. 51756

L.937

I, P. Burden, a British Columbia Land Surveyor  
 certify that this plan is a correct representation  
 of the survey which has been made by me upon the  
 ground and is prepared under the provisions of the  
 Land Registry Act.  
 Nelson B.C.  
 Nov 20 1910.

F. P. Burden  
B.C.L.S.

J. Hanway  
Surveyor

L.2507