

Approved under the Land Registry Act this 7th day of FEBRUARY 1956-1957.


A. J. Powering
 Approving Officer
 Dept. of Highways.

Plan No. 8482
 Deposited in the Land Registry Office at Kamloops B.C. this 28th day of NOV 1957

J. V. McEachern
 Registrar

John Weber
 OWNER

W. S. Keenan
 WITNESS

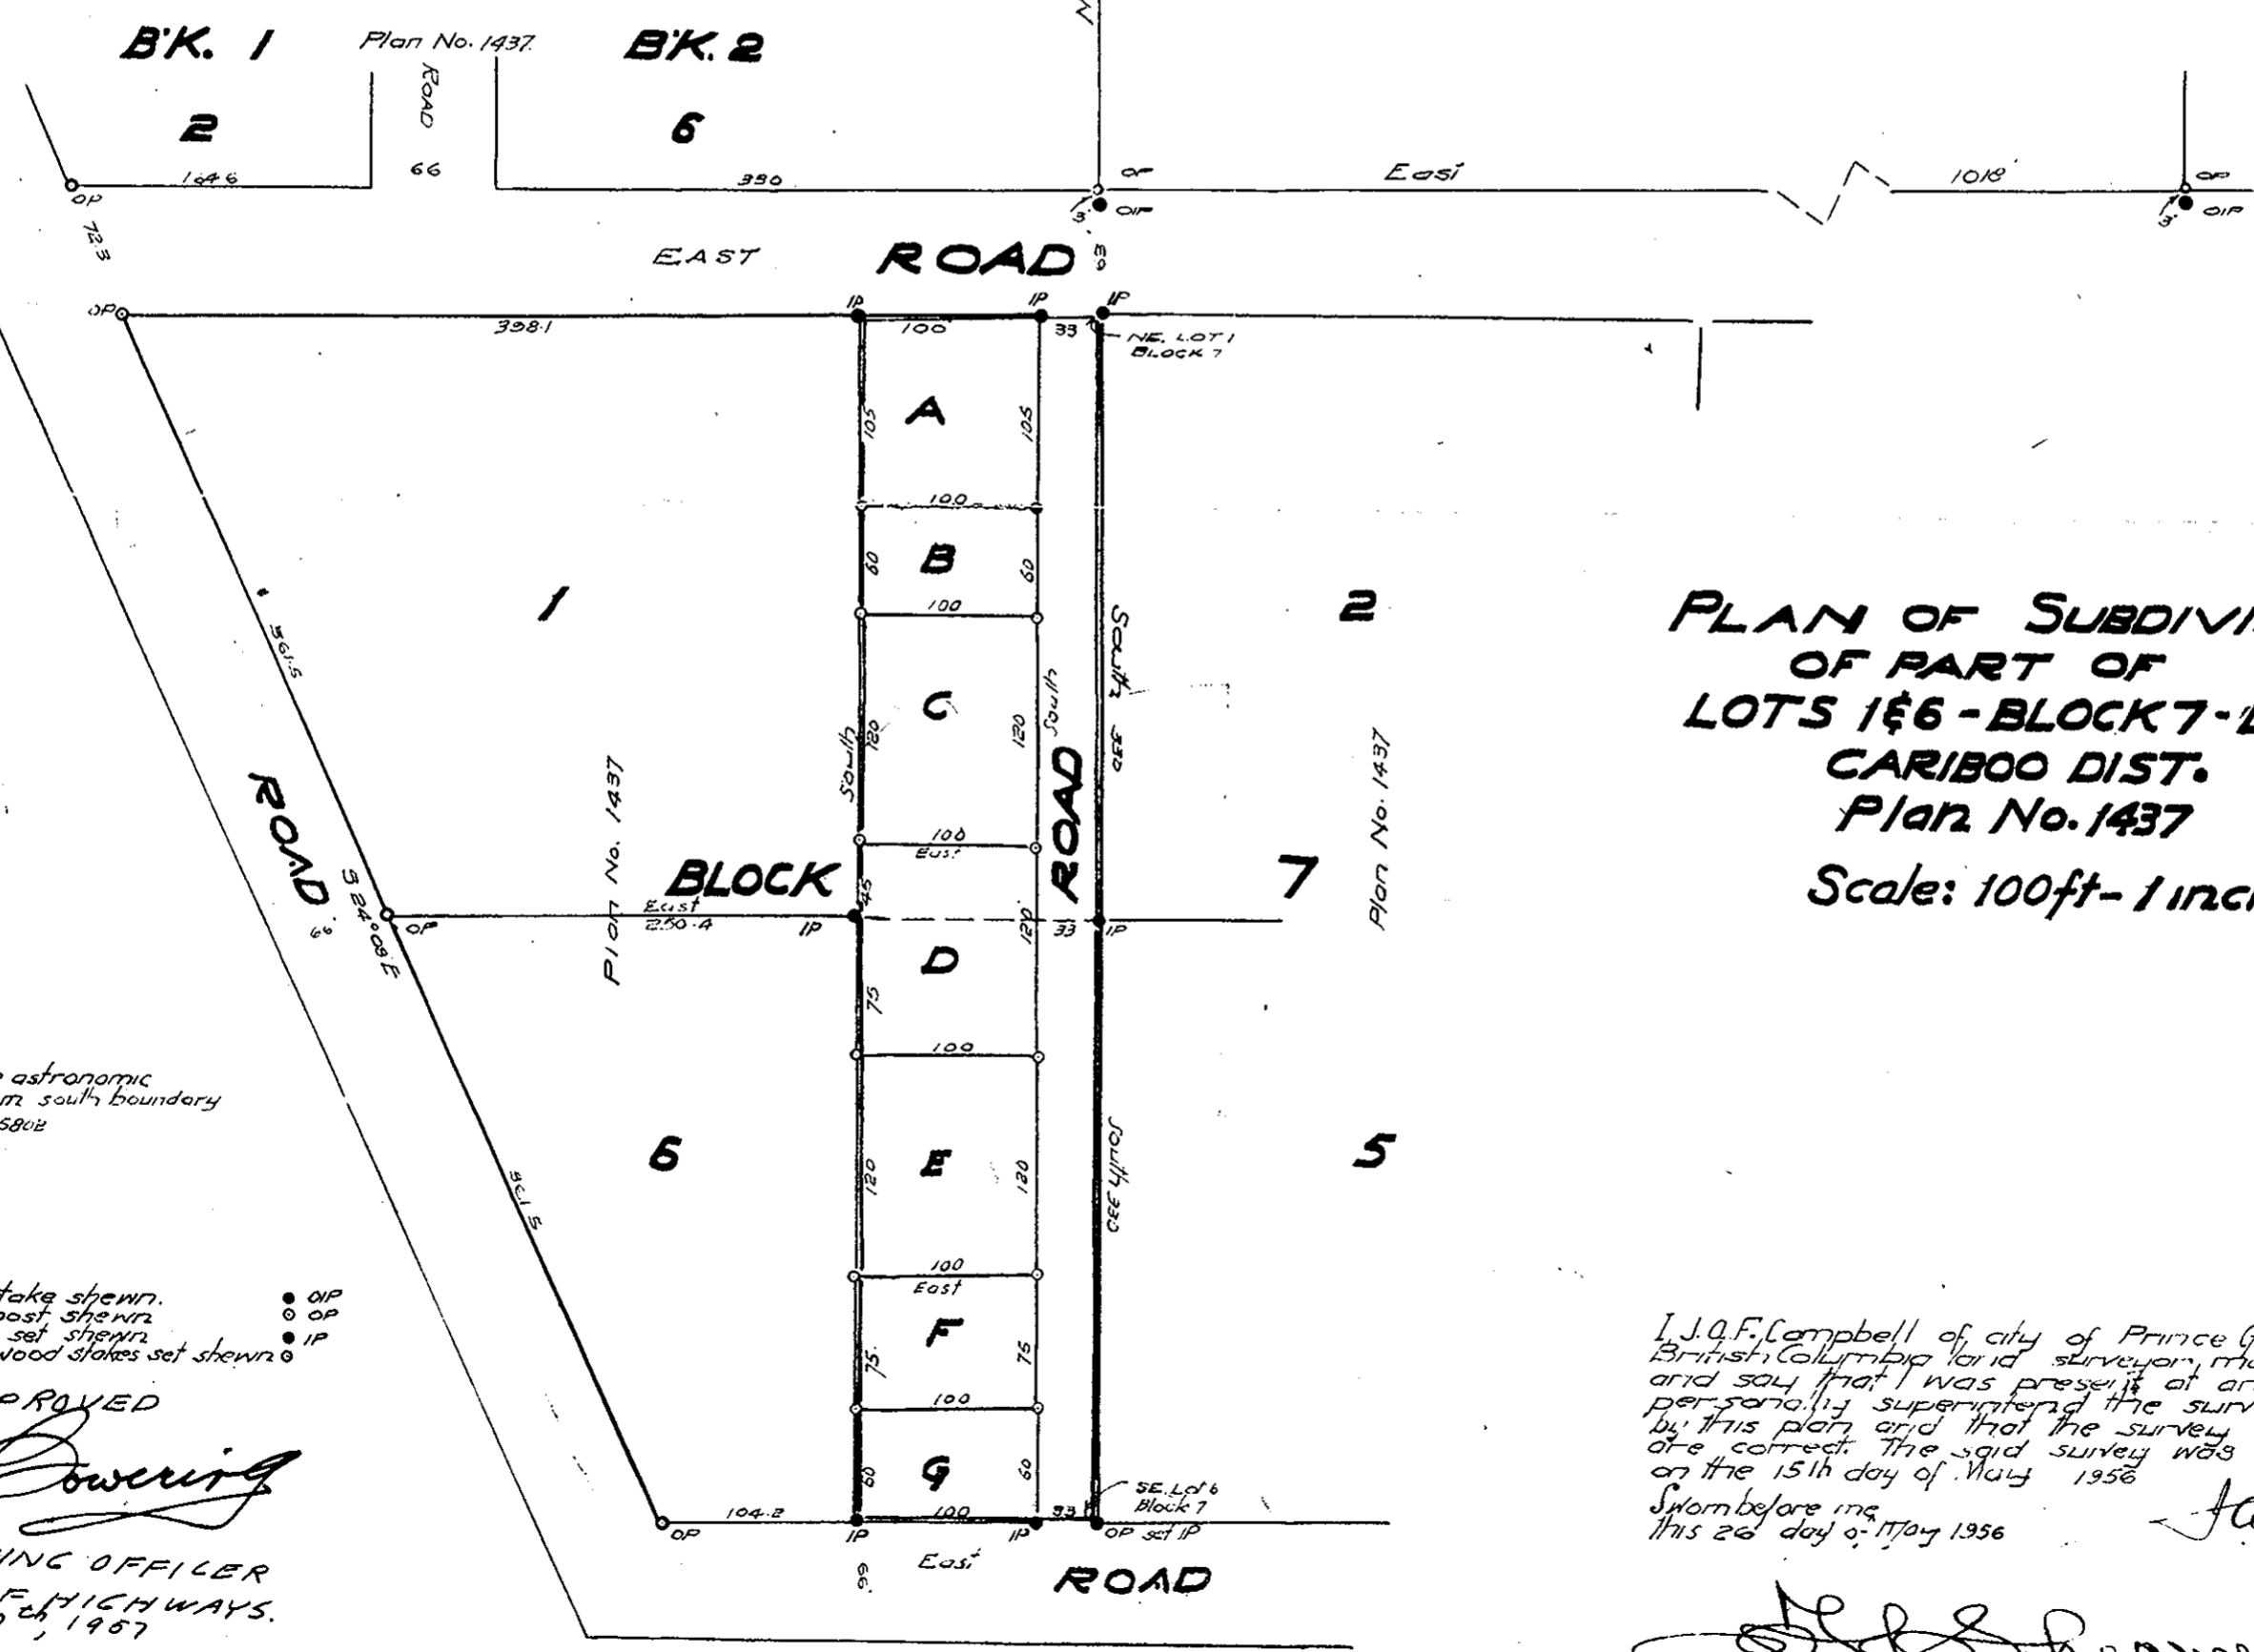

**PLAN OF SUBDIVISION
 OF PART OF
 LOTS 1&6 - BLOCK 7 - LOT 2611
 CARIBOO DIST.
 Plan No. 1437
 Scale: 100ft-1 inch**

Bearings are astronomic derived from south boundary Block A Plan 5802

Old iron stake shown. ● OP
 Old wood post shown. ○ OP
 Iron stake set shown. ● IP
 White paint wood stakes set shown. ○

REAPPROVED

A. J. Powering
 APPROVING OFFICER
 DEPT. OF HIGHWAYS.
 JULY 10, 1957

I, J. A. F. Campbell of city of Prince George a British Columbia land surveyor, make oath and say that I was present at and did personally superintend the survey represented by this plan and that the survey and plan are correct. The said survey was completed on the 15th day of May 1956.

Sworn before me this 28th day of NOV 1957

J. A. F. Campbell

W. S. Keenan
 A Notary Public in & for Prov. of B.C.

1437