


Approved under the Land
Registry Act in the year of
~~October 1955~~
NOVEMBER 1955
J. J. Campbell
City Engineer
City of Prince George

Plan No. **8573**
Deposited in the Land Registry
Office at Kamloops B.C. this 17th
day of January 1958

C. J. Campbell
Registrar

15th. AVE.

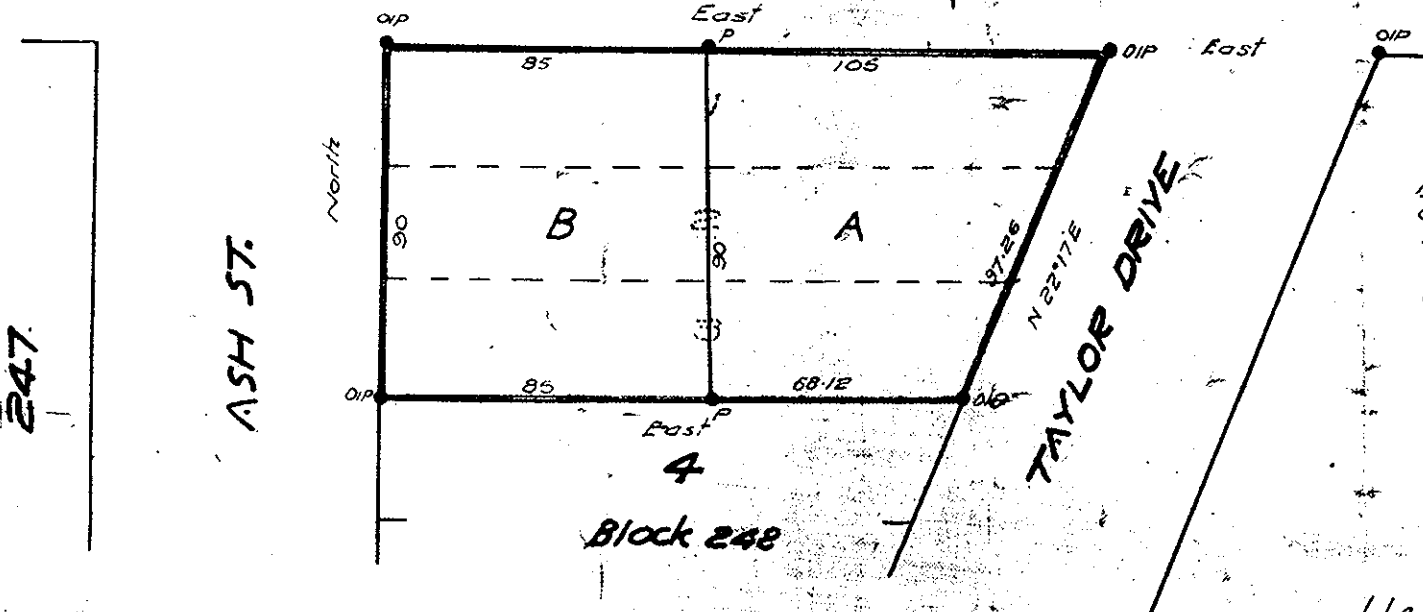

Bearings are astronomic
derived from North boundary
Block 248 Plan No 1268

Old iron stakes found shown. ● OIP
Posts set shown. ● P

**PLAN OF SUBDIVISION
OF LOTS 1, 2, 3 BLOCK 248
LOT 343 CARIBOO DIST
PLAN 1268**

Scale: 50ft - 1inch

J. J. F. Campbell of city of Prince George
of British Columbia land surveyor make oath
and say that I was present at and did
personally superintend the survey repre-
sented by this plan and that the survey
and plan are correct. The said survey was
completed on the 20th day of July 1955.
Sworn before me
this 30th day of July 1955

J. J. F. Campbell
R. H. Quinn
A Notary Public in & for Prov. of B.C.

[Signature]
Owner
[Signature]
Witness

Inspected 15 Oct 1956

J. J. F. Campbell Inspected 2 Dec 1955
B.C.L.S.

J. J. F. Campbell

8573