

PLAN OF SUBDIVISION OF W 1/2 OF SW 1/4 OF LOT 753 CARIBOO DISTRICT BRITISH COLUMBIA

SCALE: 1 INCH = 200 FEET

PLAN No 8611

Deposited in the Land Registry Office
Kamloops this 4th day of February 1958.

N. J. Saml.
Registrar

Bearings are astronomic - derived from W bdy L 753

- OP denotes an iron pin found in position
- I.P. denotes a 1/2" x 1/2" galvanized iron pin placed on this survey.

I, F.P. Burden, of the City of Prince George, a British Columbia Land Surveyor, make oath and say that I was present at and did personally superintend the survey represented by this plan and that the survey and plan are correct. Said survey was completed the 2nd day of Oct, 1956

Sworn before me, at Prince George, B.C.
this 15th day of Nov, 1956

G. Baldwin

A Commissioner for taking Affidavits
within British Columbia

F.P. Burden


Lloyd Peever

Signature of Registered Owner

Witness to Signature of Registered Owner

L. 905

L. 753

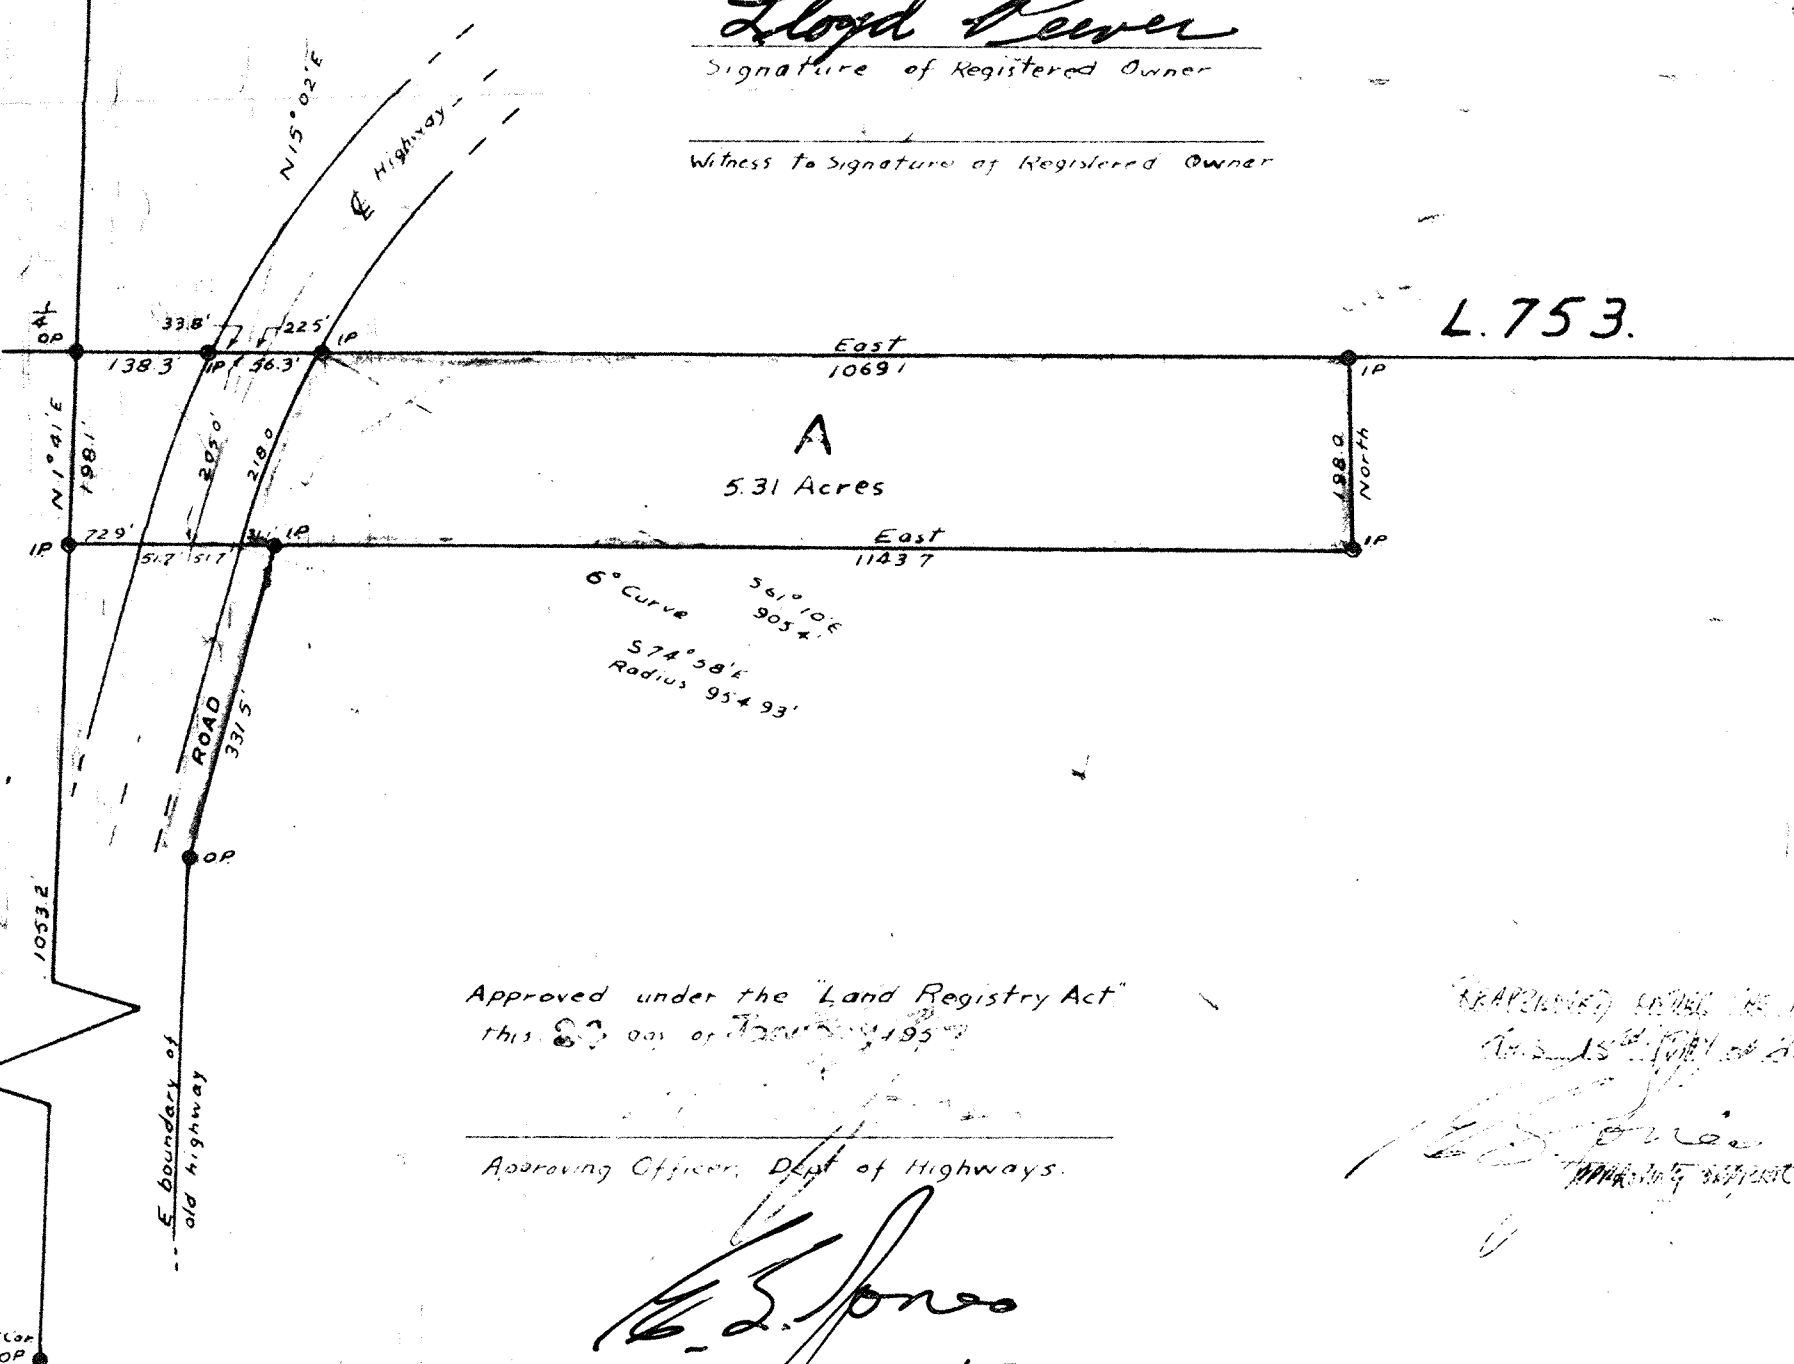

Approved under the "Land Registry Act"
this 23rd day of February 1958

Approving Officer, Dept of Highways.

G. S. Jones

Reapproved 3rd June 1957

REAPPROVED UNDER THE LAND REGISTRY ACT
this 15th day of February 1958

G. S. Jones
Approving Officer, Dept of Highways.

10462