

# PLAN OF SUBDIVISION OF PART OF LOT 4 · PLAN 6743 DISTRICT LOT 343 · CARIBOO DISTRICT.


SCALE : 1 IN. = 200 FT.

LEGEND : BEARINGS ARE ASTRONOMIC AND WERE DERIVED FROM OLD IRON POSTS FOUND ON THE NORTH BOUNDARY OF LOT 4, PLAN 6743.

OLD IRON POSTS FOUND SHOWN THUS \*OIP  
 OLD STANDARD CONCRETE MONUMENTS FOUND SHOWN \*OPCONC  
 IRON POSTS SET SHOWN THUS \*IP  
 STANDARD CONCRETE POSTS SET SHOWN THUS \*P.CONC.

PLAN No. **8628**  
 DEPOSITED IN THE LAND REGISTRY OFFICE AT KAMLOOPS THIS 21<sup>st</sup> DAY OF February 1957.

*D. D. Smith*  
 REGISTRAR

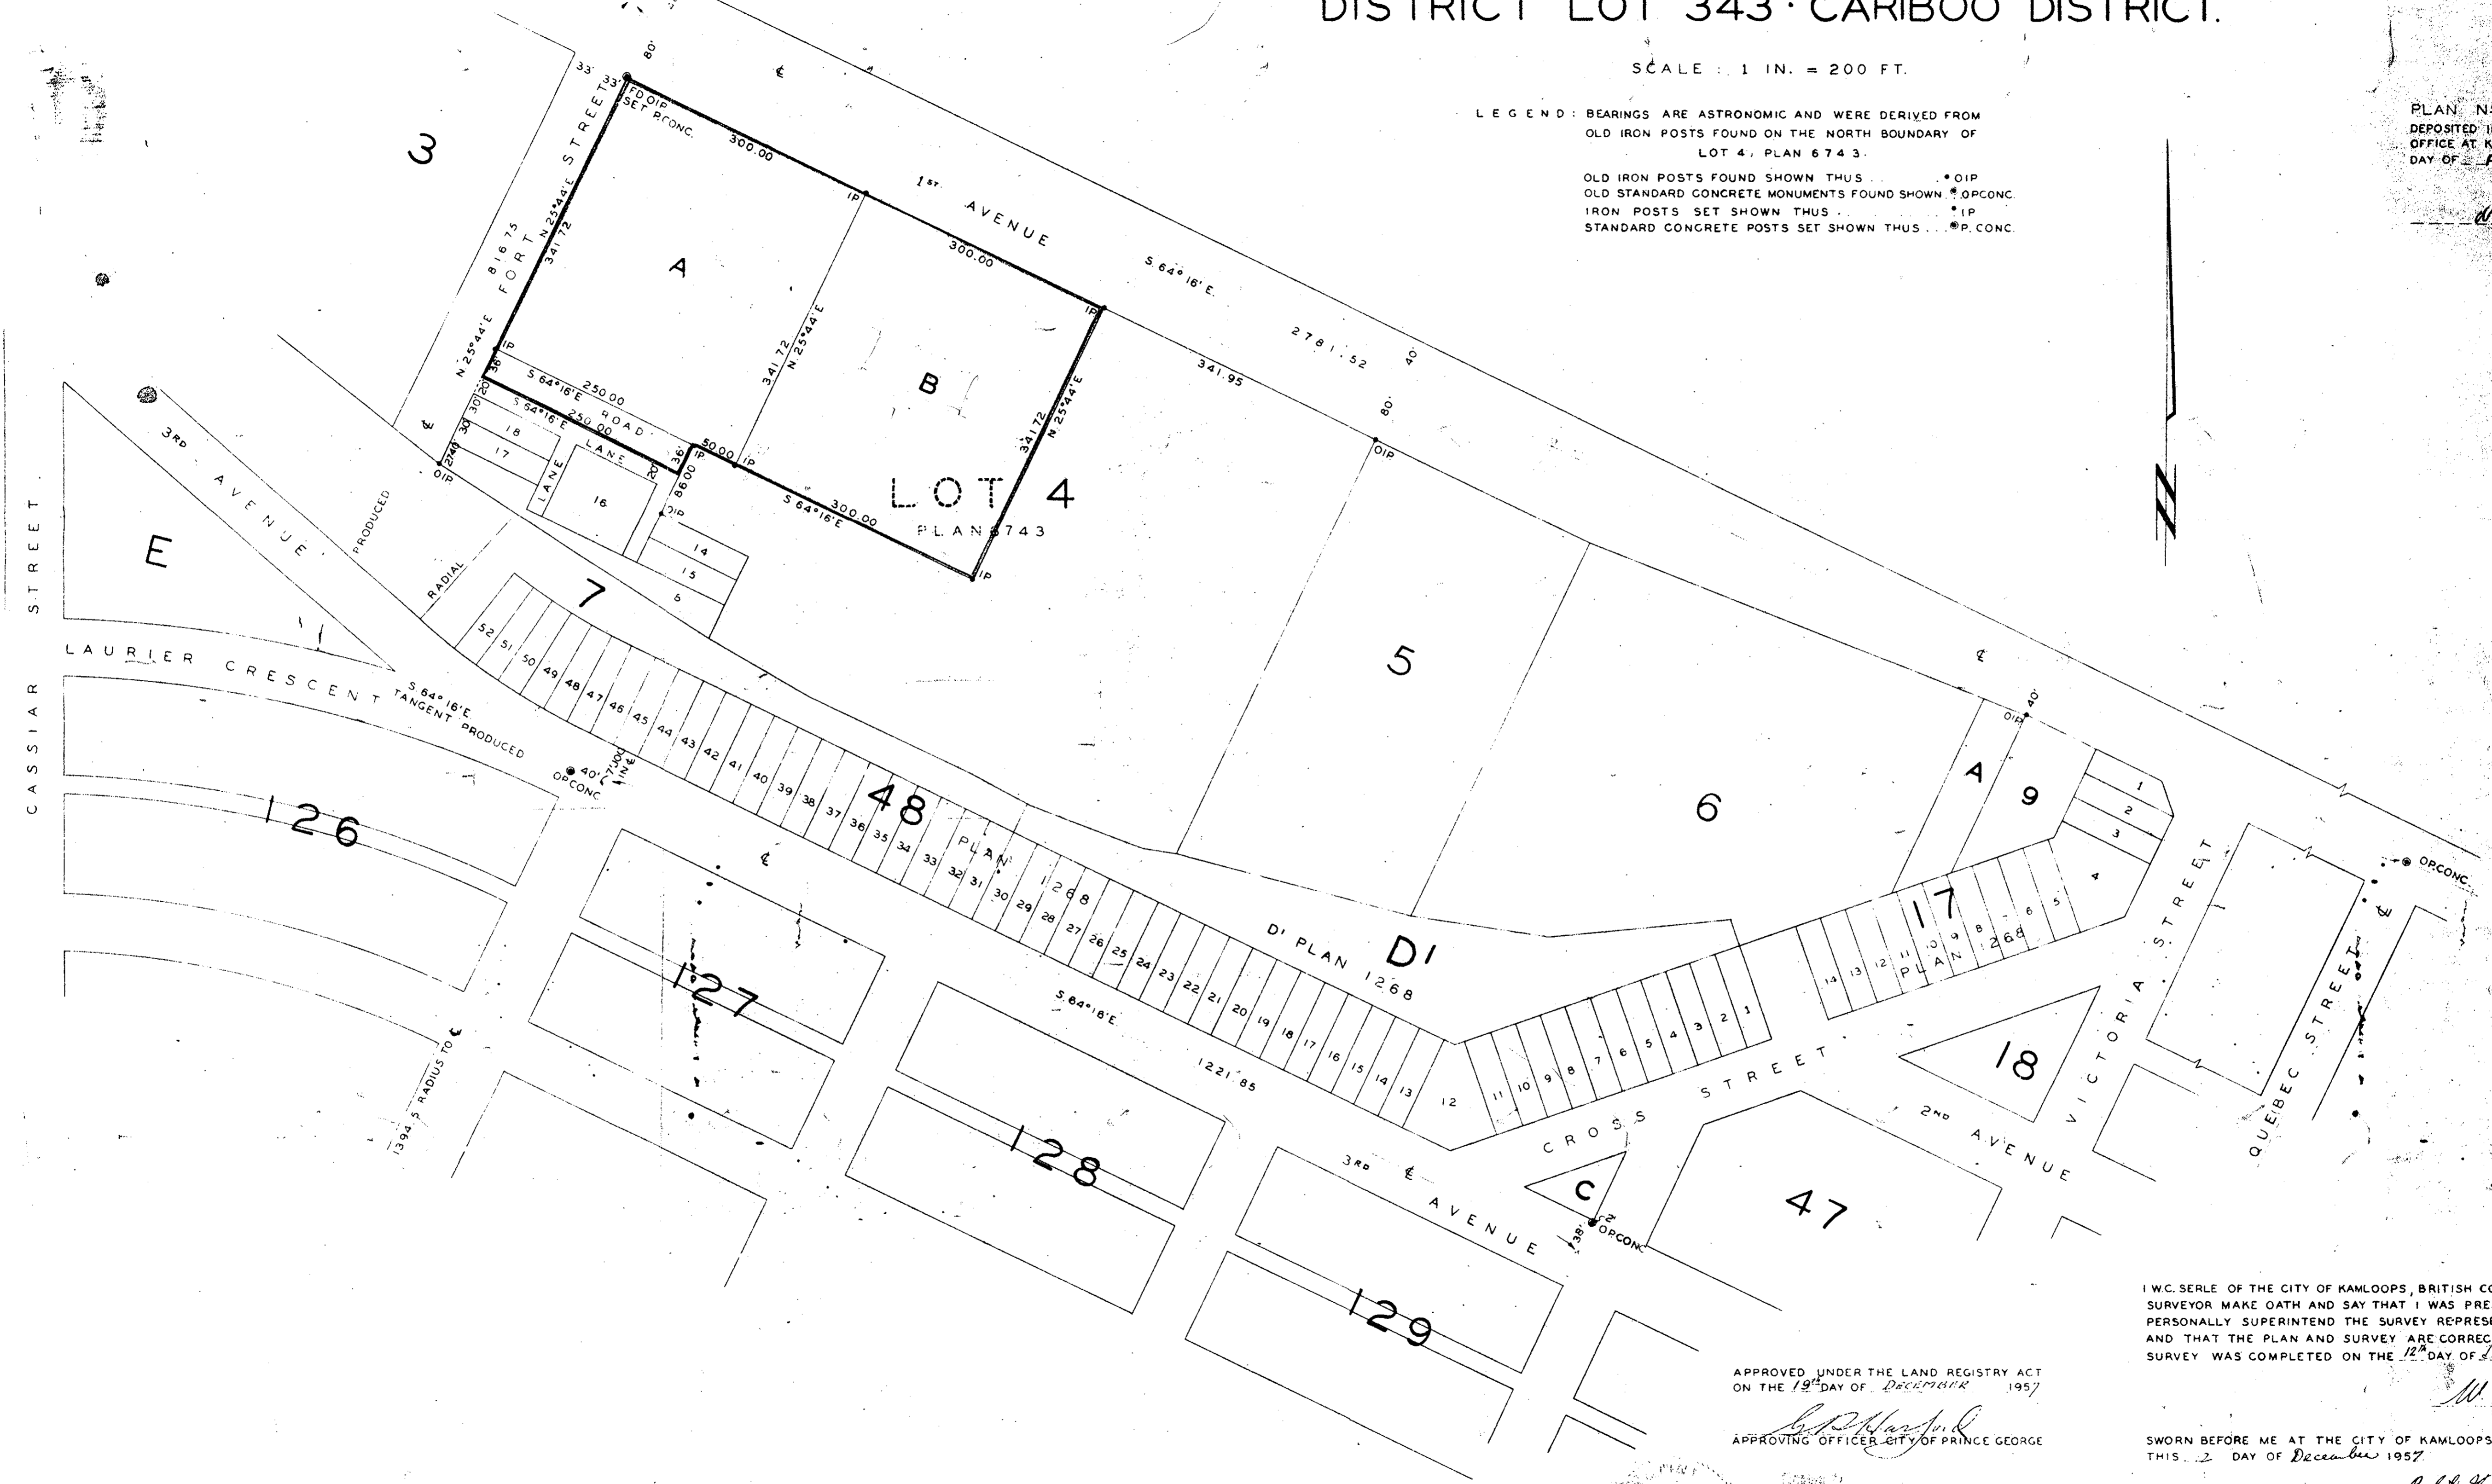

I W. C. SERLE OF THE CITY OF KAMLOOPS, BRITISH COLUMBIA LAND SURVEYOR MAKE OATH AND SAY THAT I WAS PRESENT AT AND DID PERSONALLY SUPERINTEND THE SURVEY REPRESENTED BY THIS PLAN AND THAT THE PLAN AND SURVEY ARE CORRECT THE SAID SURVEY WAS COMPLETED ON THE 12<sup>th</sup> DAY OF December 1957.

APPROVED UNDER THE LAND REGISTRY ACT ON THE 19<sup>th</sup> DAY OF DECEMBER 1957

*[Signature]*  
 APPROVING OFFICER CITY OF PRINCE GEORGE

*M. C. Serle*  
 B.C.L.S.

SWORN BEFORE ME AT THE CITY OF KAMLOOPS THIS 2<sup>nd</sup> DAY OF December 1957.

OWNER *[Signature]*

*Robert W. Gray*  
 A COMMISSIONER FOR TAKING AFFIDAVITS WITHIN BRITISH COLUMBIA

McWILLIAM, WHYTE & SERLE



**8628**

REF. No 57125