

Approved under the Land Registry Act this 29th day of November 1957

S.P. Harford
City Engineer
City of Prince George
(S.S. 31 (12), Land Registry)

R. Gelford
Owner

Arthur
Witness

The Corporate Seal of Ralph Tolson
Planning Unit Ltd was heretofore affixed
in the presence of

President


Secretary

Plan No **8665**
Deposited in the Land Registry
Office at Kamloops B.C. this 18th day
of February 1958.

A.D. Smith
Registrar

1 ST. AVENUE

S 64° 16' E

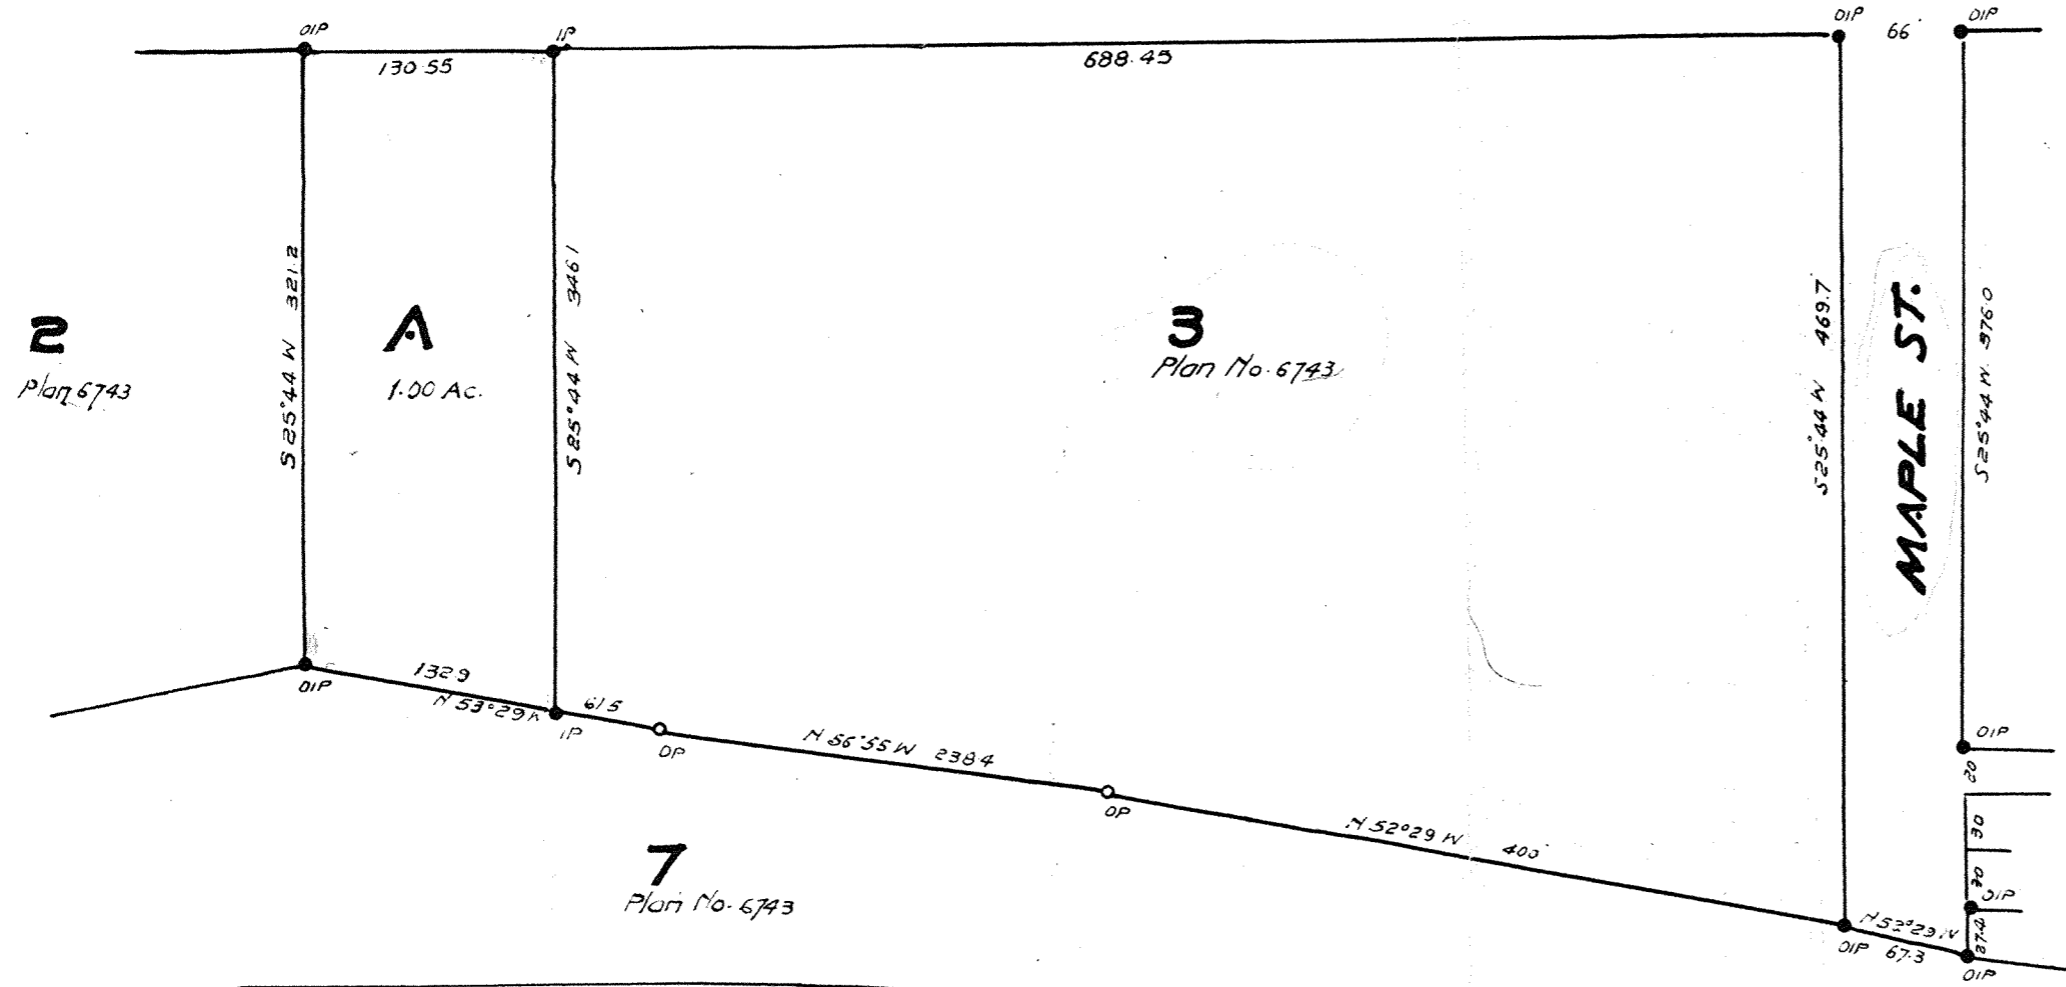

PLAN OF SUBDIVISION OF PART OF LOT 3 DL. 343- CARIBOO DIST. PLAN No. 6743

Scale: 100ft. = 1 in.

I, J.A.F. Campbell of city of Prince George
a British Columbia land surveyor make oath
and say that I was present at and did
personally superintend the survey represented
by this plan and that the survey and plan
are correct. The said survey was completed on
8th day Nov 1957.
Sworn before me
this 20th day of Nov 1957

W. B. Riley
Q. Commissioner for taking oaths within Prov. of B.C.



Bearings are astronomic derived
from 1st. Ave. Plan No 6743

Old iron stakes shown ● DIP
Iron stakes set shown ○ IP
Old posts shown ○ OP

8665