

PLAN  
10542


N 89° 05' W PLAN H-735

2641.2  
N 89° 23' W

86

88

867

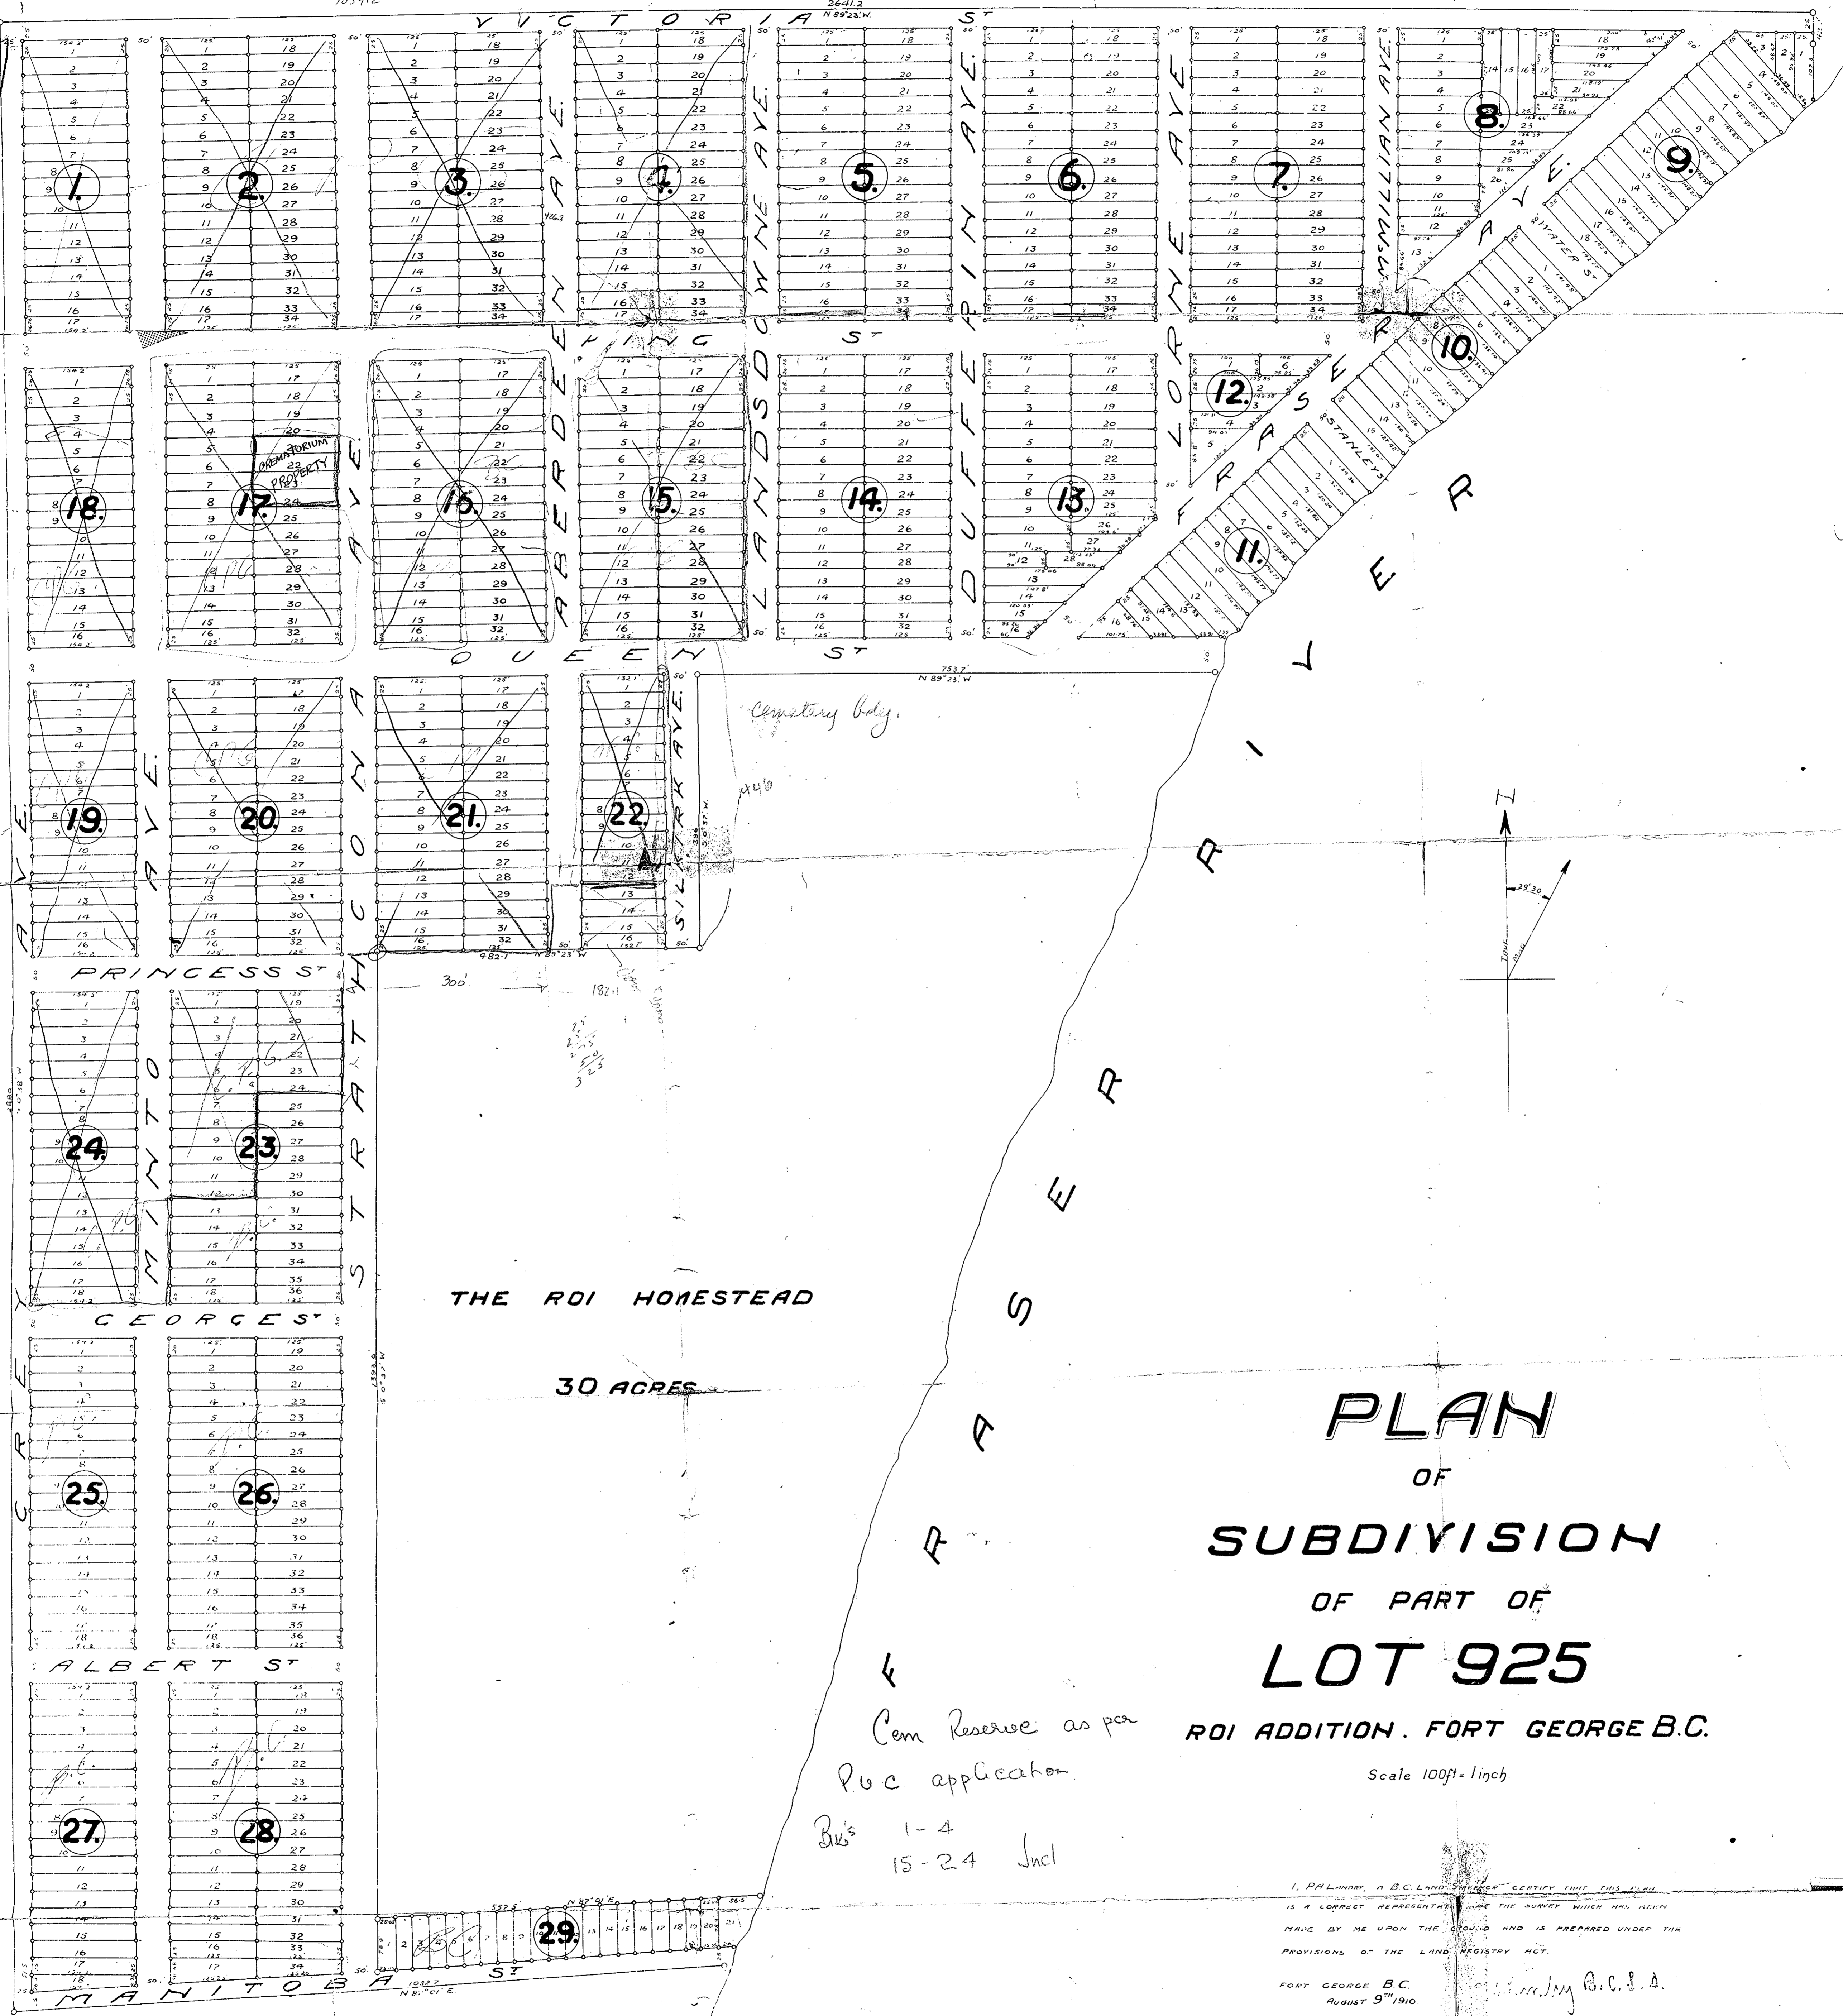

THE ROI HOMESTEAD

30 ACRES

**PLAN**  
OF  
**SUBDIVISION**  
OF PART OF  
**LOT 925**  
ROI ADDITION, FORT GEORGE B.C.

Scale 100ft. = 1 inch

Cem Reserve as per  
Pvc application  
B's 1-4  
15-24 Incl

I, P.H. LUNDY, a B.C. LAND SURVEYOR, CERTIFY THAT THIS PLAN  
IS A CORRECT REPRESENTATION OF THE SURVEY WHICH HAS BEEN  
MADE BY ME UPON THE GROUND AND IS PREPARED UNDER THE  
PROVISIONS OF THE LAND REGISTRY ACT.

FORT GEORGE B.C.  
AUGUST 9<sup>th</sup> 1910

*P.H. Lundy*  
*[Signature]*