


PLAN OF SUBDIVISION OF PART OF DISTRICT LOT 2607 CARIBOO DISTRICT SCALE: 1" = 200'

Plan No. 8693

Deposited in the Land Registry Office at
Kamloops on the 14 day of March, 1957

A. J. Lamb
Registrar

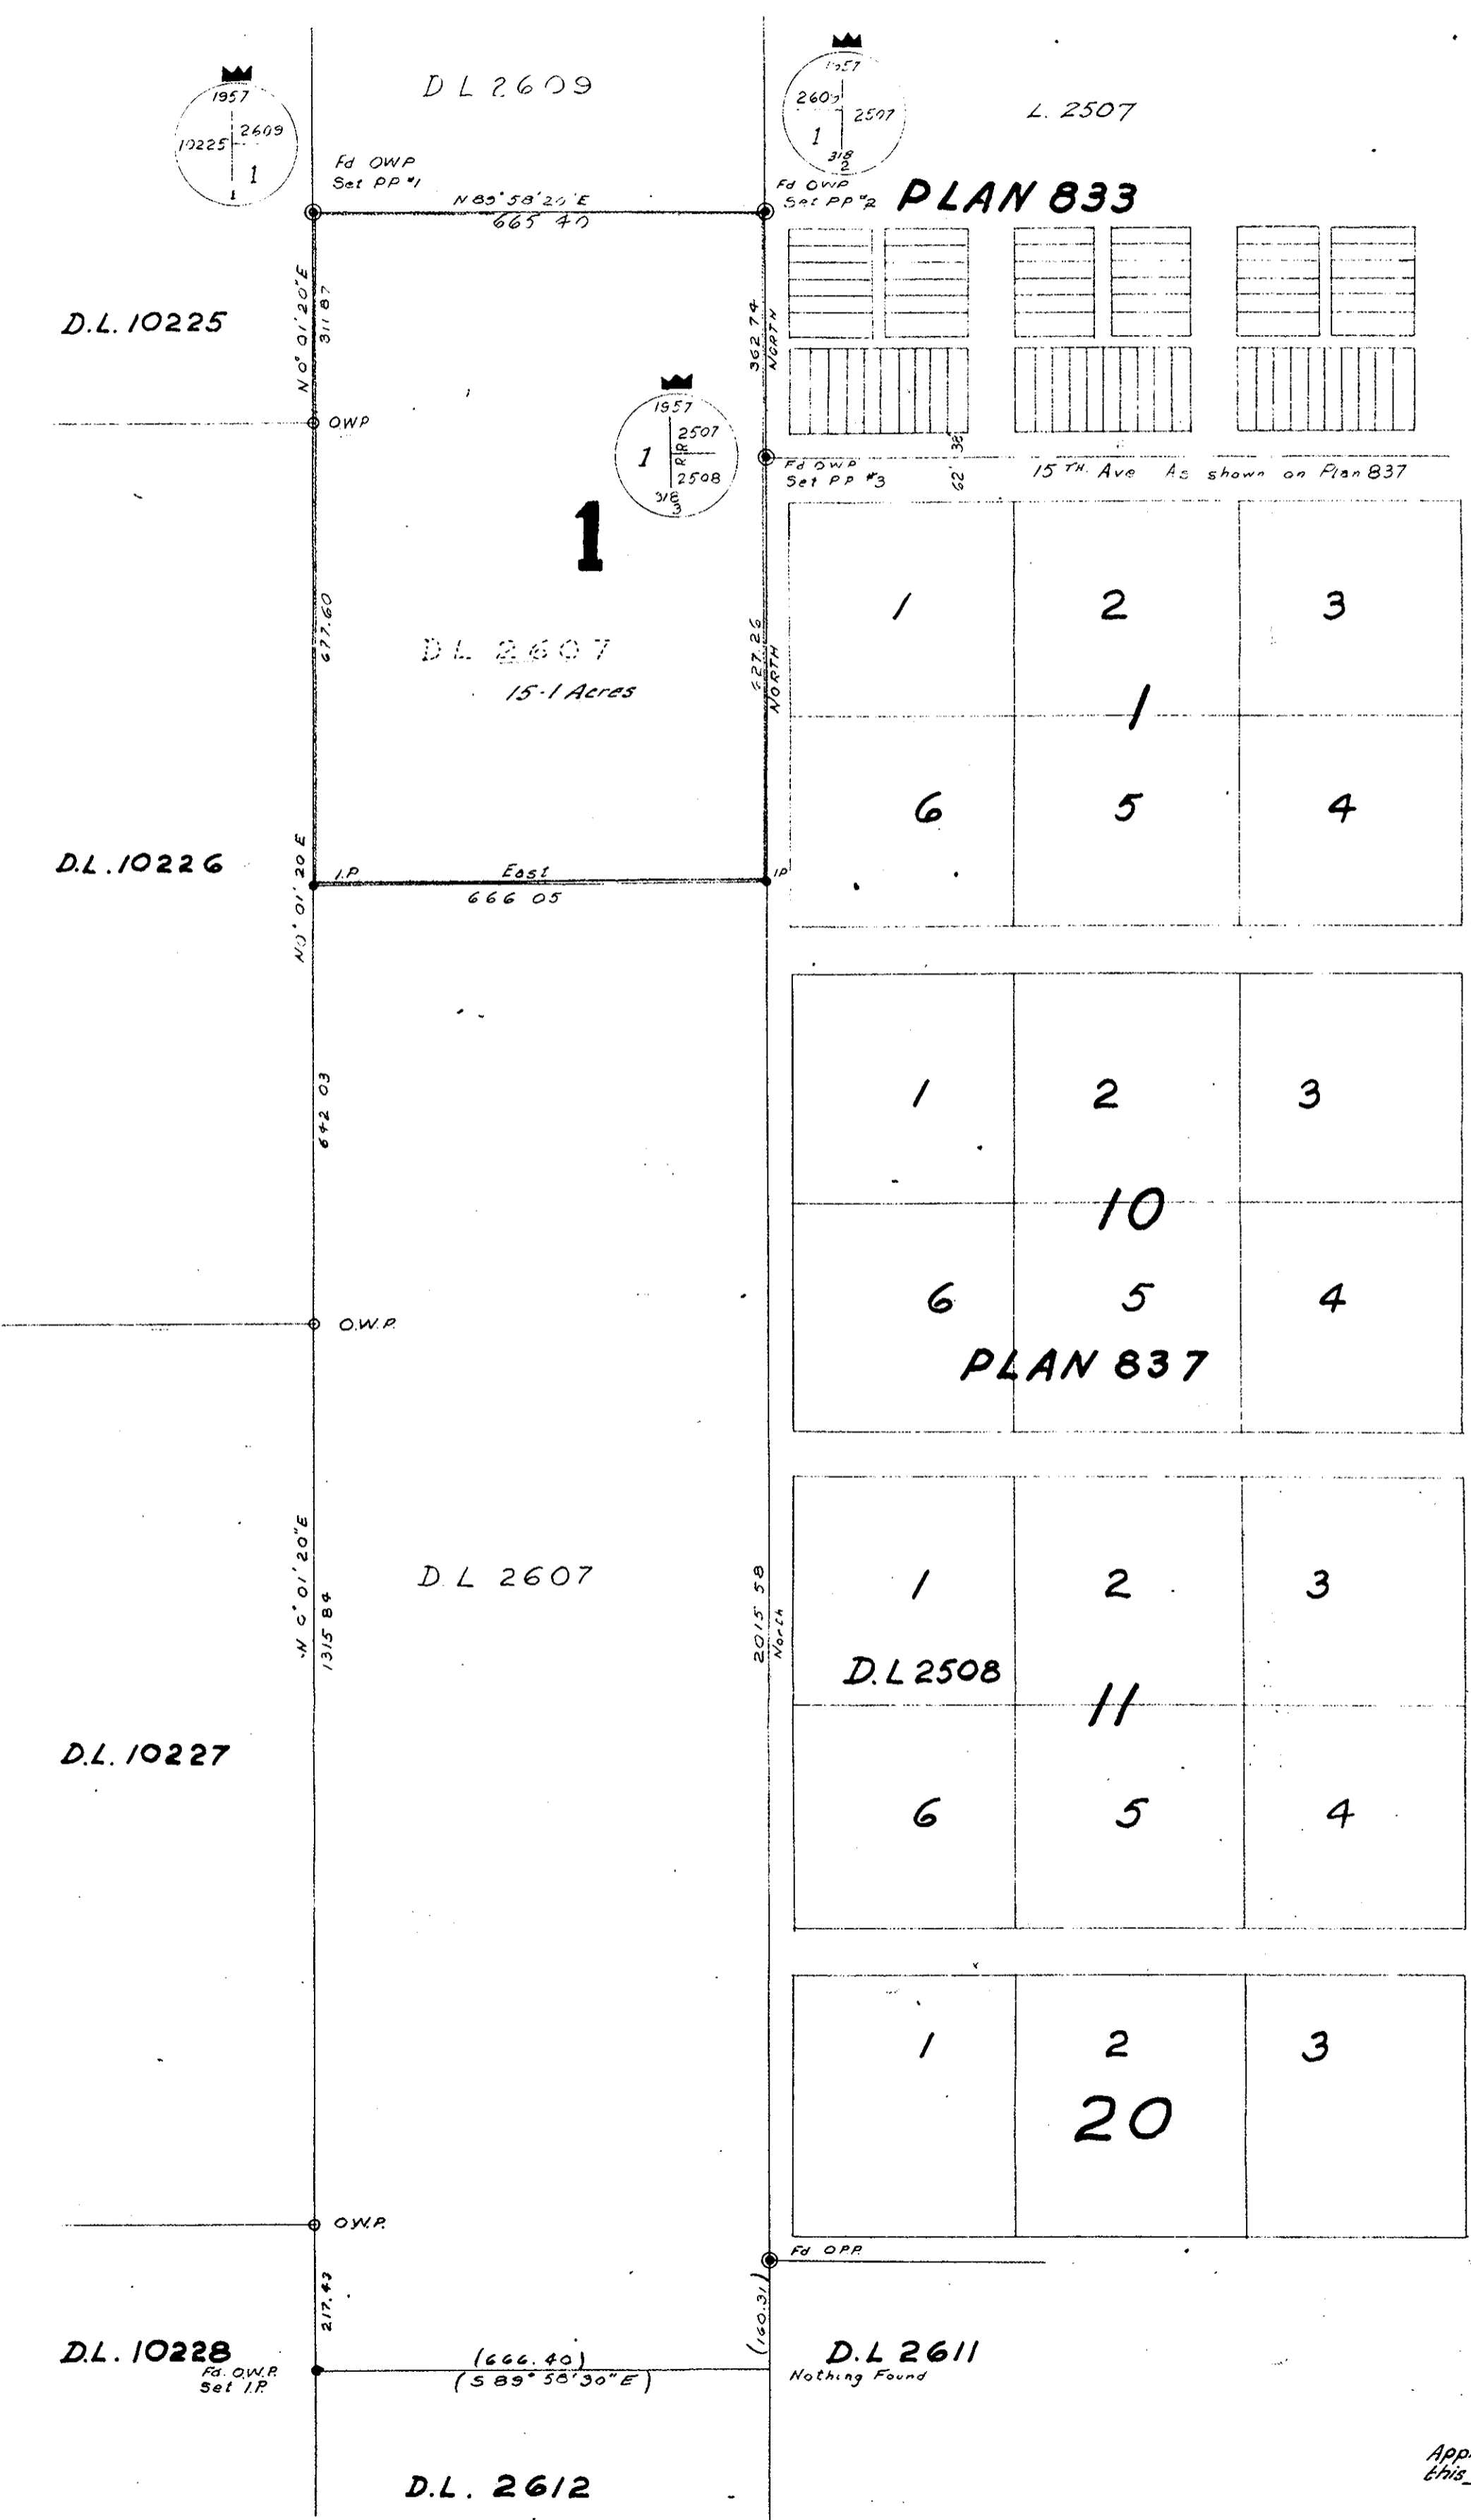

LEGEND

Bearings are astronomic and are derived from
East Boundary of Lot 2607 as North

- Old standard pipe posts found shown ○ OPP
- Old iron posts found shown ● OIP
- New iron posts set shown ● IP
- New pipe posts set shown ⊙ PP
- Old wood posts found shown ○ OWP

I, D.G. Whyte of the city of Kamloops, British Columbia Land
Surveyor make oath and say I was present at and did
personally superintend the survey represented by this
plan and that the plan and survey are correct. The
said survey was completed on the 26 day of June, 1957

D.G. Whyte
D.G. WHYTE B.C.L.S.

Sworn before me at Prince George on the 9 day of
July, 1957

John S. ...
A Commissioner for taking Affidavits within British Columbia

I hereby certify that this is a true copy of
the Official Plan on deposit in the Department
of Lands and Forests and numbered Plan 20
Tube 284

[Signature]
Surveyor General
Victoria, B.C.
26th July, 1957

Approved under the Land Registry Act
this 20 day of JANUARY 1958

[Signature]
Approving Officer, Department of
Highways, Victoria, B.C.