


8 JANUARY '8
A. J. Bowering

Plan No. 8714
 Deposited in the Land Register
 Office at Prince George B.C. on 7th day
 of March 1918.

A. J. Bowering
 Registrar

LOT 8181

L. 1433

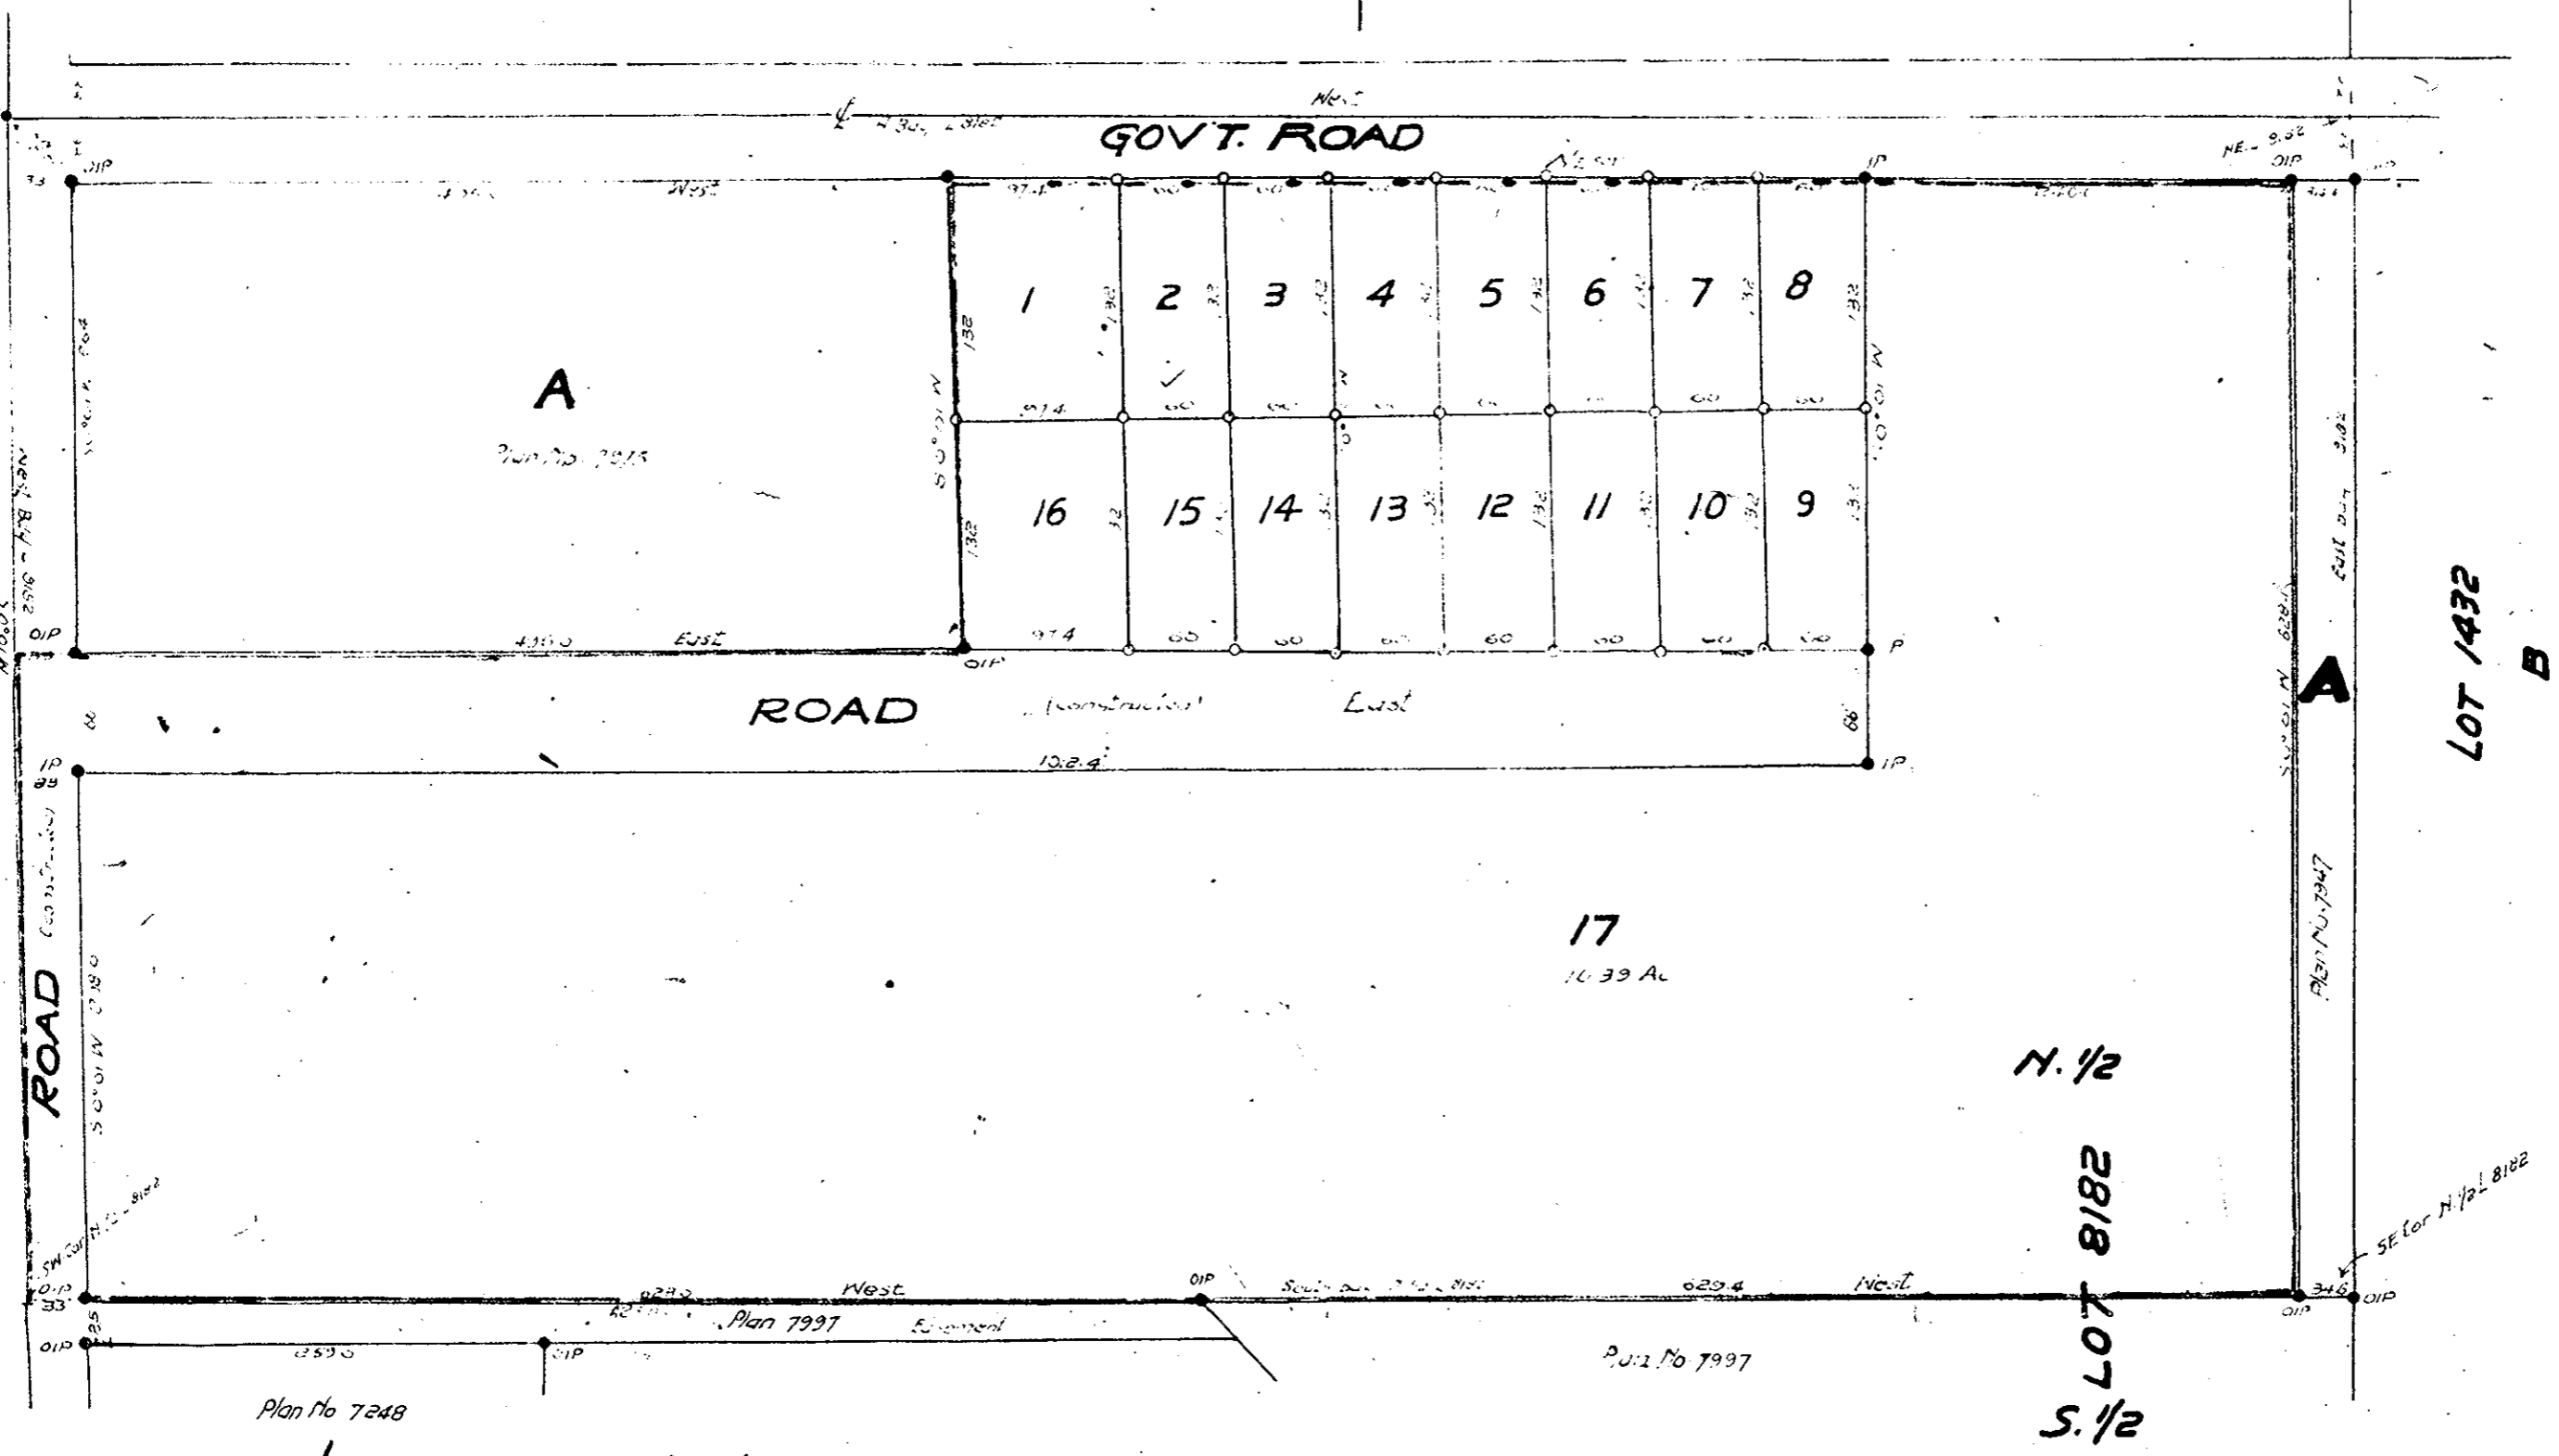

Bearings are astronomical, corrected
 from observations of the stars
 previously located on the ground.

No iron stakes shown
 Iron stakes set shown
 White wood posts shown

L. J. Merritt
 OWNER

[Signature]
 WITNESS

A. H. Merritt
 OWNER

V. Sanderson
 WITNESS

PLAN of SUBDIVISION
 of PART OF NORTH HALF
 of LOT 8182 CARIBOO DIST.

Scale: 100ft - 1 inch

I, W. F. Campbell of the City of Prince George a
 British Columbia Land Surveyor make oath
 and say that I was present at and did
 personally supervise the survey repre-
 sented by this plan and that the survey
 and plan are correct. The said survey was
 completed on the 2nd day of July 1917

Sworn before me
 this 5th day of July 1917 *J. J. Campbell*

[Signature]
 Registrar

14.0/11.1.17