


Approved under the Land Registry  
Act this 16<sup>th</sup> day of AUGUST 1957

*A. J. Powering*  
Approving Officer  
Dept of Highways.

Plotted (HN)

Plan No. 8761  
Deposited in the Land Registry  
Office at Kamloops B.C. this 16<sup>th</sup>  
day of March 1958.

*[Signature]*  
Deputy Registrar

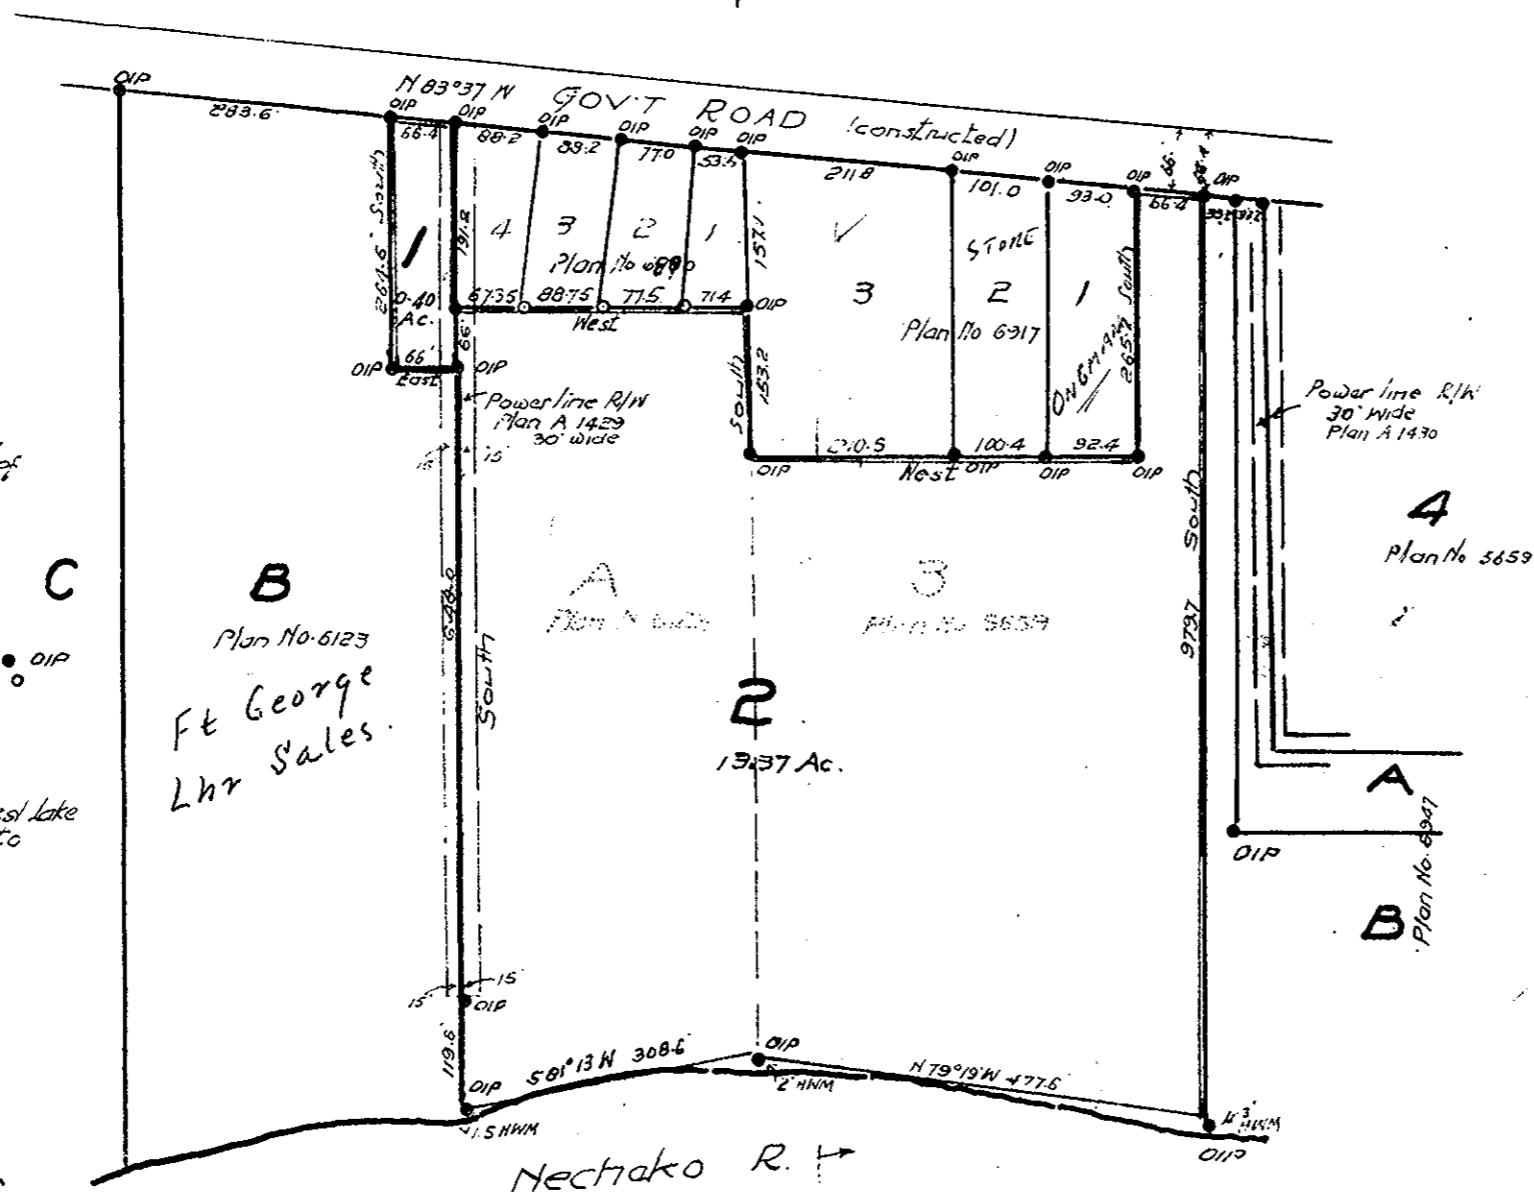

Bearings are astronomic  
derived from boundaries of  
Block A Plan 6123

Old iron stakes shown  
Old wood stakes shown  
Iro

The Corporate Seal of the West Lake  
Planning Mills Ltd was here to  
affixed in presence of

President

*[Signature]*  
Owner

*[Signature]*  
Witness

**PLAN OF SUBDIVISION  
OF BLOCK A PLAN 6123  
& BLOCK 3 PLAN 5659  
LOT 1574 - Cariboo Dist.**

Scale: 200ft-1/12

REAPPROVED

*A. J. Powering*

APPROVING OFFICER  
DEPT. OF HIGHWAYS.

DECEMBER 9, 1957.

I, J. F. Campbell of city of Prince George  
British Columbia land surveyor make oath  
and say that I was present at and did  
personally superintend the survey represented  
by this plan and that the survey and plan  
are correct. The said survey was completed  
on the 18<sup>th</sup> day of June 1957  
Sworn before me  
this 20<sup>th</sup> day of June 1957

*[Signature]*  
Notary Public in & for Prov of B.C.