


Approved under the Land Registry  
 Oct this 27<sup>th</sup> day of FEBRUARY 1958  
*A. J. Bowring*  
 Approving Officer  
 Dept. of Highways

Plan No 8809  
 Deposited in the Land Registry  
 Office at Vancouver B.C.  
 April 1958.  
*[Signature]*  
 Registrar

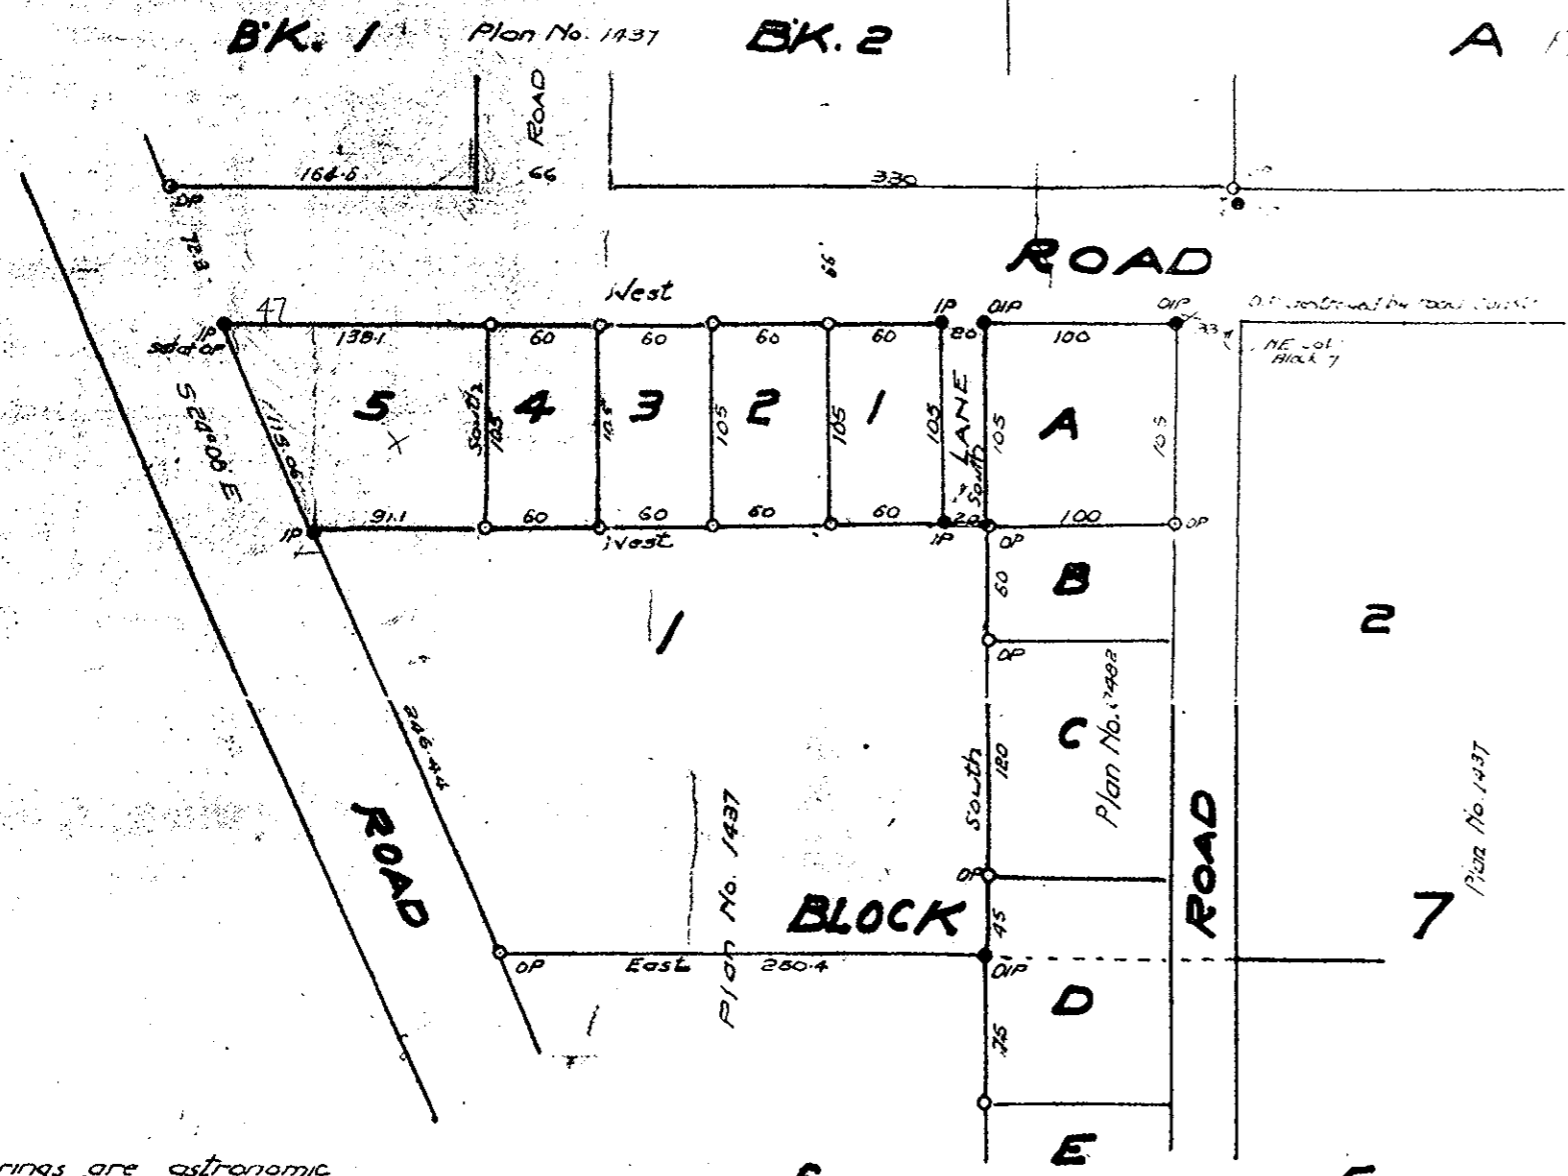

**PLAN OF SUBDIVISION  
 OF PART OF LOT 1 BLOCK 7  
 LOT 2611 - CARIBOO DIST.  
 PLAN No 1437  
 Scale: 100ft-1 in.**

Bearings are astronomic  
 derived from West by Plan 8402

Old iron stakes shown ● DIP  
 Iron stakes set shown ● IP  
 Wood-white painted posts set shown ○ OP  
 Old road posts shown ○ OP

Owner \_\_\_\_\_  
 Witness \_\_\_\_\_

Inspected 6 Jan 1958  
*J. J. Campbell*  
 B.C.L.S.

I, J. J. Campbell of city of Prince George a  
 British Columbia land surveyor make oath and  
 say that I was present at and did personally  
 superintend the survey represented by this  
 plan and that the survey and plan are correct.  
 The said survey was completed on the 10th day of  
 July 1957  
 Sworn before me  
 this 23rd day of July 1957  
*J. J. Campbell*  
 O Notary Public in & for Prov of B.C.