


Approved under the Land Registry  
Act 1913 7th day of ~~June~~ ~~1957~~  
MARCH, 1958

*B.P. Harford*  
Approving Officer  
City of Prince George

183.6  
28.28  
192.12  
404.00

JM  
Plan No. 8816  
Deposited in the Land Registry  
Office at Kamloops B.C. on 11th  
day of May 1958.  
*A.D. Smith*  
Registrar

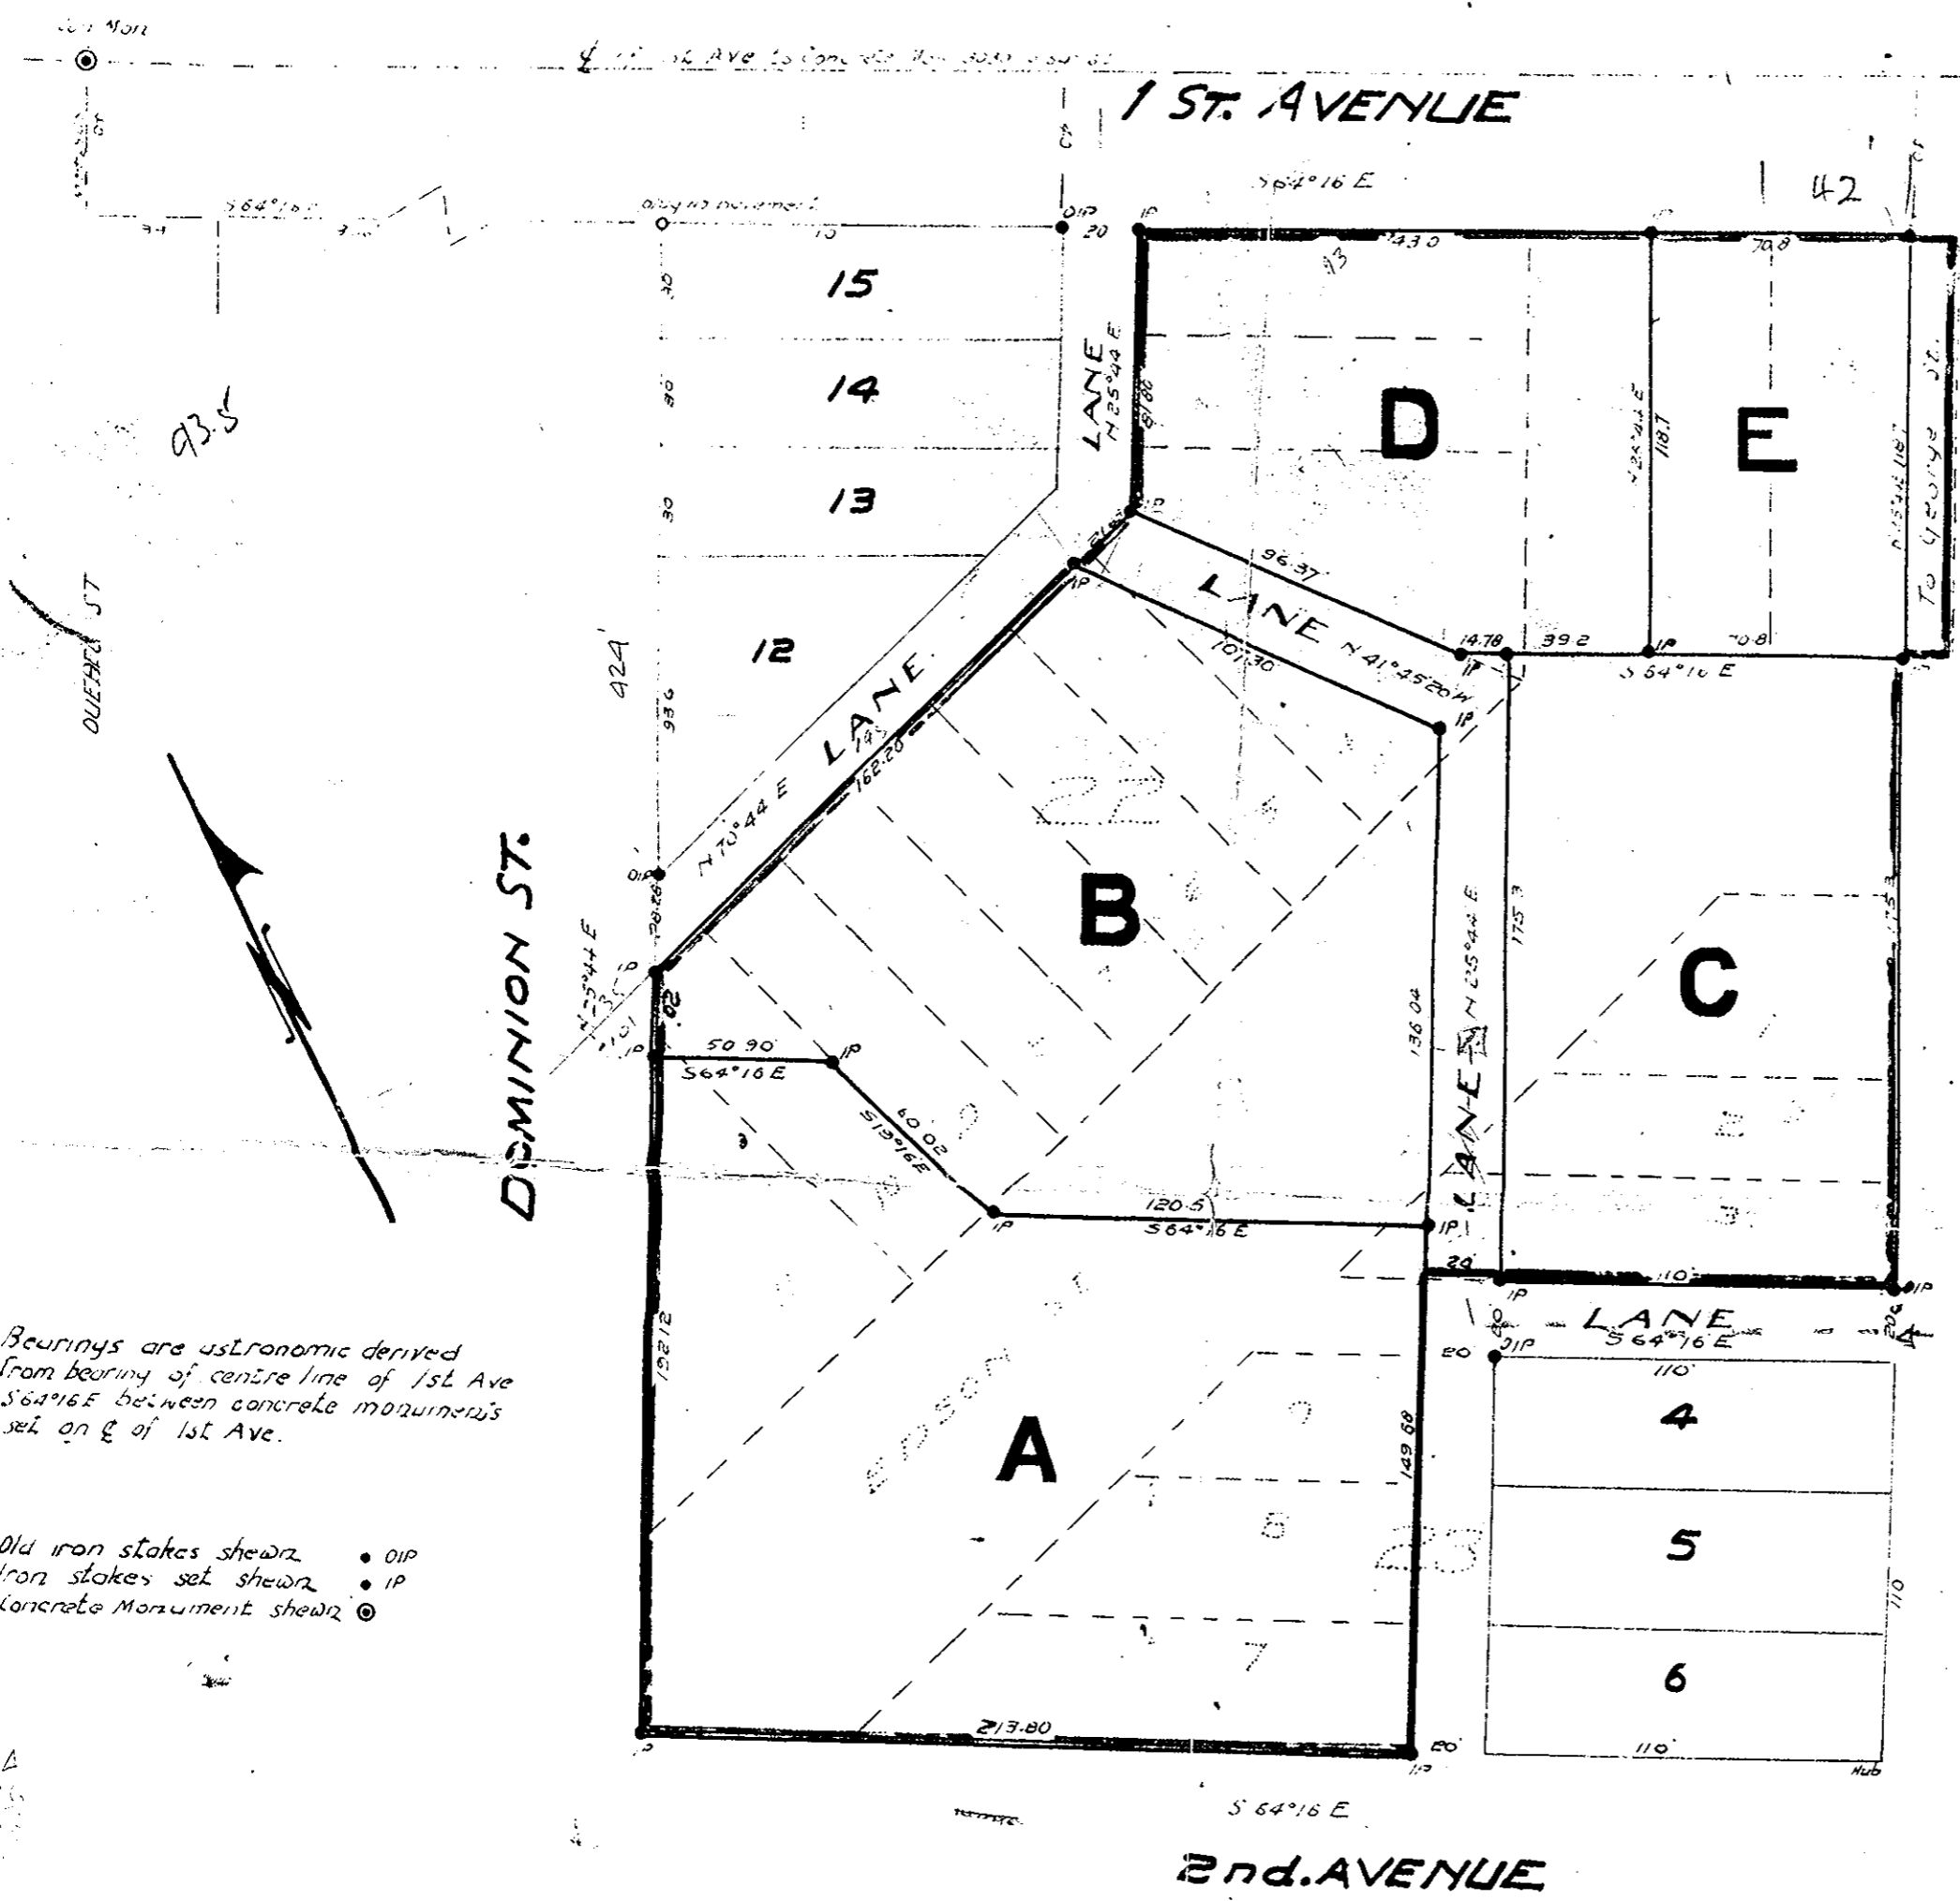

Bearings are astronomic derived  
from bearing of centre line of 1st Ave  
S 64° 16' E between concrete monuments  
set on E of 1st Ave.

Old iron stakes shown ● OIP  
Iron stakes set shown ● IP  
Concrete Monument shown ⊙

OWNER  
WITNESS  
OWNER  
WITNESS  
OWNER  
WITNESS

**SUBDIVISION OF LOTS  
1-2-3-7-8-9 BLOCK 23,  
LOTS 1 TO 11 Incl. BLOCK 22  
PARCEL B & STREETS  
WITHIN THE BLOCKS**  
**LOT 343 CARIBOO DIST.**  
**Plan No. 1268**  
**Scale: 50ft- 1/12.**

I, J.O.F. Campbell, of city of Prince George a  
British Columbia land surveyor make oath and  
say that I was present at and did personally  
superintend the survey represented by this  
plan and that the survey and plan are correct.  
The said survey was completed on the 11th day  
of May 1957.  
Sworn before me  
this 7th day of June 1958.  
*J.O.F. Campbell*  
S.L.S.

J. Murray Rankin in & for Prov. of B.C.