


PLAN OF SUBDIVISION
 OF
 PART OF DISTRICT LOT 1544
 CARIBOO DISTRICT
 SCALE 1 IN. = 200 FT.

LEGEND:

Bearings Astronomic and Derived from North
 boundary of NE 1/4 of District Lot 633 as East.
 Old Posts found shown thus: --- OP
 Old Posts replaced by Iron Posts shown thus: --- OP set IP
 Old Iron Posts found shown thus: --- OIP
 Iron Posts Set shown thus: --- IP

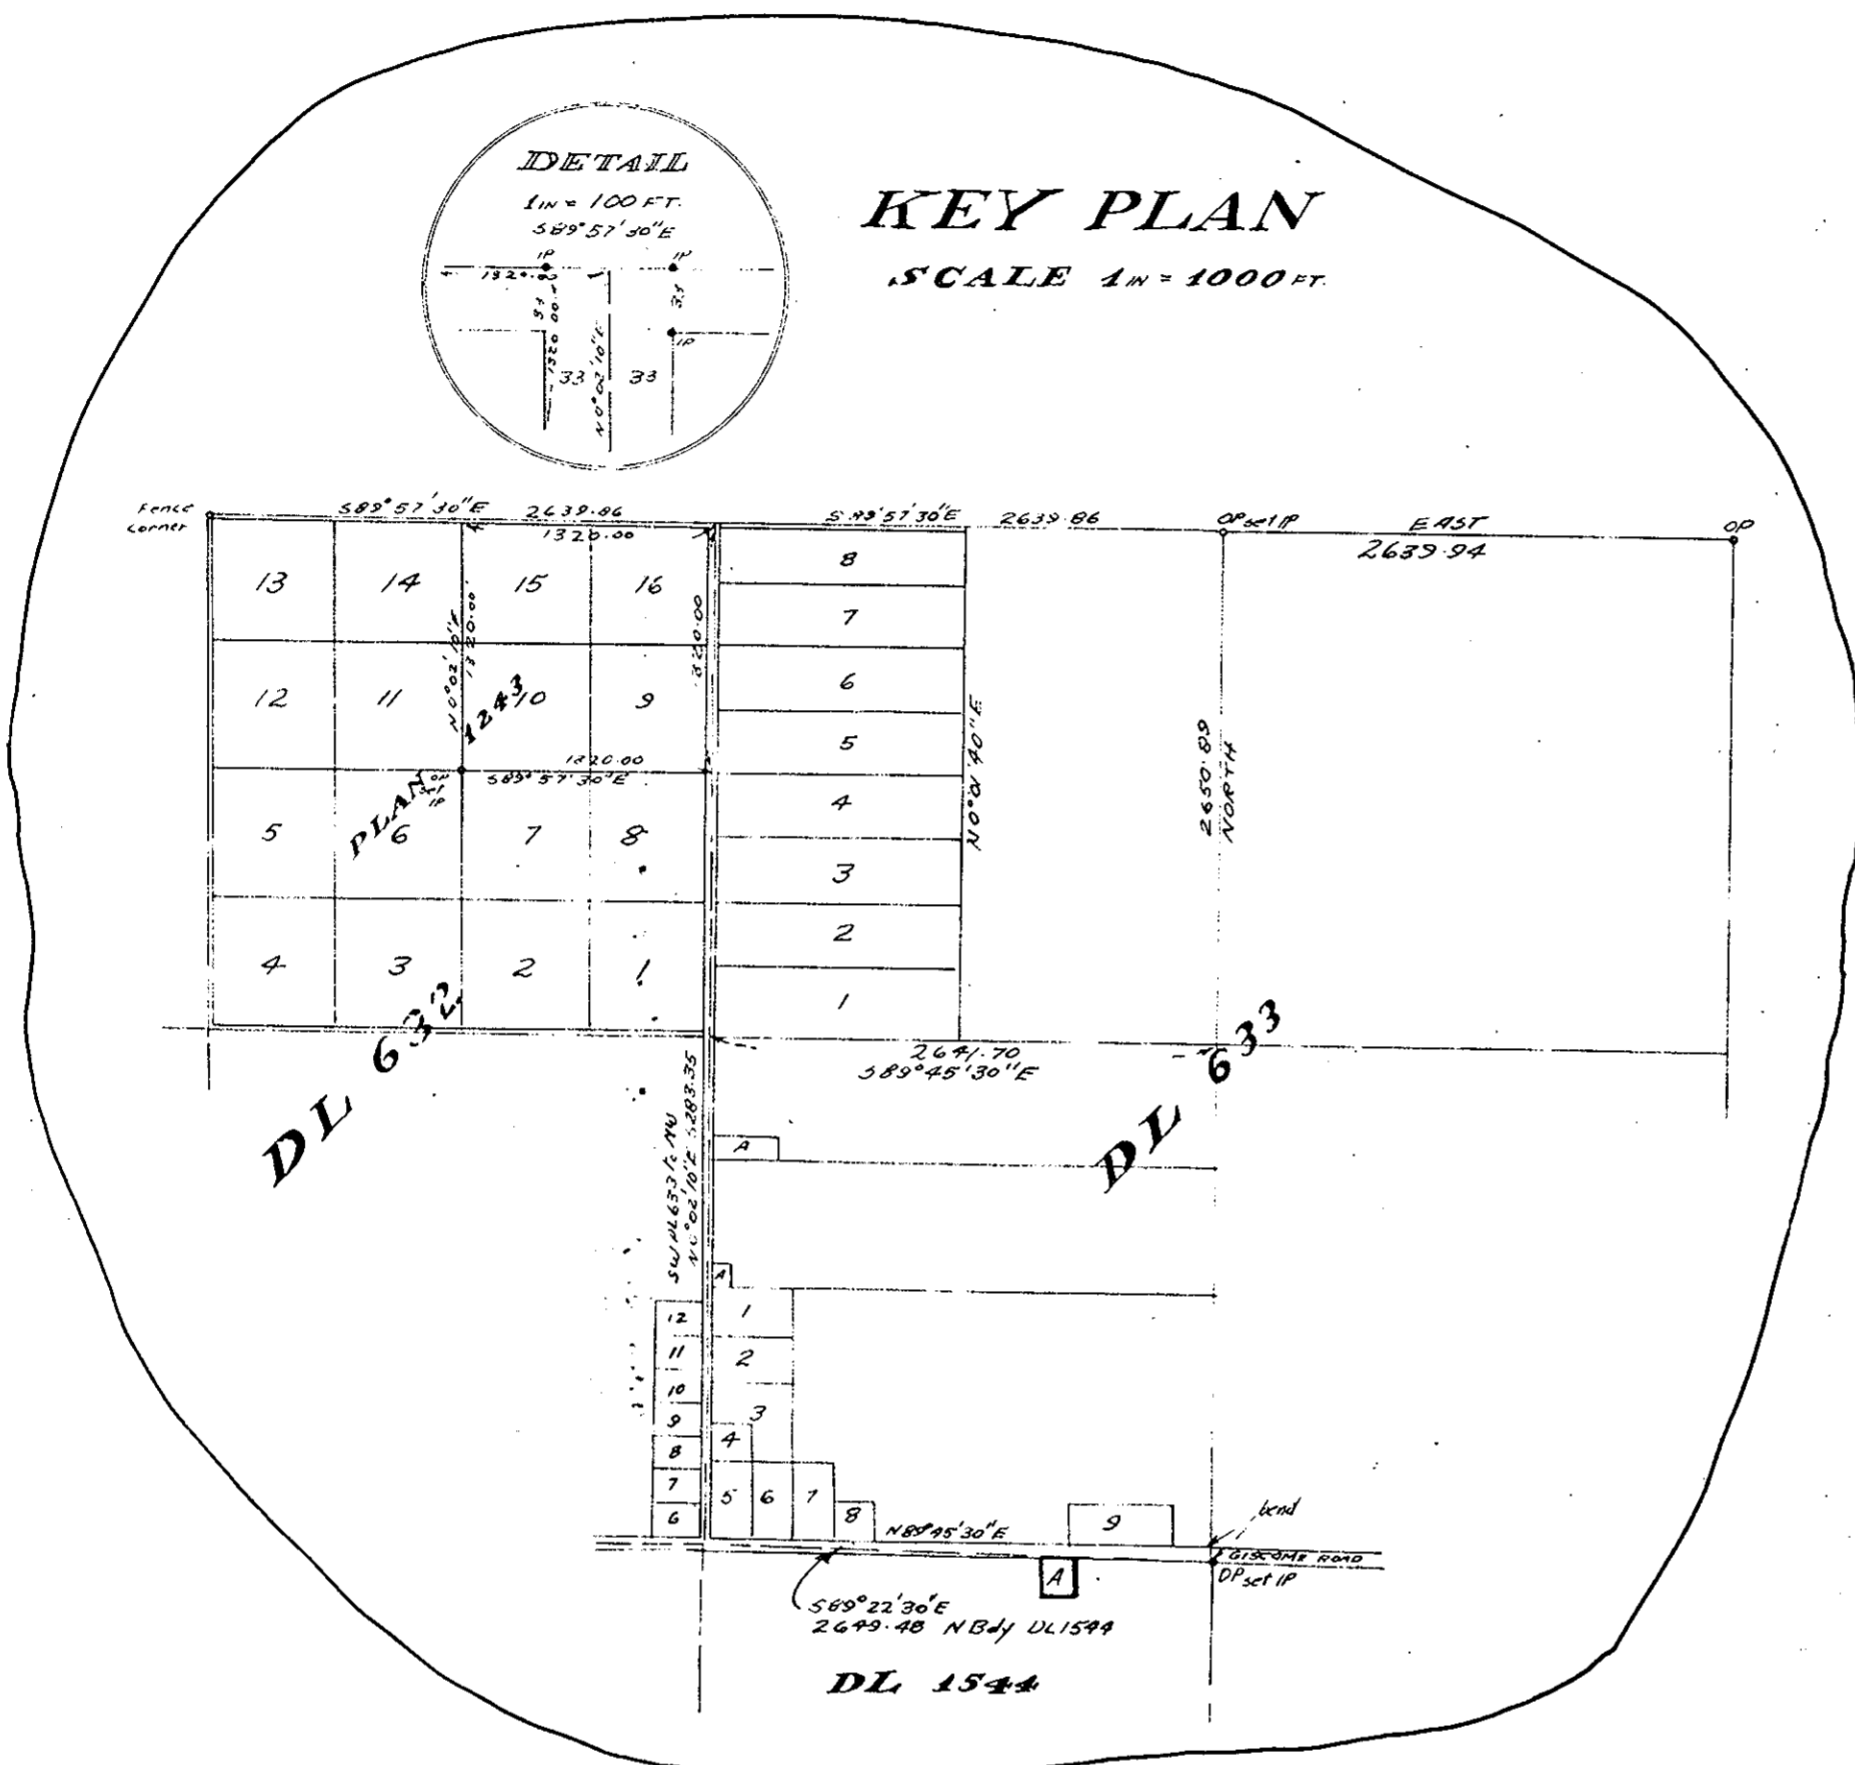

DL 633

DL 1544

WESTCOAST TRANSMISSION COMPANY LIMITED

By *[Signature]*
 By *[Signature]*

MONTREAL TRUST CO

By *[Signature]*
 By *[Signature]*

Approved Under the Land Registry Act this 1ST day of MAY 1957
[Signature] REGISTRAR

[Signature]
 Approving Officer, Department of Highways.

REAPPROVED
[Signature]
 APPROVING OFFICER
 DEPT. OF HIGHWAYS.

REAPPROVED
[Signature]
 APPROVING OFFICER
 FEBRUARY 27, 1958.

I, A. W. McWilliam of the City of Kamloops, British Columbia
 Land Surveyor make oath and say that I was present at
 and did personally superintend the survey represented
 by this plan, and that the survey and plan are correct.
 The said survey was completed on the 29TH day of November 1956.

[Signature] B.C.L.S.
 Sworn before me at Kamloops this 2ND day of February 1957
[Signature]
 A Commissioner for Taking Affidavits within British Columbia.

McWilliam White & Seric
 B.C. Land Surveyors
 219 Victoria Street
 Kamloops, B.C.
 Vol. N° 5767
 Plan N° 61-15 FB 6024