

PLOTTED (H)

PLAN No 8870
DEPOSITED IN THE LAND REGISTRY OFFICE
AT KAMLOOPS THIS 13th
DAY OF May 1957



PLAN OF SUBDIVISION OF PART OF LOT 38 PLAN 8391 DISTRICT LOT 753 CARIBOO DISTRICT.

A.D. Smith
REGISTRAR

8870

SCALE: 1 IN. = 100 FT.
BEARINGS ARE ASTRONOMIC AND WERE DERIVED
FROM STELLAR OBSERVATION.

LEGEND
OLD CONCRETE MONUMENTS FOUND SHOWN...ORCONC
OLD WOODEN POSTS FOUND SHOWN...OWP
OLD IRON POSTS FOUND SHOWN...OIP
IRON POSTS SET SHOWN...IP

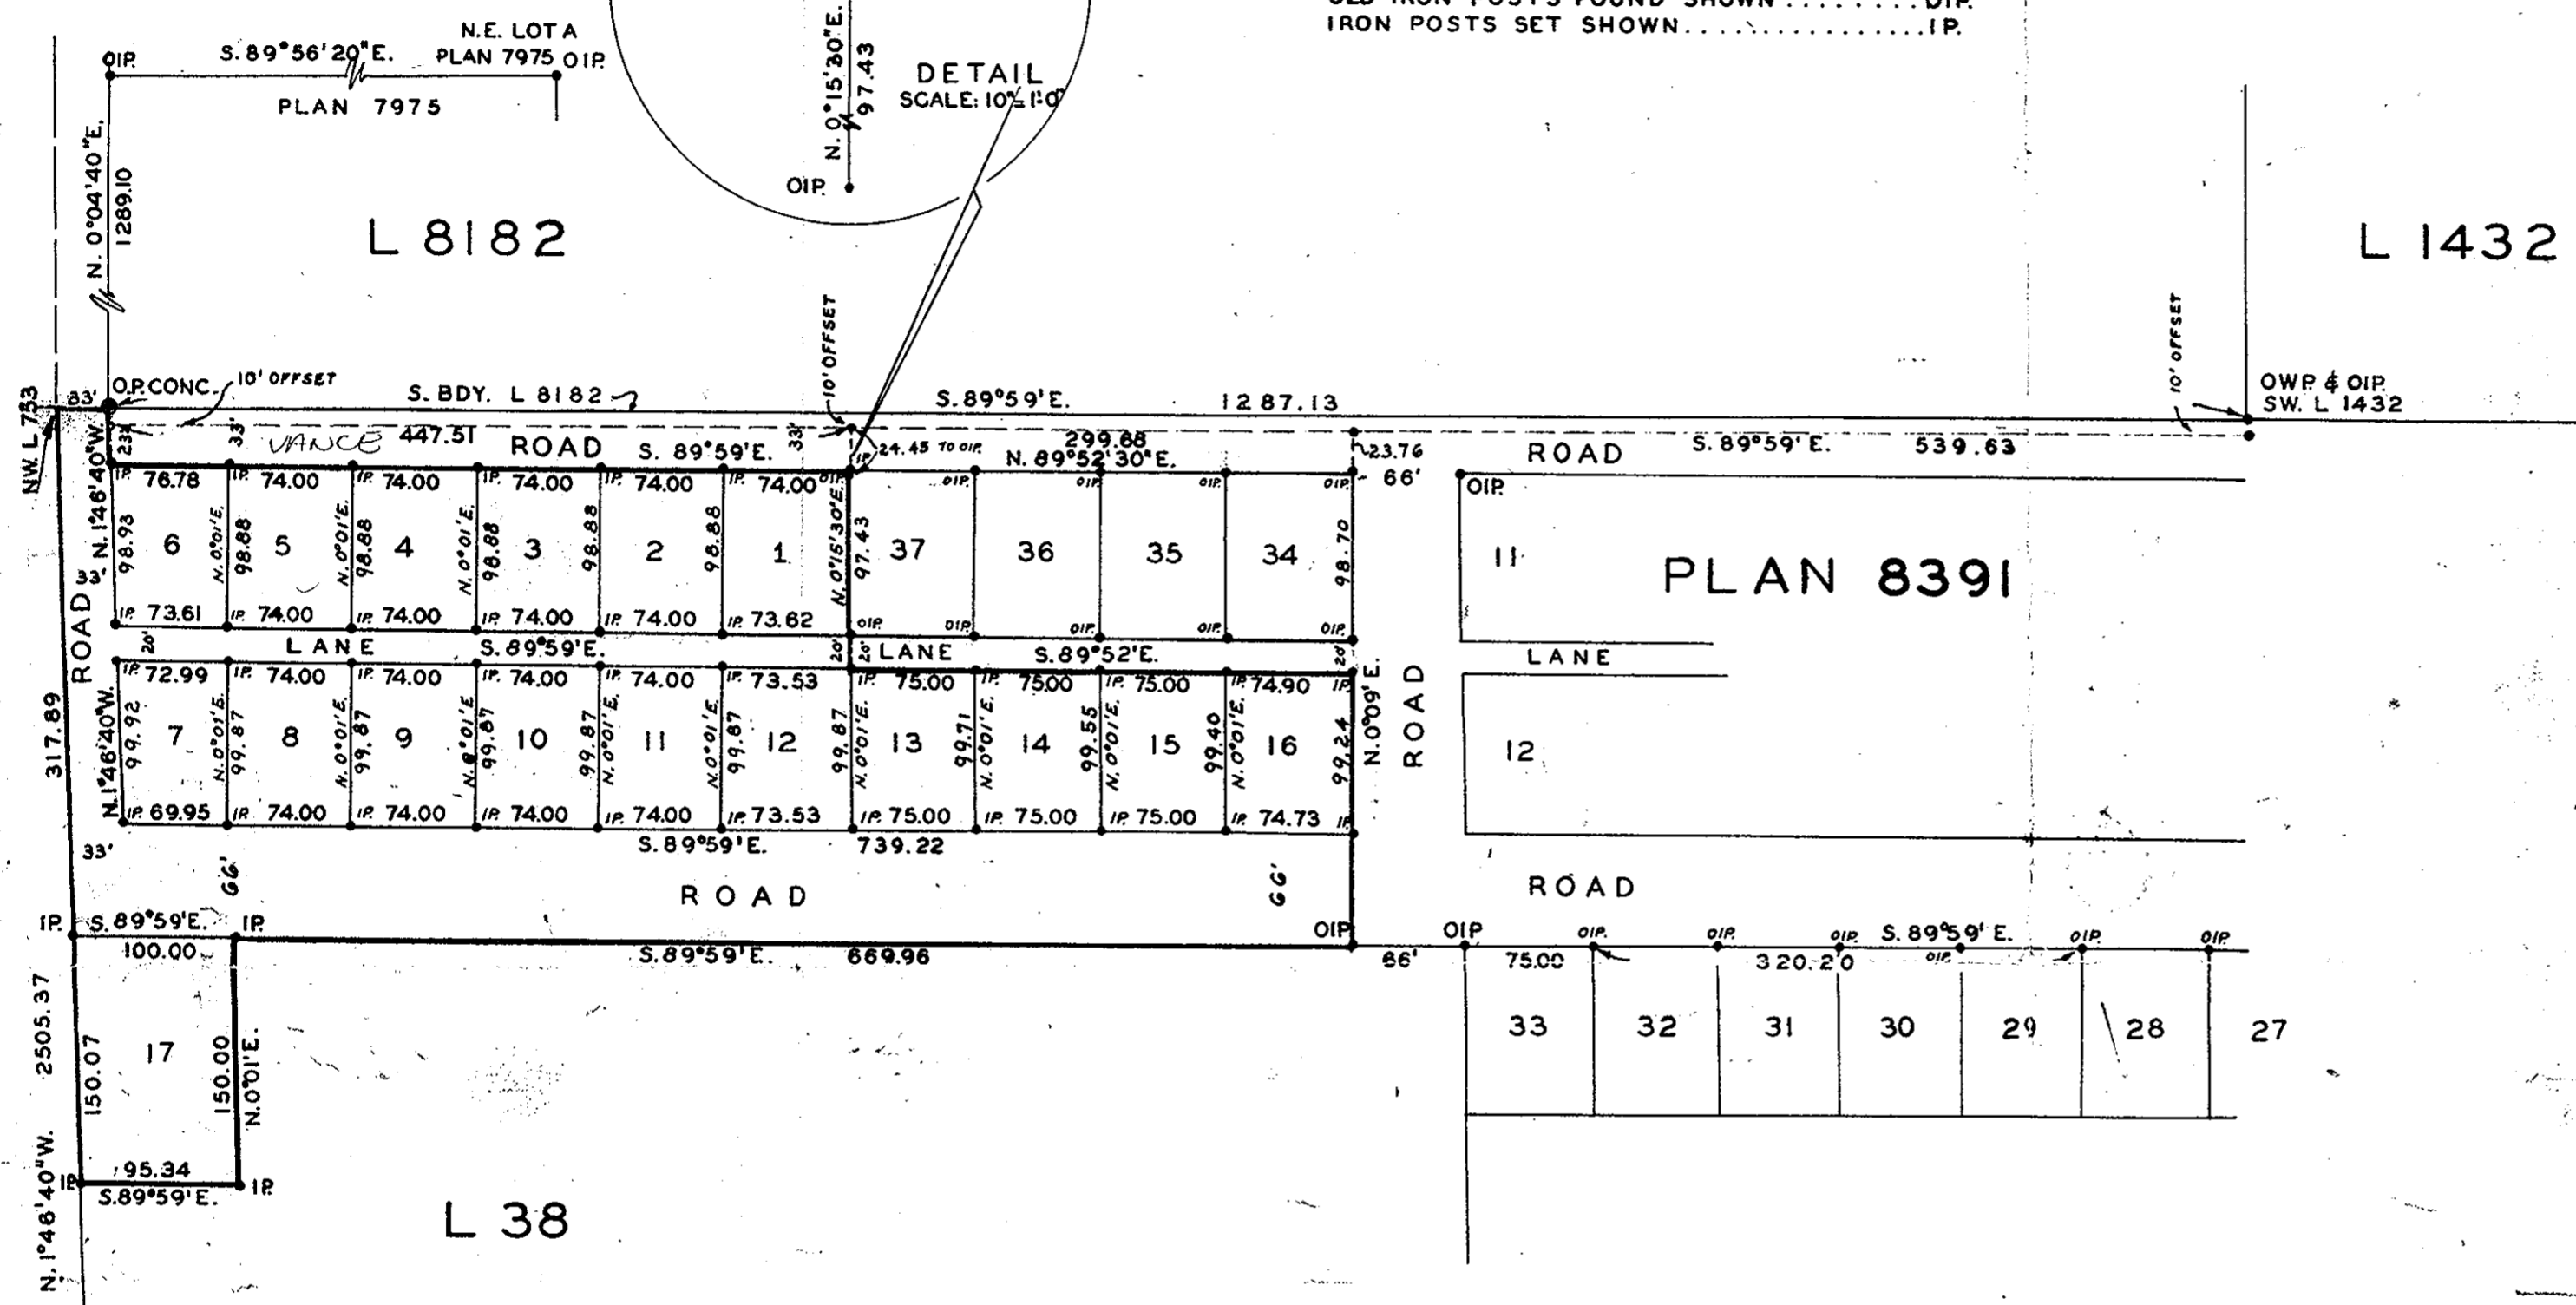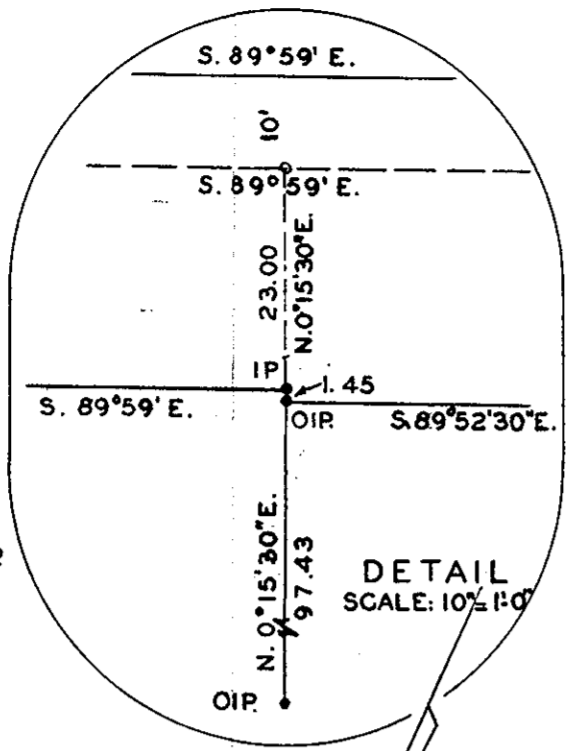

APPROVED UNDER THE LAND REGISTRY ACT
ON THE 22 DAY OF FEBRUARY 1957

A.D. Smith
APPROVING OFFICER DEPT. OF HIGHWAYS

OWNER *Mr Wilfred Vance*
Mrs Edna Marie Vance WITNESS *Mrs E. Jamieson*
As to their signature

I, D.G. WHYTE OF THE CITY OF KAMLOOPS, BRITISH COLUMBIA LAND
SURVEYOR MAKE OATH AND SAY THAT I WAS PRESENT AT AND DID
PERSONALLY SUPERINTEND THE SURVEY REPRESENTED BY THIS PLAN
AND THAT THE PLAN AND SURVEY ARE CORRECT. THE SAID
SURVEY WAS COMPLETED ON THE 22 DAY OF OCTOBER 1957.

D.G. Whyte
B.C.L.S.

SWORN BEFORE ME AT THE CITY OF KAMLOOPS
THIS 13 DAY OF November 1957

D.G. Whyte
A COMMISSIONER FOR TAKING
AFFIDAVITS WITHIN BRITISH COLUMBIA

McWILLIAM, WHYTE & SERLE
REF. No 57100